

PLAN DE SITUATIE

INTRAVILAN

SCARA 1:1000


JUDETUL : MURES
 TERITORIUL ADM.: TG. MURES
 COD SIRUTA: 114.328
 ADRESA IMOBILULUI: TG. MURES
 STR. Remetea, f.n., JUD. MURES

NUMELE PROPRIETARULUI:
 LANTOS ILEANA
 ADRESA : TG. MURES
 STR. TUDOR VLADIMIRESCU, NR. 29
 JUD. MURES

56280
 464700

56280
 464700

56270
 464700

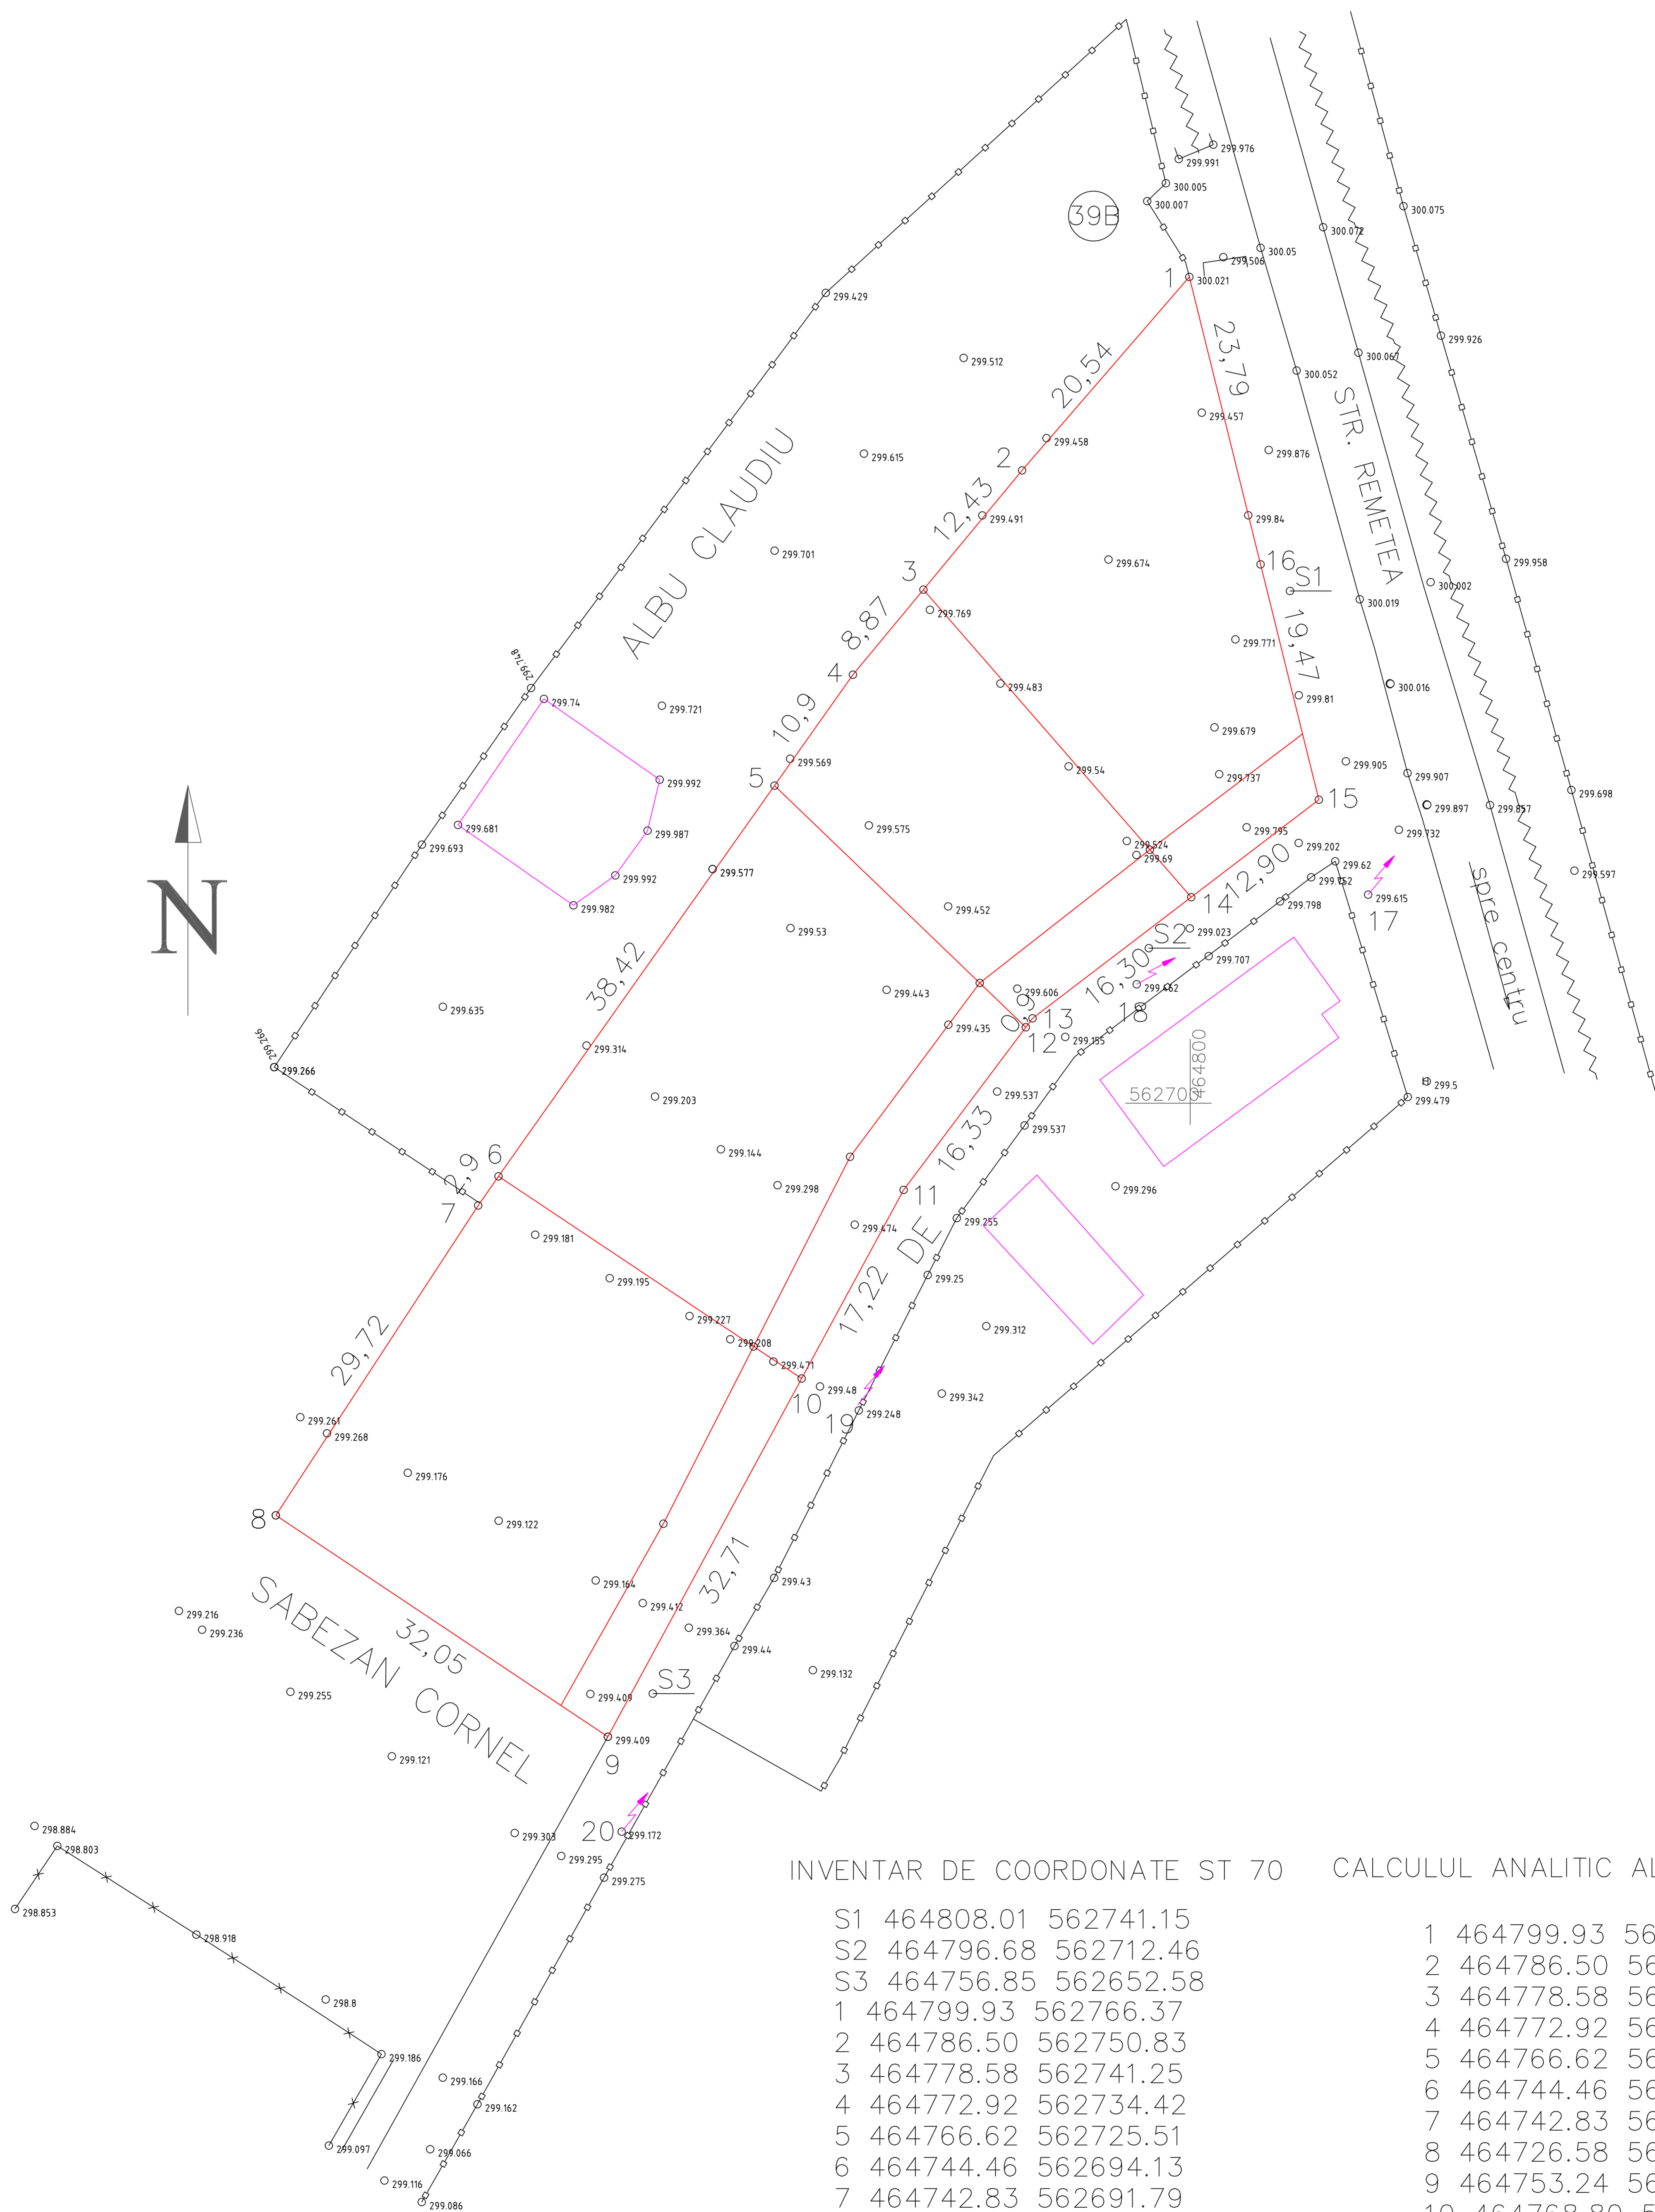

INVENTAR DE COORDONATE ST 70

CALCULUL ANALITIC AL SUPRAFETELOR

S1	464808.01	562741.15
S2	464796.68	562712.46
S3	464756.85	562652.58
1	464799.93	562766.37
2	464786.50	562750.83
3	464778.58	562741.25
4	464772.92	562734.42
5	464766.62	562725.51
6	464744.46	562694.13
7	464742.83	562691.79
8	464726.58	562666.90
9	464753.24	562649.12
10	464768.80	562677.89
11	464776.99	562693.04
12	464786.80	562706.10
13	464787.34	562706.82
14	464800.08	562716.55
15	464810.33	562724.38
16	464805.65	562743.28
17	464814.29	562716.75
18	464795.70	562709.56
19	464773.39	562675.33
20	464754.35	562641.50

1	464799.93	562766.37
2	464786.50	562750.83
3	464778.58	562741.25
4	464772.92	562734.42
5	464766.62	562725.51
6	464744.46	562694.13
7	464742.83	562691.79
8	464726.58	562666.90
9	464753.24	562649.12
10	464768.80	562677.89
11	464776.99	562693.04
12	464786.80	562706.10
13	464787.34	562706.82
14	464800.08	562716.55
15	464810.33	562724.38
16	464805.65	562743.28

Suprafata masurata = 3345,43 mp
 Suprafata din act = 3345 mp