


PUD - CONSTRUIRE LOCUINTA

LOC. TG MURES - JUD. MURES

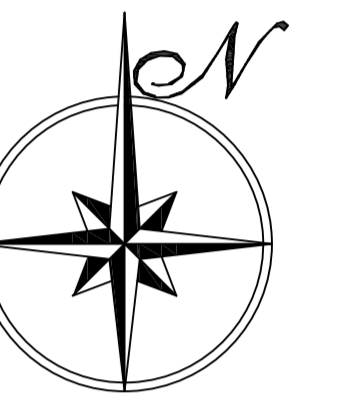

LEGENDA:

LIMITE:

- — — — — LIMITA ZONA STUDIATA
- — — — — LIMITA PROPRIETATE
- ▲ ACCES CLADIRE
- ▲ ACCES AUTO

ALIMENTARE CU APA:

- — — — — RETEA MAJORA DE DISTRIBUTIE A APEI POTABILE

CANALIZARE:


- — — — — RETEA MAJORA DE CANALIZARE A APEI UZATE IN SISTEM UNITAR

ALIMENTARE CU GAZE:

- — — — — RETEA DE GAZE DISTRIBUTIE, PRESIUNE REDUSA

ALIMENTARE CU ENERGIE ELECTRICA:

- — — — — LINIE ELECTRICA AERIANA 0,4KV
- - - - - LINIE ELECTRICA SUBTERANA 20KV
- - - - - LINIE ELECTRICA SUBTERANA 0,4KV

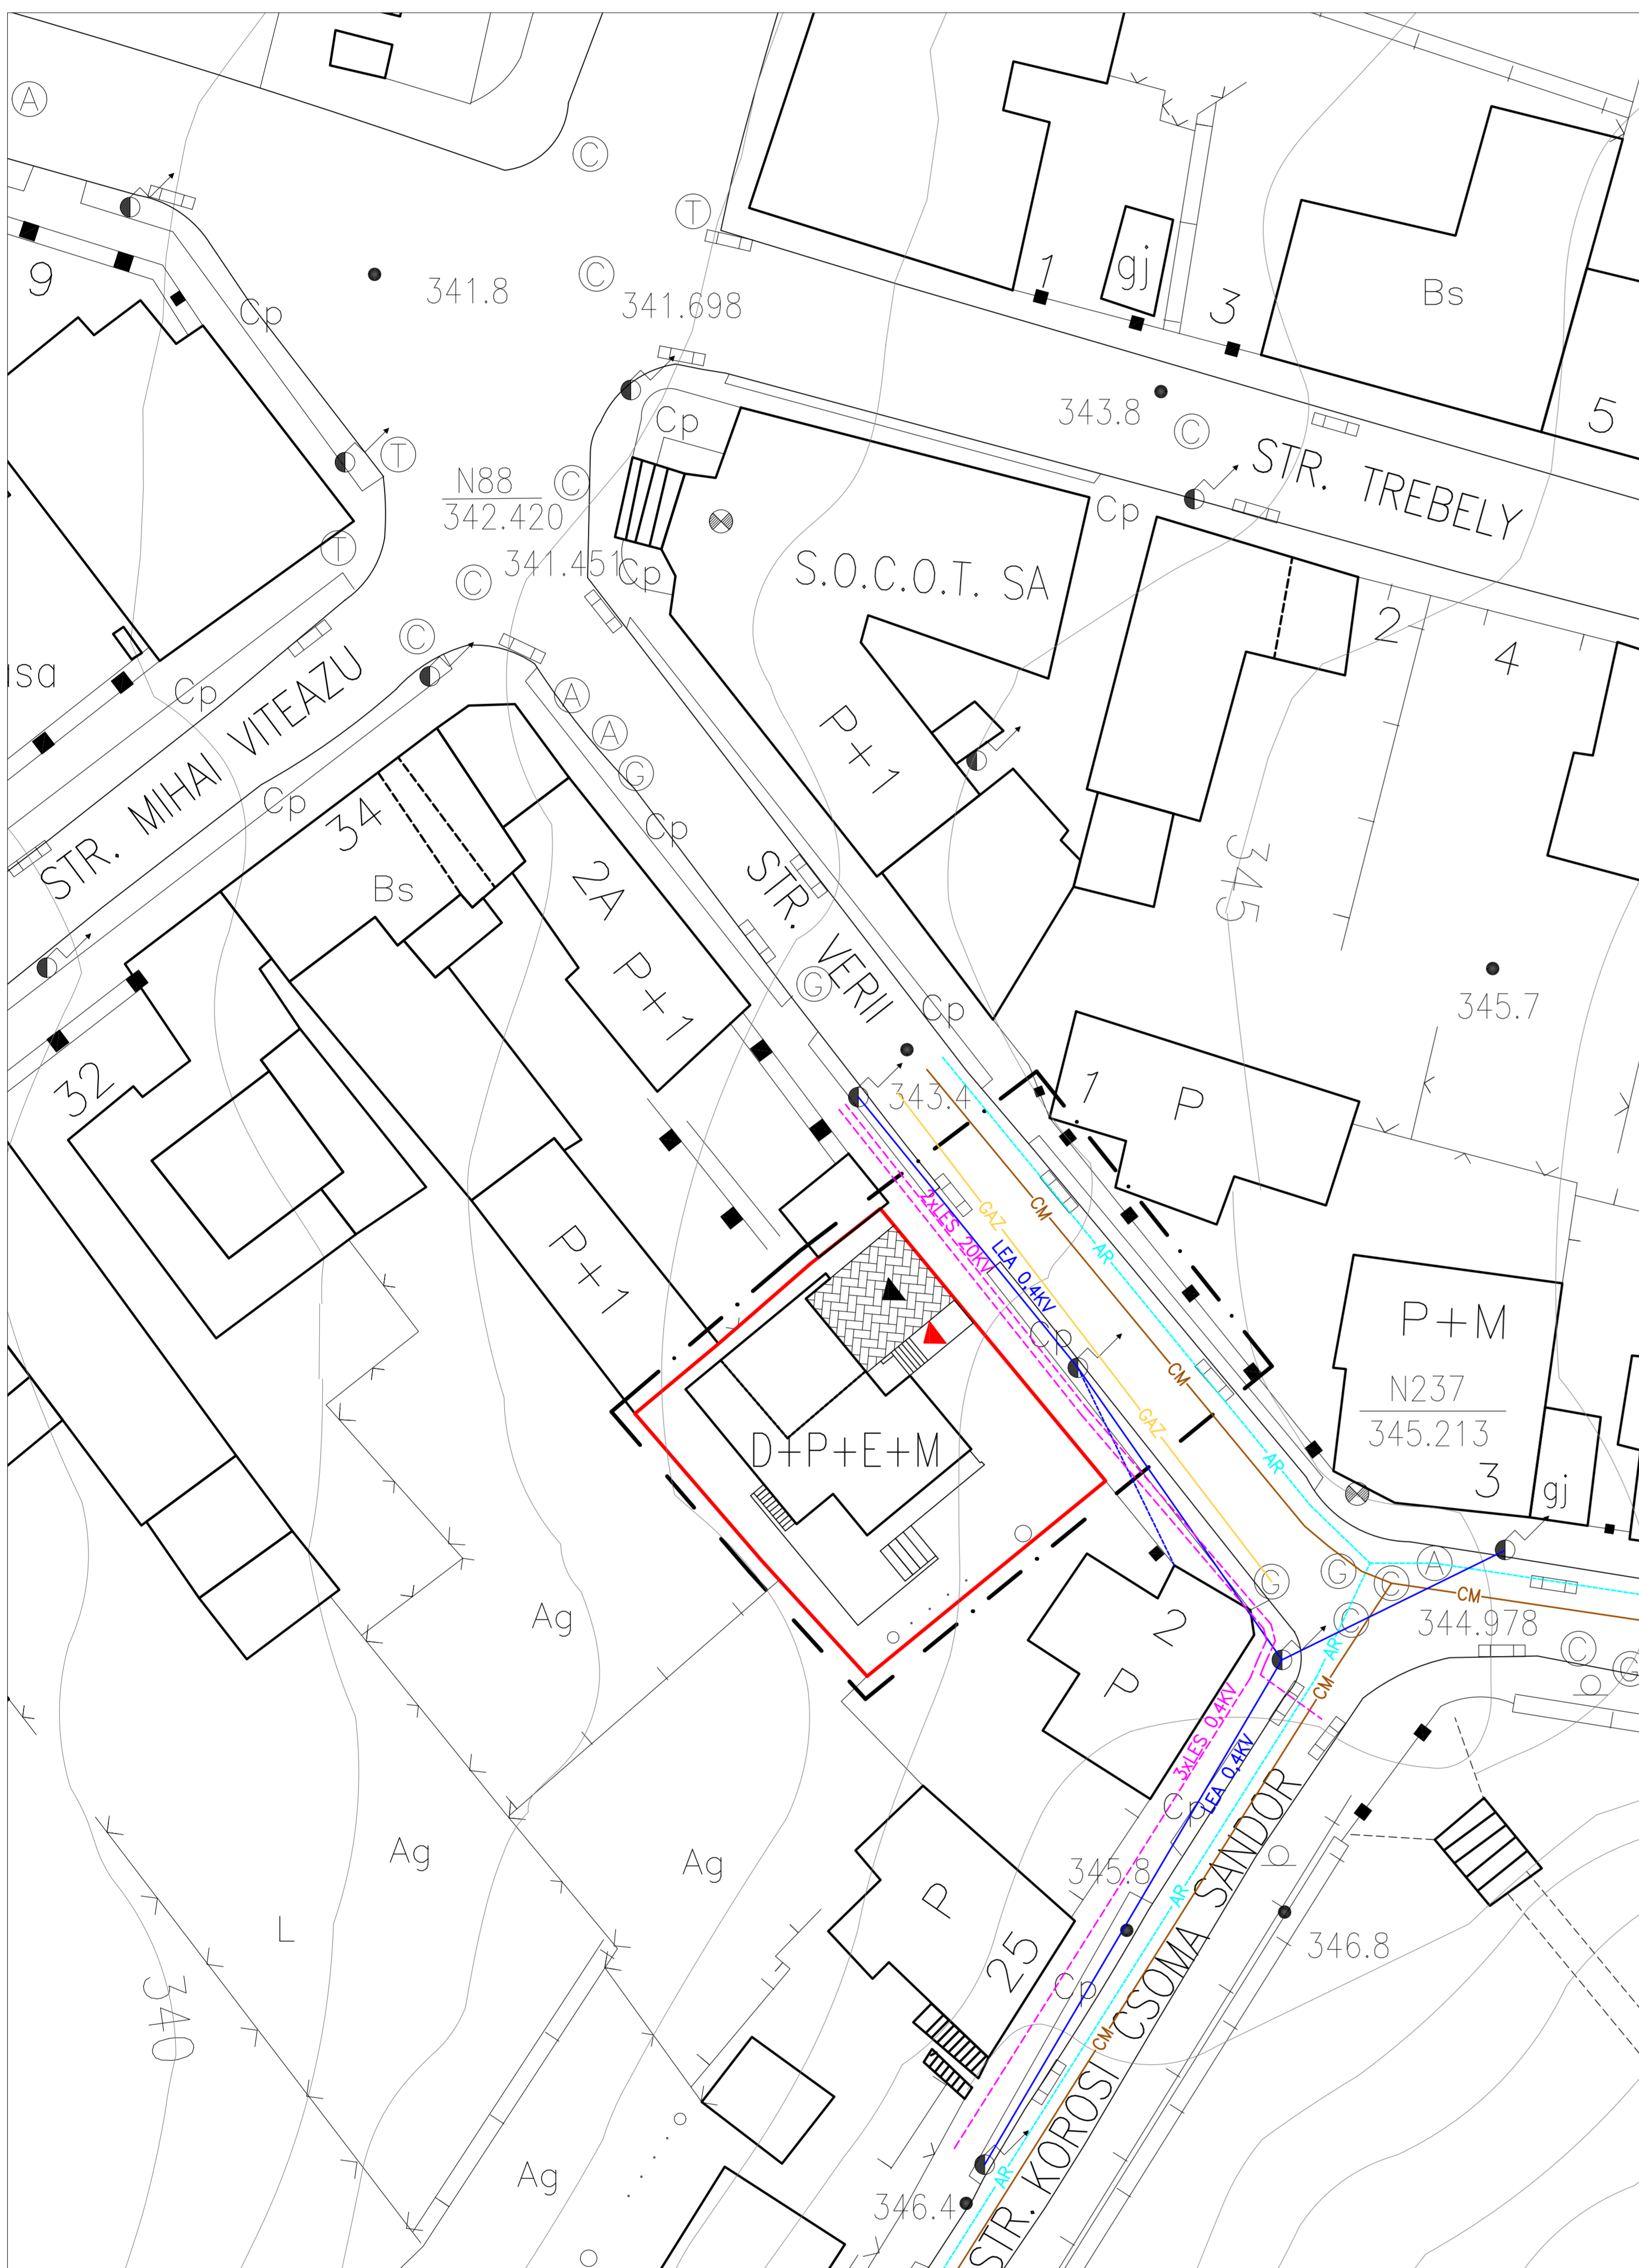

S.C. ARHITECTON S.R.L. str. Revolutiei nr. 22, Tg-Mures-RO tel/fax: 0265-217622 J26-1100-2002 - R15097611 arhitectonpro@yahoo.com			BENEFICIAR S.C. SILVANA S.R.L. Str. Korosi Csoma Sandor; Nr. 16 - Loc. Tg-Mures	PROIECT NR. 268/2012		
Specificatie Sef proiect Proiectat Desenat	Nume ARH. KOVACS ANGELA ARH. KOVACS ANGELA TH.PR. GALFI ILDIKO	Semnatura	SCARA 1:500 DATA: 02. 2012	DENUMIRE PROIECT CONSTRUIRE LOCUINTA Str. Verii; Fr. Nr. - Loc. Tg-Mures	FAZA DE PR.: P.U.D. DENUMIRE PLANSA PLAN DE REGLEMENTARI EDILITARE	PLANSA NR. A.07