


PLAN URBANISTIC DE DETALIU -str. Posada, nr.2A, TARGU-MURES

POSSIBILITATI DE MOBILARE URBANISTICA

LEGENDA

- LIMITE** LIMITA DE PROPRIETATE A PARCELEI STUDIATE
- CLADIRE PROPUSA
- ZONA PAVATAAUTO
- ZONA PIETONALA
- ARBORI PLANTATI
- ACCES AUTO PE PARCELA
- ACCES IN CLADIRE

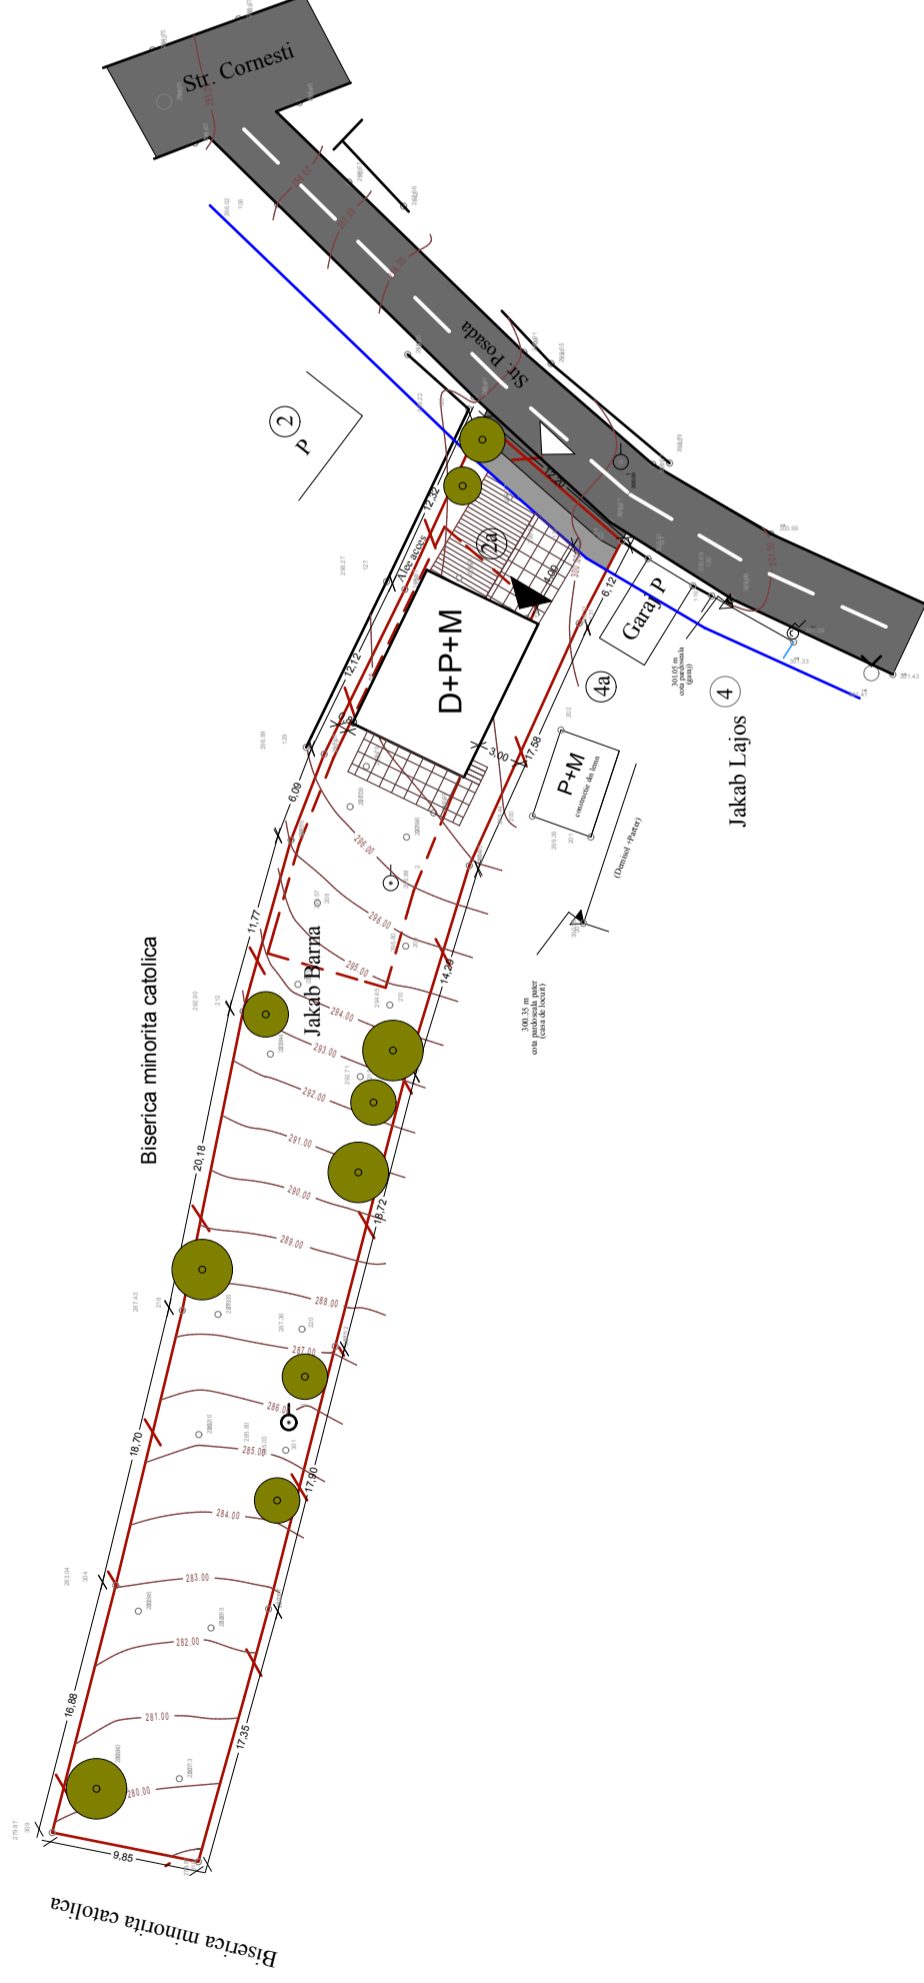

VERIFICATOR EXPERT	NUME	SEMNATURA	CERINTA	Referat/Expertiza Nr./Data:
S.C. ARCHA ARCHITECTS S.R.L. RO15436513 NR. INREGISTRARE : J26/558/2003				BENEFICIARUL: JAKAB BARNA ROBERT DENUMIREA PROIECTULUI: PUD, STUDIU DE AMPLASAMENT PENTRU LOCUINTA INDIVIDUALA ADRESA: str. POSADA, nr.2A, TARGU-MURES
CALITATEA	NUME	SEMNATURA	SCARA: 1:500	FAZA: PUD
SEF PROIECT	Ath. RAUS A.			PR.NR.: 6/2012
PROIECTAT	Ath. RAUS A., POP-LUPU			
DESENAT	Ath. stag. POP-LUPU M.			
POSIBILITATI DE MOBILARE URBANISTICA				