


PLAN URBANISTIC DE DETALIU

REGLEMENTARE PENTRU RECONSTRUIRE LOCUINTA P+E

str. Evreilor Martiri nr.35 TG.MURES

SECTIUNI CARACTERISTICE

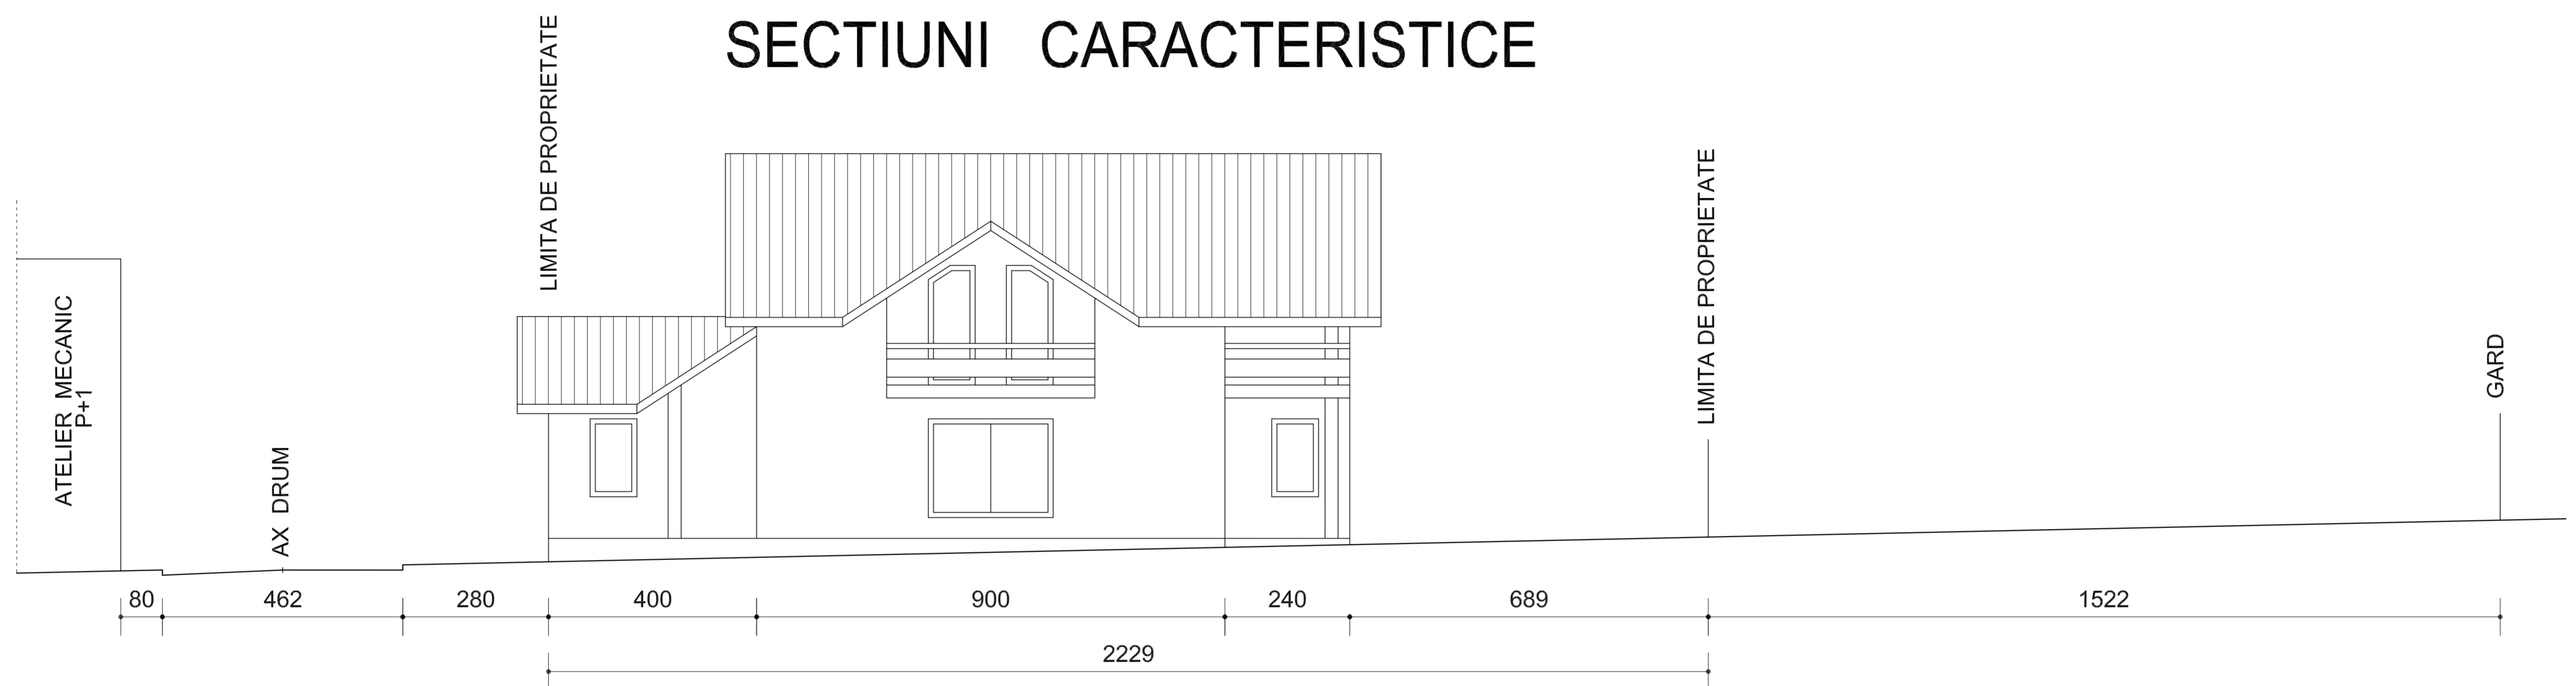

SECTIUNE LONGITUDINALA sc. 1: 200



SECTIUNE TRANSVERSALA sc. 1: 200

sc VIA MODUL srl C.U.I. 14357551 J26 / 900 / 2001 TG.MURES	PLAN URBANISTIC DE DETALIU REGLEMENTARE PENTRU RECONSTRUIRE LOCUINTA P+E str.Evreilor Martiri nr.35 TG.MURES	PR.NR. 515 tr. III 2012
	BENEFICIARI PODAR VASILE - DANIEL si ANDREA	
Pr. arh. MARIA DRAGOTA TNA nr. 515	SECTIUNI CARACTERISTICE SC. 1 : 200	FAZA PUD PL. A/ 6