


PLAN URBANISTIC DE DETALIU

**PUD**

CONSTRUIRE LOCUINTA INDIVIDUALA

mun. Tirgu Mures str. Dimitrie Cantemir nr.52

**6** SECTIUNE LONGITUDINALA PRIN TEREN Scara 1 : 100

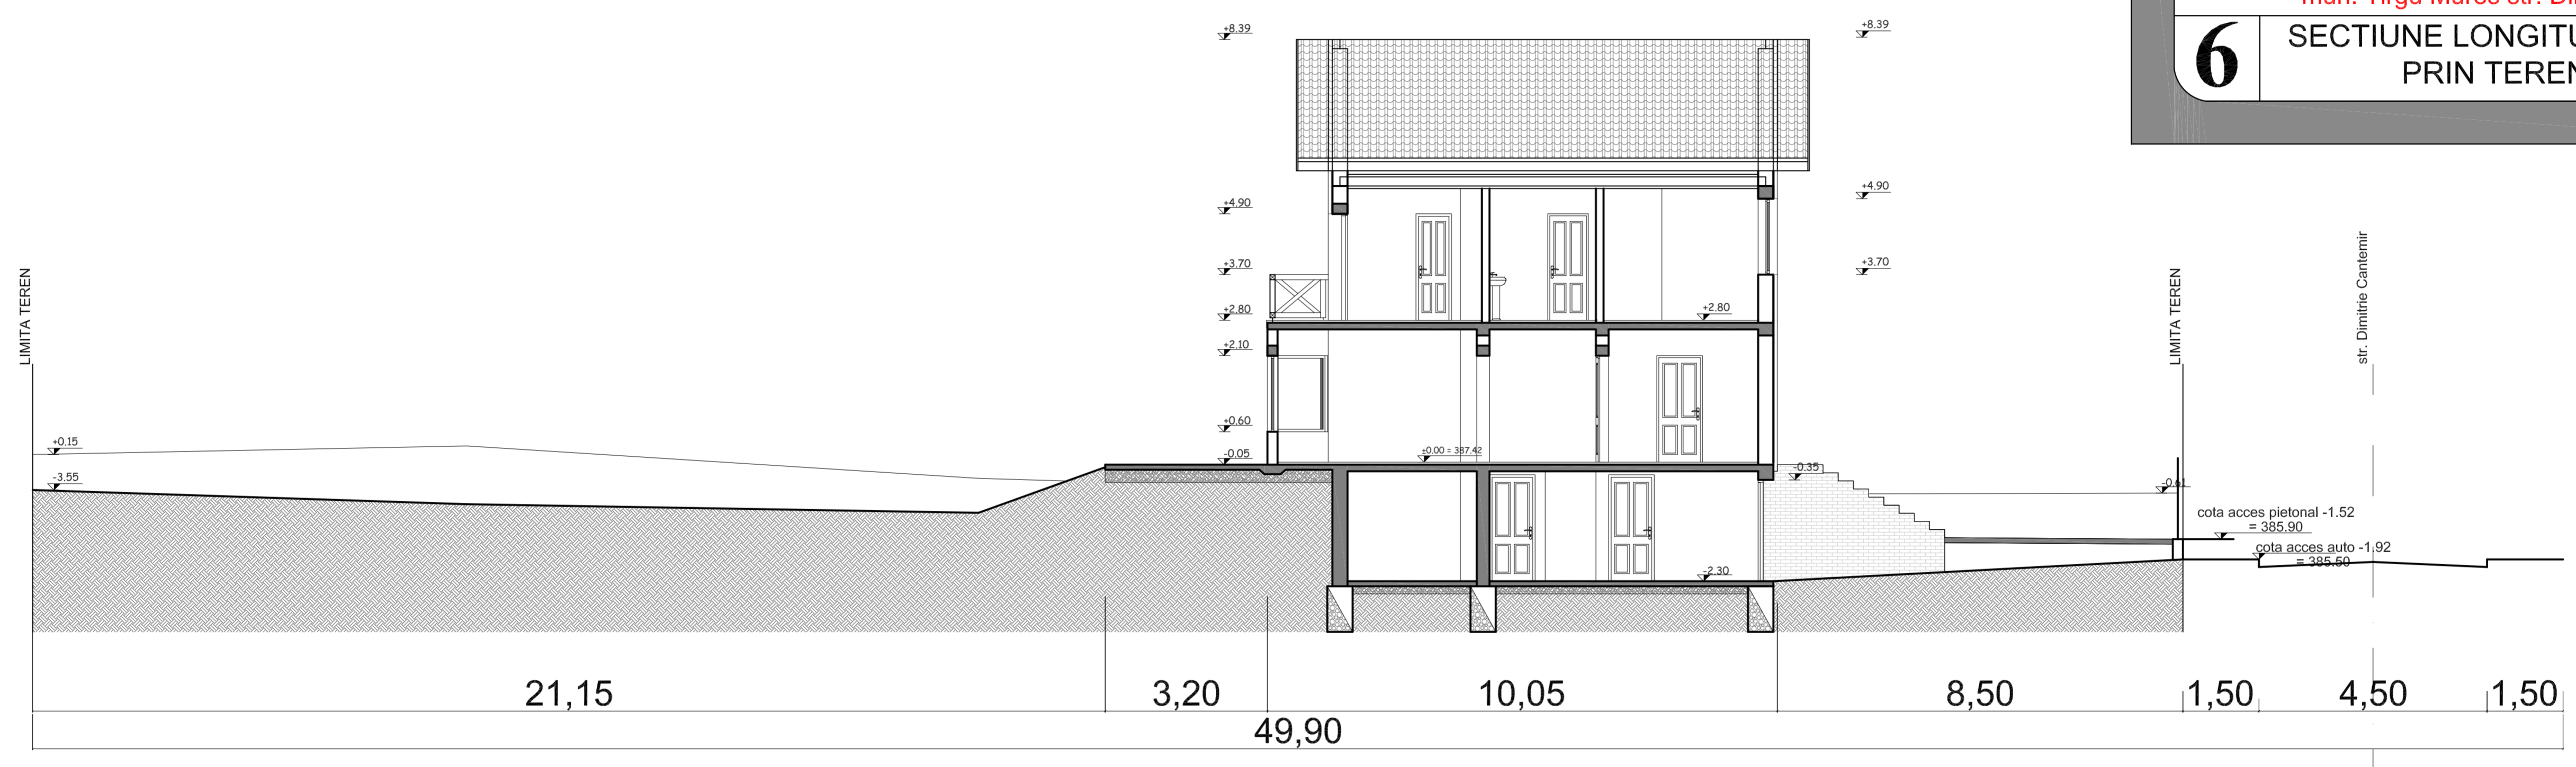

S.C. ARHIEDIL S.R.L. Tirgu Mures		Beneficiar: Parvu Viorel Stefan str. Bujorului nr.6A, mun. Tirgu Mures, jud. Mures		Pr. Nr. 807.0
Director	ing. Serban Sorina	Scara:	1:100	Faza: P.U.D.
Sef proiect	arh. Keresztes Geza	CONSTRUIRE LOCUINTA INDIVIDUALA str. Dimitrie Cantemir nr. 52, mun. Tirgu Mures		Plansa: A. 06.
Proiectat	arh. Keresztes Geza	Data:	2012	
Desenat	arh. Keresztes Geza	SECTIUNE LONGITUDINALA PRIN TEREN		