

CIRCULATIA TERENURILOR
(proprietatea studiata)

TIPUL DE PROPRIETATE	EXISTENT		PROPUS	
	mp	%	mp	%
Proprietate privata	1240,0	100,0 %	1177,0	94,92 %
Propus pt. trecere in domeniul public de interes local	—	—	63,0	5,08 %
TOTAL	1240,0	100,0 %	1240,0	100,0 %

***REGIM JURIDIC**




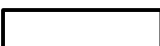
-  DOMENIU PUBLIC DE INTERES LOCAL
-  PROPRIETATE PRIVATA A PERSOANELOR FIZICE SI JURIDICE
-  PROPUS PENTRU TRECERE IN DOMENIU PUBLIC

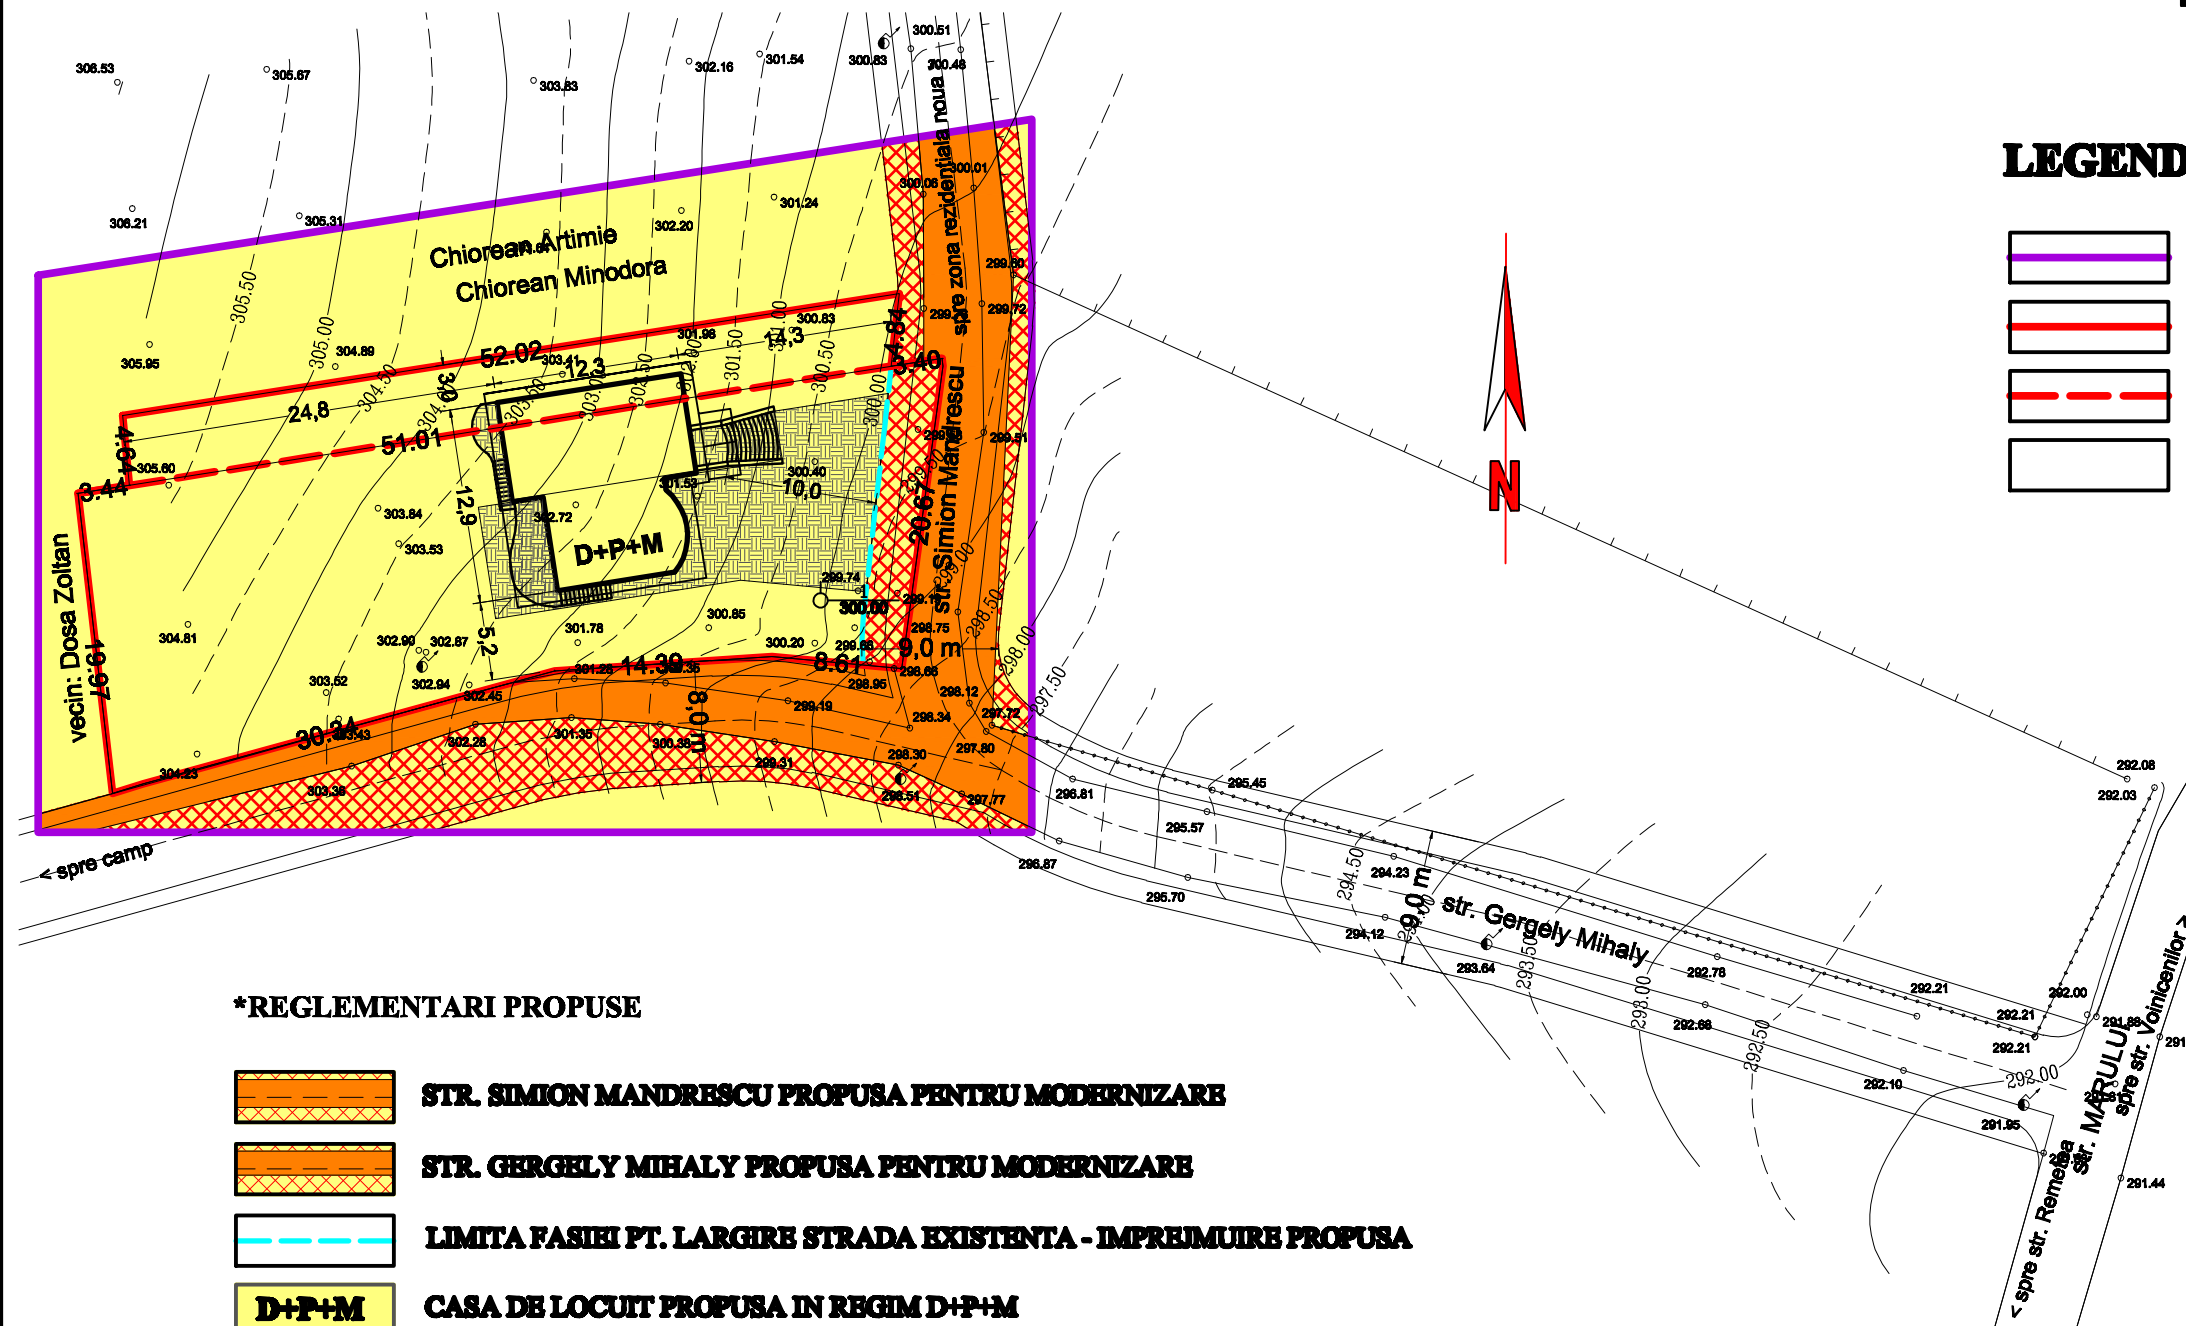
PUD PLAN URBANISTIC DE DETALIU

STUDIU DE AMPLASAMENT PENTRU CONSTRUIRE CASA DE LOCUIT D+P+M
Tg. Mures, str. Simion Mandrescu nr.1



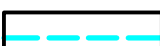


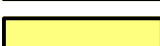

4) regim juridic

LEGENDA

-  LIMITA ZONEI STUDIATE IN PUD PROPUS
-  LIMITA PROPRIETATII PROPUSE PT. CONSTRUIRE
-  LIMITA LOTURILOR PROPUSE PT. ALIPIRE
-  STRADA MARULUI - ASFALTATA



***REGLEMENTARI PROPUSE**

-  STR. SIMION MANDRESCU PROPUSA PENTRU MODERNIZARE
-  STR. GERGELY MIHALY PROPUSA PENTRU MODERNIZARE
-  LIMITA FASIEI PT. LARGIRE STRADA EXISTENTA - IMPREJMUIRE PROPUSA
-  **D+P+M** CASA DE LOCUIT PROPUSA IN REGIM D+P+M
-  TERASA ACOFERITA PROPUSA
-  CURTE, GRADINA PROPUSA
-  PLATFORMA PAVATA PROPUSA

S.C. "PROIECT" S.R.L.			Beneficiari: Boalca Ioan si sotia str. Vasile Lucaci 10/9		Pr.nr. 571.0/2012
TG. MUREȘ J26-621-1991			PUD - STUDIU DE AMPLASAMENT PT. CONSTRUIRE CASA DE LOCUIT D+P+M Tg. Mures, str. Simion Mandrescu nr.1		Faza PUD
Director	cons. jr. Simó I.		Sc:	REGIM JURIDIC	
Sef proiect	arh. Keresztes G.		1:500	Pl. nr. 4	
Desenat	teh. Gyeresi M.		DATA 2012		