


PLAN URBANISTIC ZONAL REGLEMENTARI EDILITARE

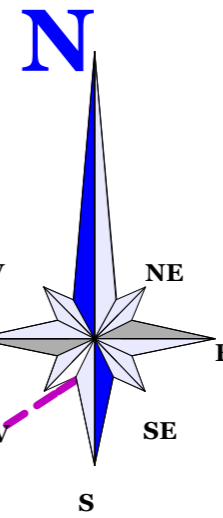


LEGENDA

LIMITE

- LIMITA ZONA STUDIATA
- x-x- LIMITA PROPRIETATE STUDIATA

RETELE EDILITARE

- | EXISTENT | PROPOS | |
|--|--|---|
| — AR | -AR- | RETELE ALIMENTARE CU APA |
| — CGR | -CGR- | CANAL GOLIRE APA POTABILA |
| — CM | -CM- | RETELE CANALIZARE UNITARA |
| — CP | -CP- | CANALIZARE PLUVIALA |
| — G | -G- | RETELE GAZE NATURALE |
| — LES | -LES- | RETELE ELECTRICE |
| -x-x- | -x-x- | LES 0,4 , 20 KV PROPUSE PENTRU PROTEJARE SAU REAMPLASARE CONFORM AVIZ SC ELECTRICA SA |

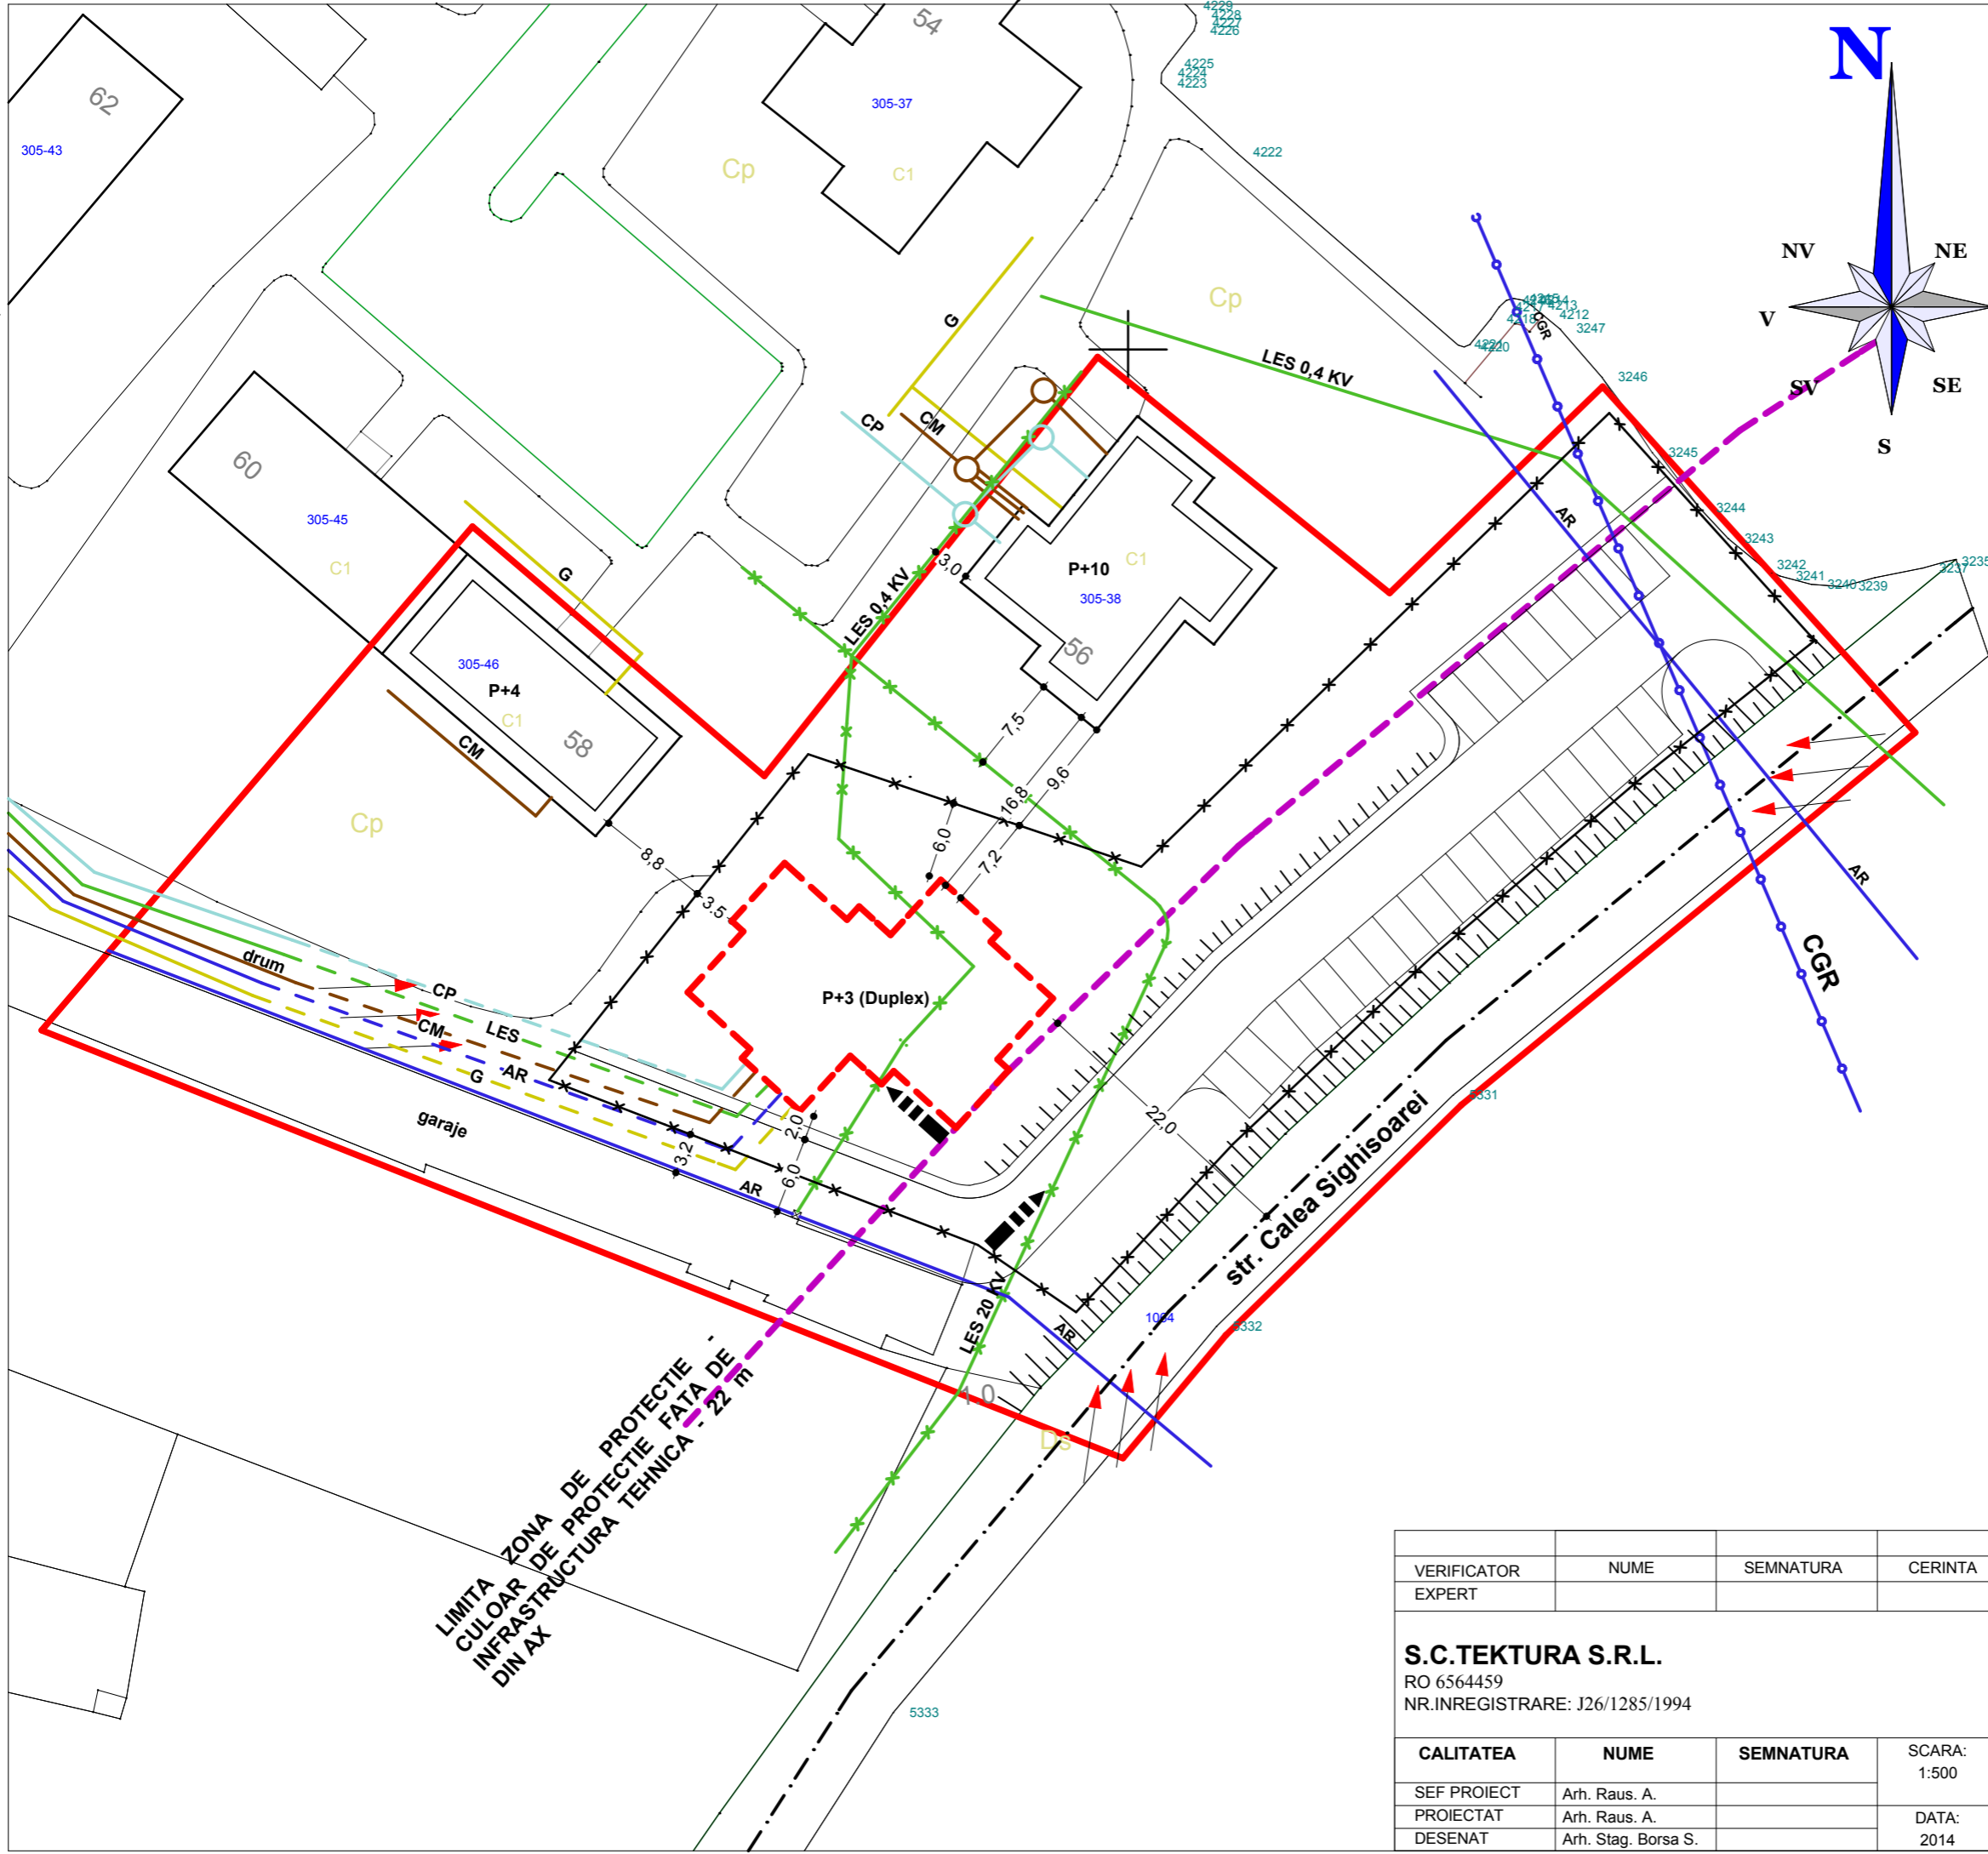

LIMITA ZONA DE PROTECTIE
CULOAR DE PROTECTIE FATA DE
INFRASTRUCTURA TEHNICA - 22 m
DIN AX

VERIFICATOR	NUME	SEMNTURA	CERINTA	Referat/Expertiza Nr./Data:
EXPERT				
S.C.TEKTURA S.R.L. RO 6564459 NR.INREGISTRARE: J26/1285/1994				BENEFICIAR: STEFAN EUGEN DENUMIREA PROIECTULUI: PUZ, reconformare zona trecere de UTR G2-zona cimitirelor la UTR L1-zona locuintelor colective medii si mari in scopul dezvoltarii unui ansamblu rezidential ADRESA: STR. PARANGULUI, FNR., TARGU MURES
CALITATEA	NUME	SEMNTURA	SCARA: 1:500	PLANSA: A3
SEF PROIECT	Arh. Raus. A.			
PROIECTAT	Arh. Raus. A.		DATA: 2014	
DESENAT	Arh. Stag. Borsa S.			PR.NR.: 1/2012
				REGLEMENTARI EDILITARE