










# P.U.D. - STABILIRE REGLEMENTARI URBANISTICE CONSTRUIRE LOCUINTA INDIVIDUALA STR. CEANGAILOR NR.5 TIRGU MURES REGLEMENTARI EDILITARE


LEGENDA

LIMITE

-  LIMITA ZONA STUDIATA
-  LIMITA DE PROPRIETATE A TERENULUI

ZONIFICARE FUNCTIONALA

-  A RETELE DE APA EXISTENTE
-  A RETELE DE APA PROPUSE
-  C RETELE DE CANALIZARE EXISTENTE
-  C RETELE DE CANALIZARE PROPUSE
-  E RETELE ELECTRICE EXISTENTE
-  E RETELE ELECTRICE PROPUSE
-  G RETELE GAZ EXISTENTE
-  G RETELE GAZ PROPUSE

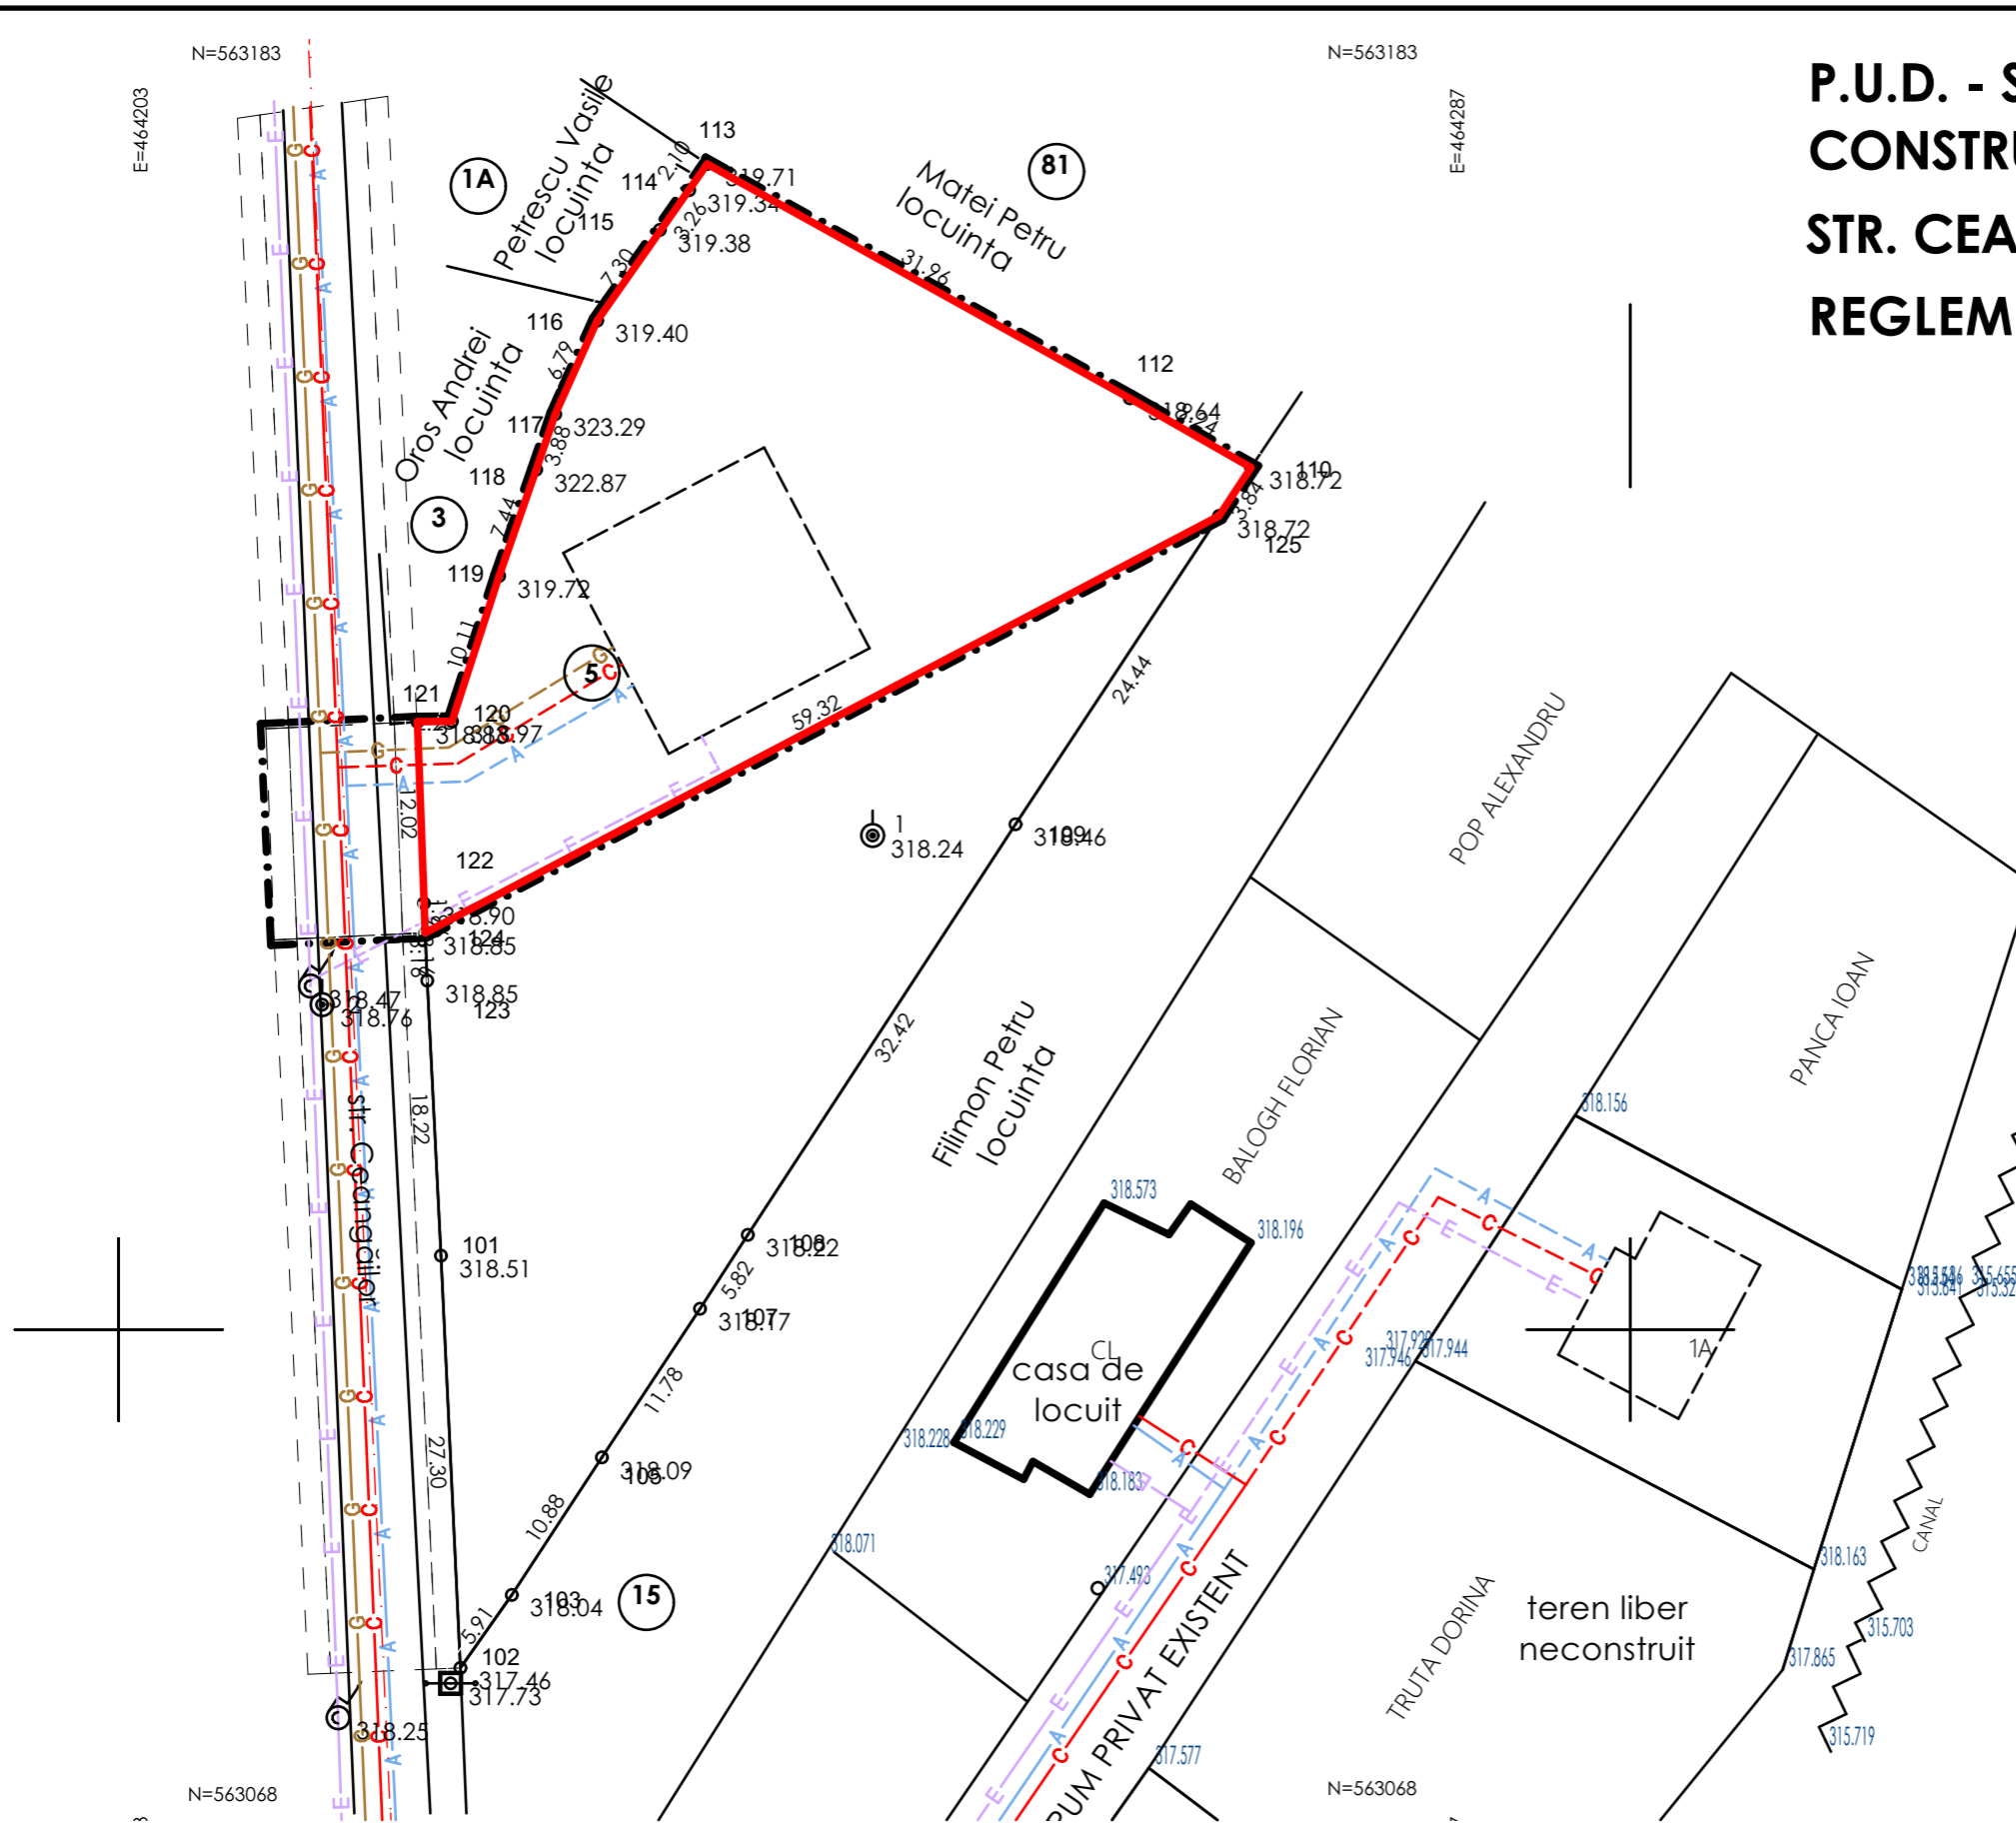

Proiectant urbanism <b>sc ARX srl</b> Tg.Mures - str. Frunzei nr. 5 J26/384/2002 - RO 14630456		Proiectant general sc srl		Beneficiar <b>MATEI FLAVIUS</b> STR. VIITORULUI, NR. 26/2 TIRGU MURES	Proiect nr. 248/2015
Specificatie	Numele	Semnatura	Scara:	DENUMIRE PROIECT <b>P.U.D. - STABILIRE REGLEMENTARI URBANISTICE CONSTRUIRE LOCUINTA INDIVIDUALA</b>	Faza: P.U.D.
Sef Proiect Urb.	ARH. BAKO LORANT		1:500	STR. CEANGAILOR NR.5 TIRGU MURES	
Proiectat	ARH. IANCU MURESAN		Data:	Denumire plansa <b>REGLEMENTARI EDILITARE</b>	Nr. Plansa <b>4</b>
Desenat CAD	ARH. IANCU MURESAN		9/1/2015		