



Judetul Mures
 Teritoriul adm.: mun. **Tirgu Mures**
 Cod SIRUTA 114.328
 Adresa imobilului:
 mun. **Tirgu Mures**,
 str. **Gh. Marinescu**, nr. 16

Numele si prenumele beneficiarului:
PONGRÁCZ ISTVÁN-MÁTYÁS
 Adresa:
 mun. **Tirgu Mures**,
 str. **G-ral Ion Dumitrache**, nr. 4B,
 Judetul Mures

PLAN URBANISTIC ZONAL

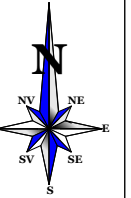


SITUATIA EXISTENTA SI DISFUNCTIONALITATI

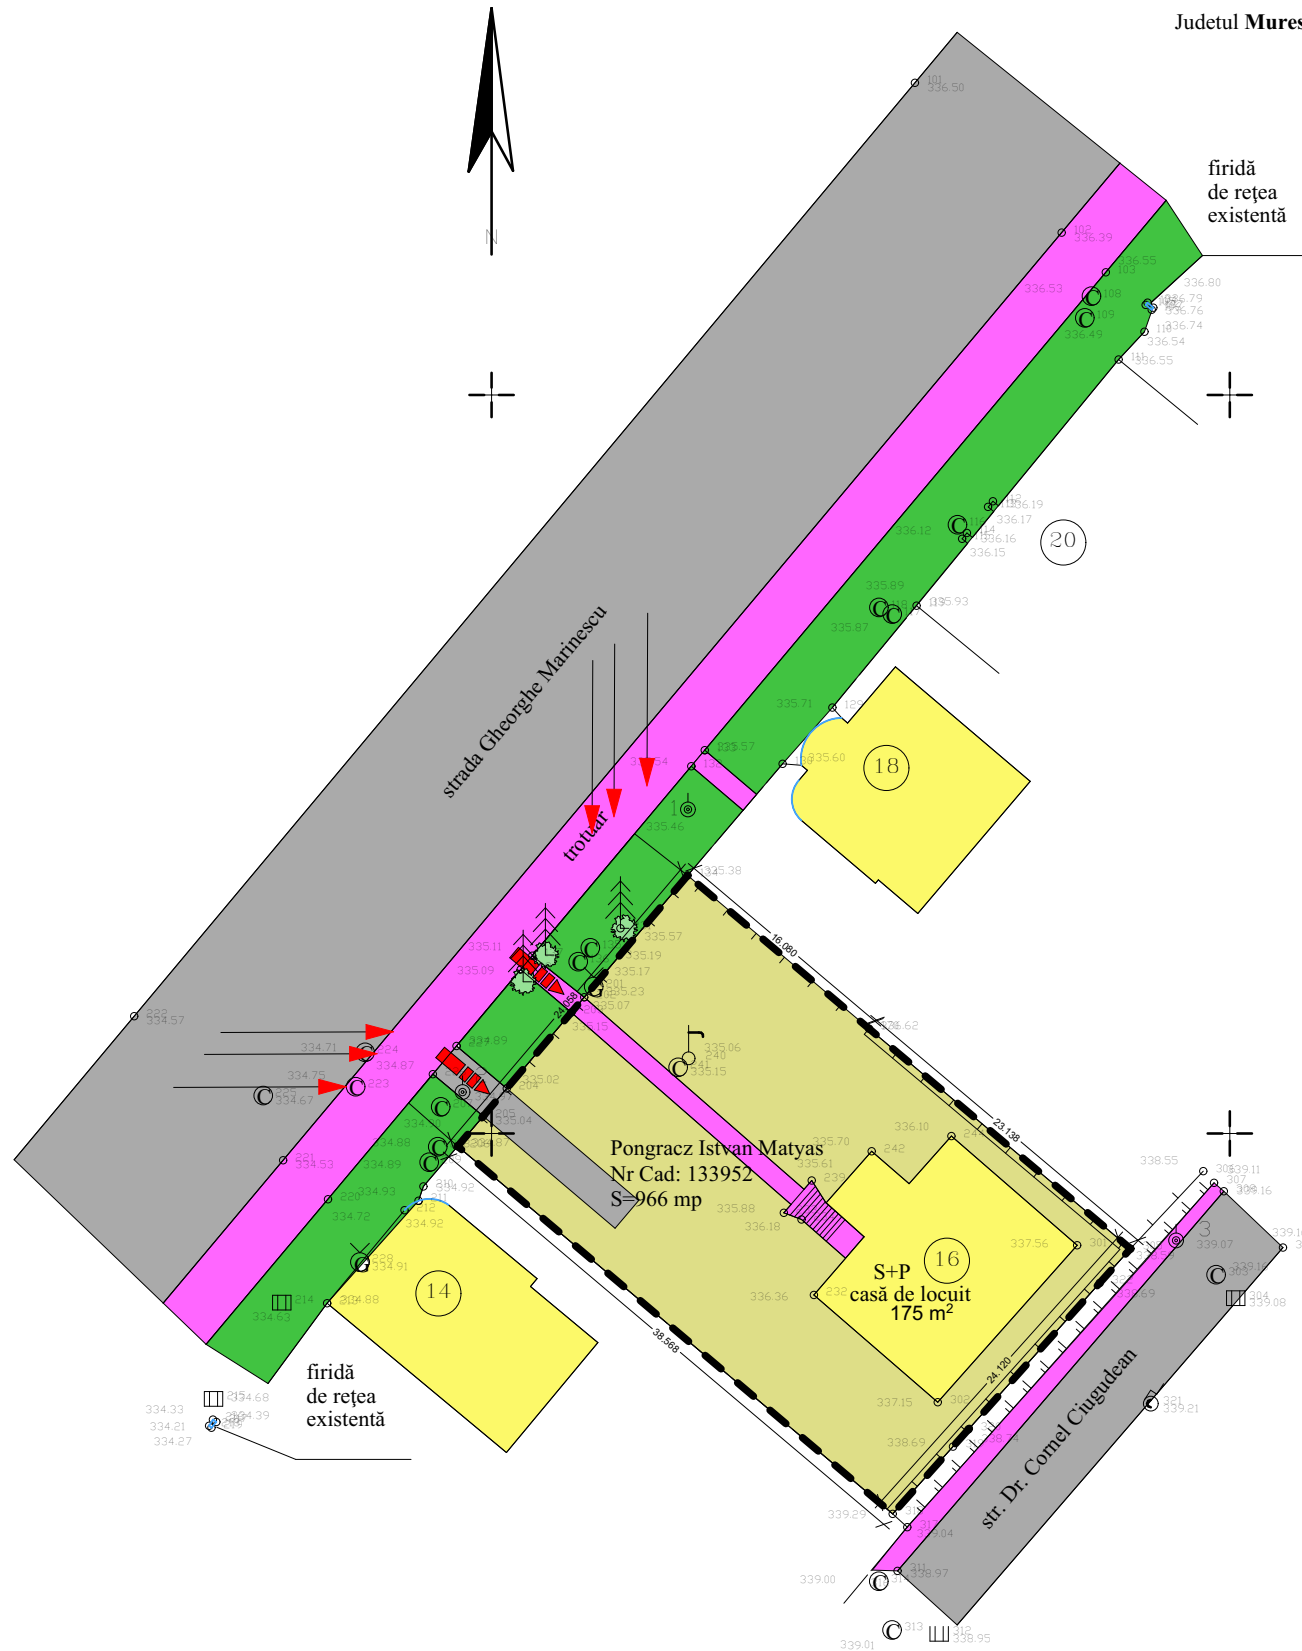

LEGENDA

1 LIMITE

- LIMITA ZONEI STUDIATE
- LIMITA PROPRIETATE STUDIATA

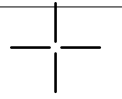

2 FUNCTIONALITATEA ZONEI

- TERENURI CONSTRUITE SI CONSTRUIBILE
- CONSTRUCTII EXISTENTE
- CAROSABIL
- PIETONAL

3 ELEMENTE ARHITECTURAL-URBANISTICE SI PEISAGERE

- PLANTATII, SPATII VERZI EXISTENTE
- RELATI VIZUALE DE REFERINTA
- ACCES PENTRU TERENURI CONSTRUITE/ CONSTRUIBILE

Vizat: O.C.P.I. Mures

S.C. TEKURA S.R.L. C.U.I. RO6564459 NR INREGISTRARE J26/1285/1994				Beneficiar Pongrác István-Mátyás	
Calitatea				PUZ reconversie de UTR pentru construire clinica stomatologica Tg.Mures, str.Gh. Marinescu, nr.16	
Sef proiect Arh. RAUS A.				Plansa A01	
Proiectat Arh. RAUS A.				Pr. Nr. 11/2015	
Desenat Teh.Arh.VARGANCSIK Z				Faza: PUZ	
Data 2016				SITUATIA EXISTENTA DISFUNCTIONALITATI	