


„P.U.D. - CONSTRUIRE CASA DE LOCUIT”
str. Viile Dealul Mic fr. nr., mun. Tg Mures, jud. Mures

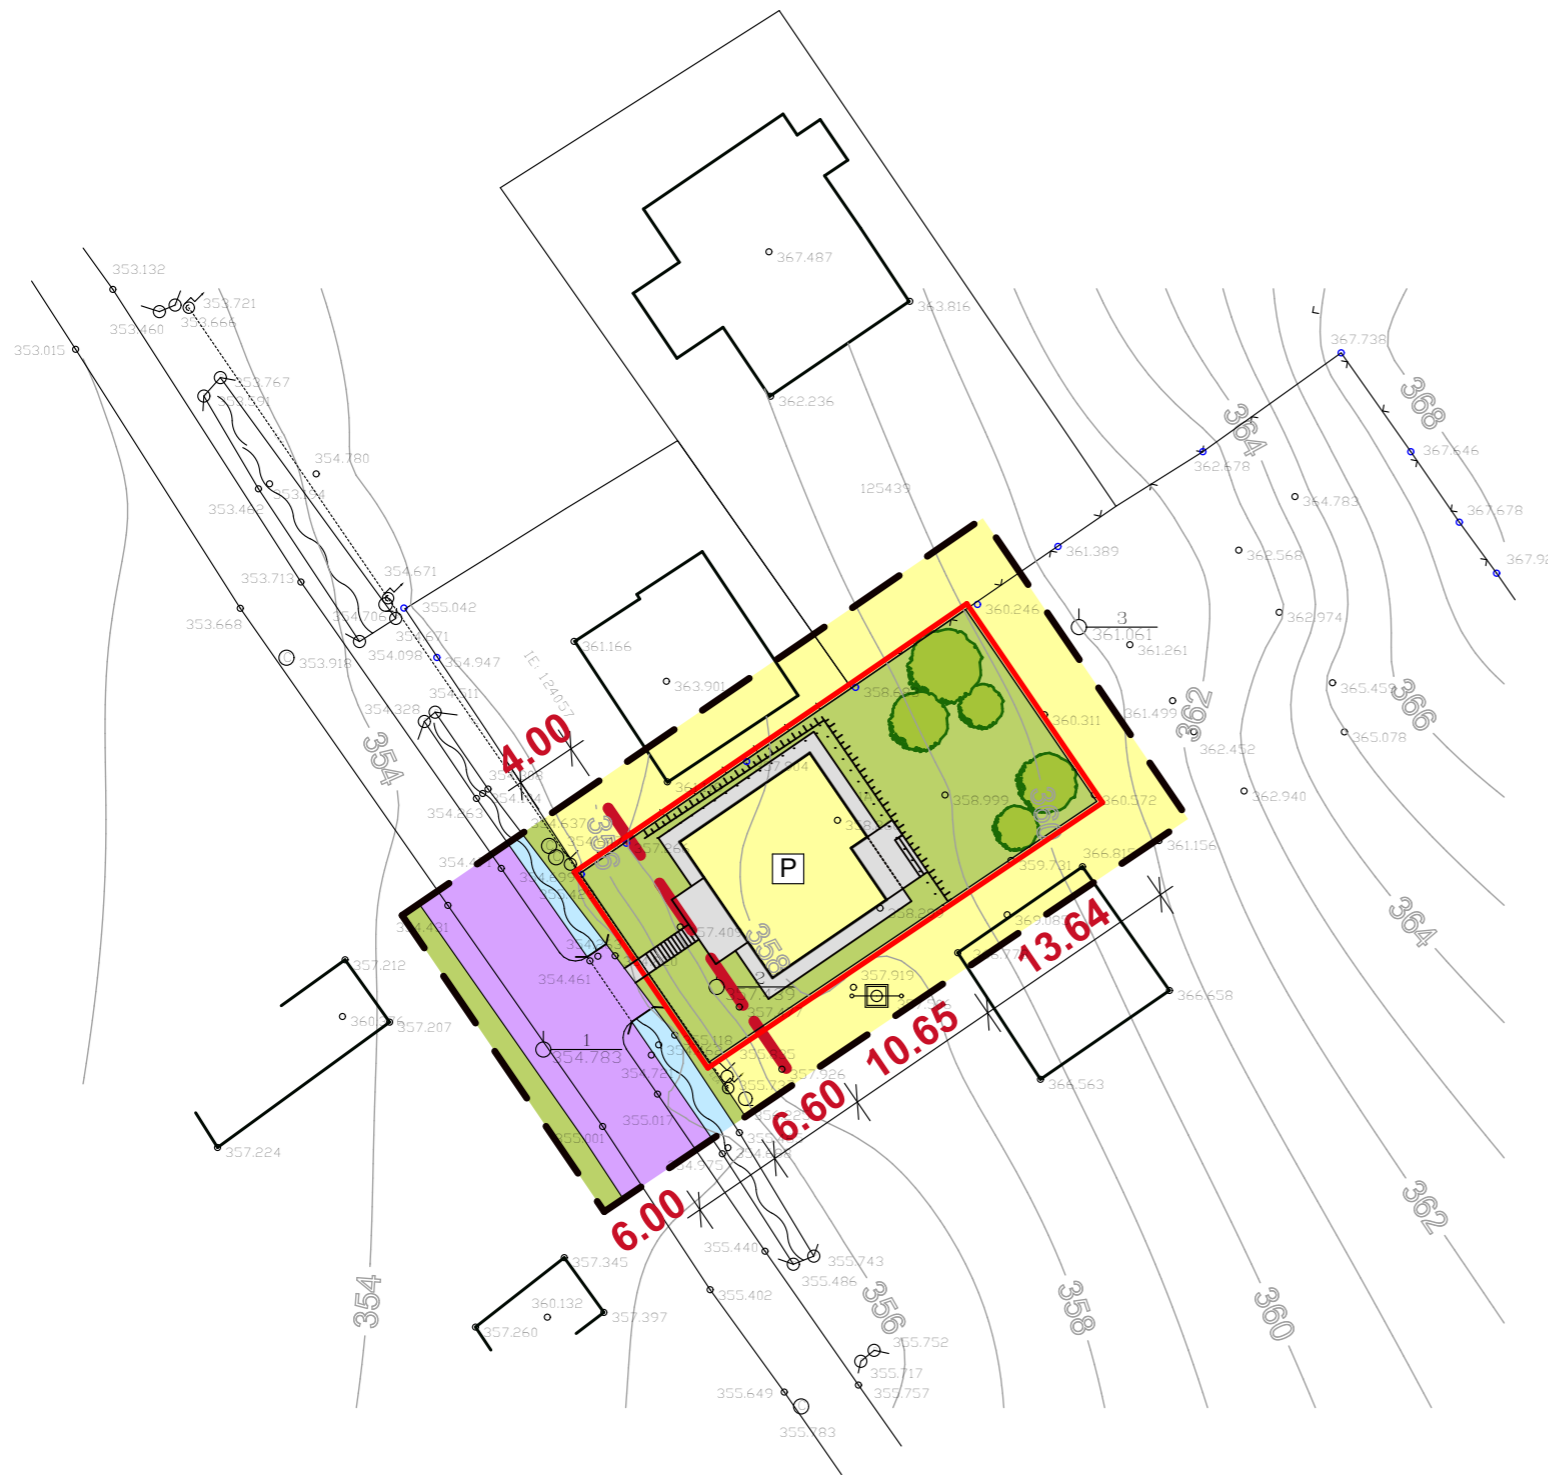

BILANT TERITORIAL PE TEREN BENEFICIAR					
NR. ART.	ZONE FUNCTIONALE	EXISTENT		PROPOS	
		mp	%	mp	%
1.	ZONA LOCUINTE REGIM MIC DE INALTIME	-	-	108,50	23,03%
2.	PLATFORME PIETONALE	-	-	68,17	14,47%
3.	ZONA VERDE AMENAJATA	-	-	294,33	62,50%
4.	ZONA CAI DE COMUNICATIE RUTIERA SI AMEN. AFERENTE	-	-	-	-
5.	TEREN ARABIL INTRAVILAN	471,0	100%	-	-
TOTAL		471,0	100%	471,0	100%

LEGENDA:

LIMITE:

- LIMITA TEREN BENEFICIARI DOC. P.U.D.
- LIMITA ZONA STUDIATA
- - - - ALINIAMENT

ZONIFICARE:


- ZONA LOCUINTE REGIM MIC DE INALTIME
- PLATFORME PIETONALE
- ZONA VERDE AMENAJATA
- ZONA CAI COMUNICATIE RUTIERA SI AMENAJARI AFERENTE
- ZONA APE

POT_{MAX} - 40%

CUT_{MAX} - 0,8

POT_{MAX} PROPOS - 25%

CUT_{MAX} PROPOS - 0,25

Prezenta plansa este proprietatea intelectuala a S.C. ARHITECTON S.R.L.Reproducerea totala sau partiala fara acordul proiectantului este interzisa si se sanctioneaza conform legii.				
 S.C. ARHITECTON S.R.L. str. Revolutiei nr. 22 , Tg-Mures-RO tel/fax: 0265-217822 J26-1100-2002 - R15097611 arhitectonpro@yahoo.com		Beneficiar:		PROIECT NR.
		NAGY HUNOR LASZLO si NAGY AMALIA ANDREIA		448/2015
Specificatie	Nume	Semnatura	Scara:	Denumire proiect:
Indrumator urbanism	arh. Kovacs Angela		1:500	P.U.D. - STABILIRE REGLEMENTARI URBANISTICE - CONSTRUIRE CASA DE LOCUIT
Intocmit	arh. Konrad Eniko		Data:	FAZA DE PR.: P.U.D.
Desenat	arh. Konrad Eniko		06.2016	Denumire plansa:
				PLAN REGLEMENTARI URBANISTICE
				PLANSA NR. A.05