


PUD PLAN URBANISTIC DE DETALIU

STUDIU DE AMPLASAMENT pentru CONSTRUIRE LOCUINTA INDIVIDUALA IN REGIM PARTER

Tg-Mures str. Voinicenilor fn
2) situatia existenta

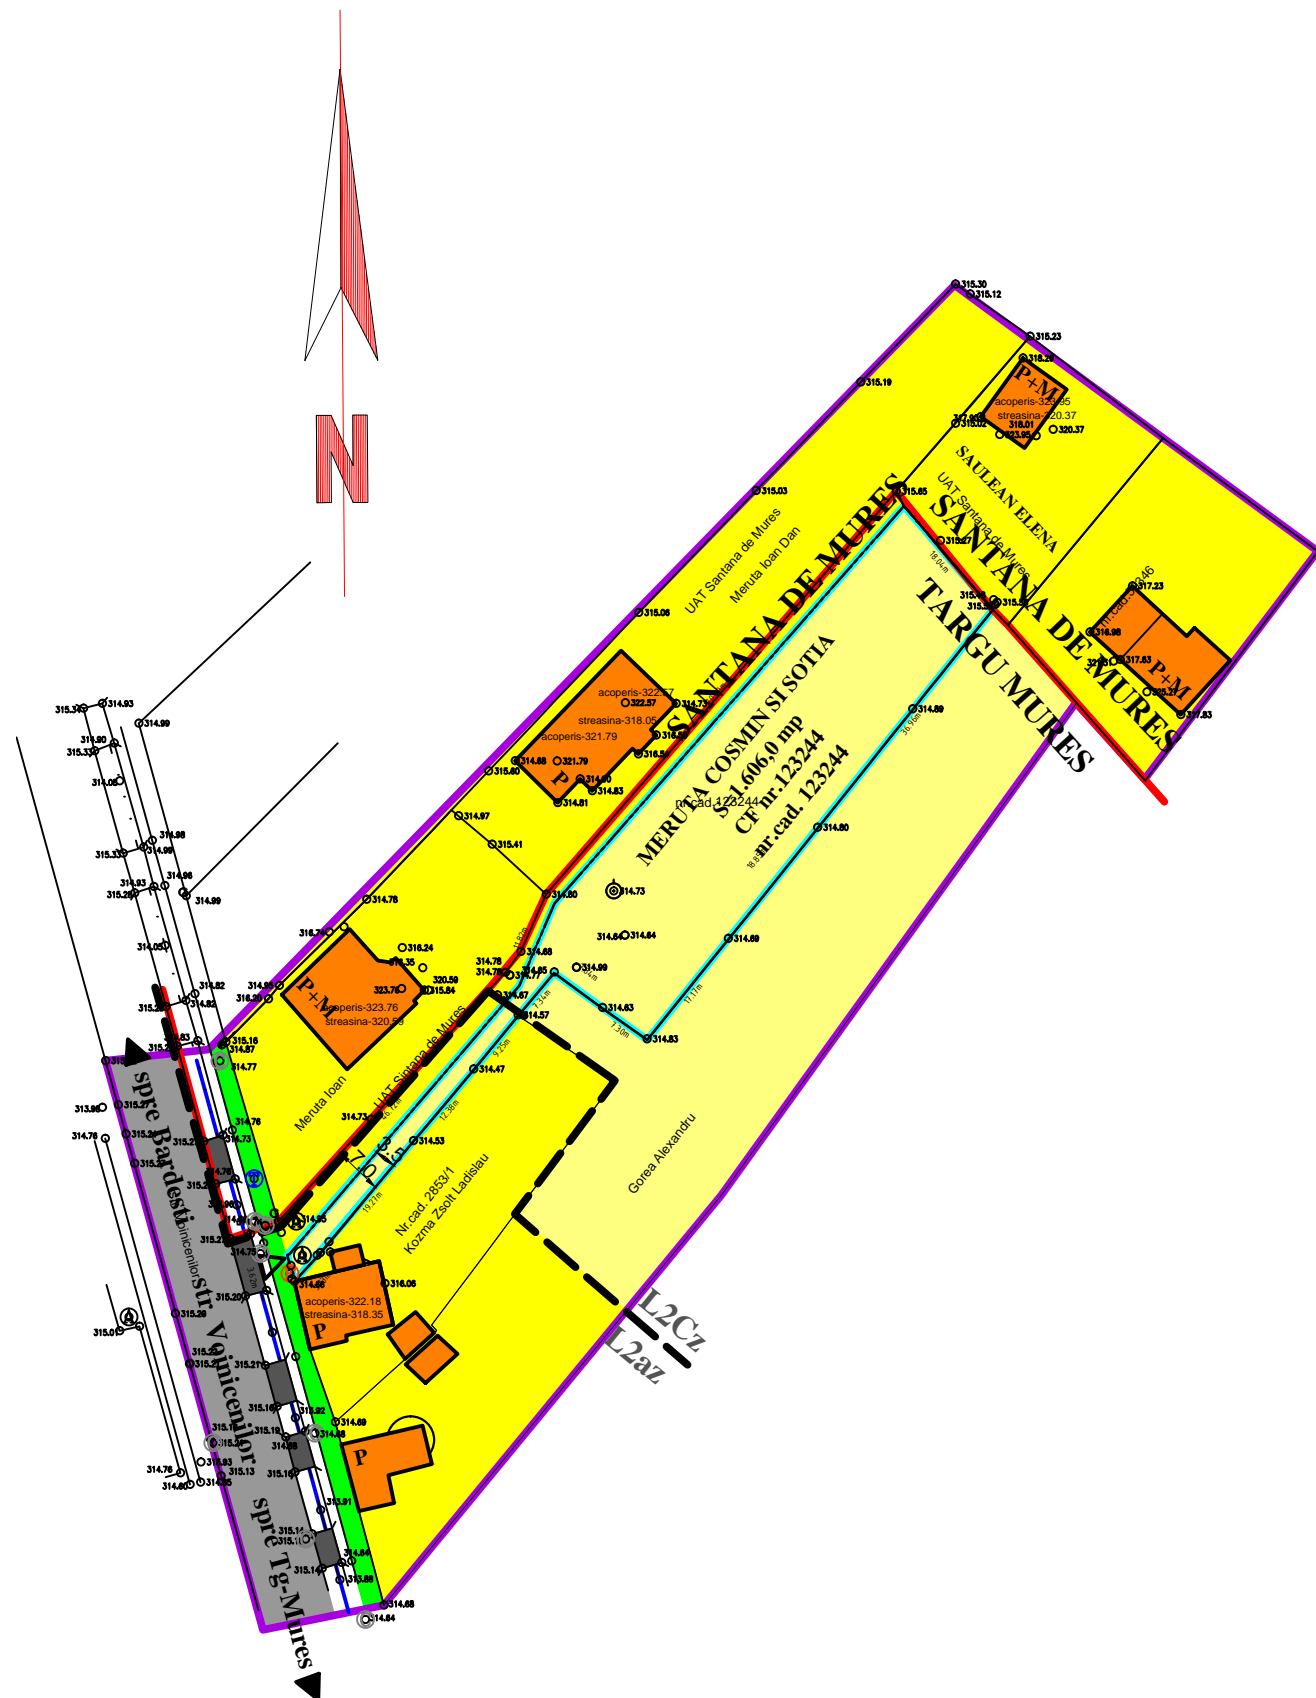

LEGENDA

- LIMITA INTRAVILAN EXISTENT conf. PUG aprobat
- LIMITA ZONEI STUDIATE (1,1 ha)
- LIMITA PROPRIETATII STUDIATE PENTRU CONSTRUIRE (1.606,0mp)
- LIMITA UTR
- TEREN ARABIL INTRAVILAN
- ZONA DE LOCUIT EXISTENTA
- STR. VOINICENILOR (DN15E)
- PODETE DE BETON EXISTENTE
- ACCES EXISTENT MENTINUT

S.C. "PROIECT" S.R.L. TG. MUREȘ J26-621-1991			Beneficiari: MERUTA COSMIN SI MERUTA MIOARA	Pr.nr. 378.0/2016
Director	cons. jr. Simó I.	Sc: 1:1000	STUDIU DE AMPLASAMENT privind CONSTRUIRE LOCUINTA INDIVIDUALA IN REGIM PARTER Tg-Mures, cart. Unirii str. Voinicenilor fn	Faza: PUD
Sef proiect	arh. Keresztes G.			SITUATIA EXISTENTA
Desenat	teh. Gyeresi M.	DATA 2016		Pl. S2