



**PLAN URBANISTIC DE DETALIU**  
**STABILIRE REGLEMENTARI IN VEDEREA CONSTRUIRII UNEI**  
**CASE DE LOCUIT**  
**str. Ioan Vescan fn Tg.Mures**

**SECTIUNI CARACTERISTICE**

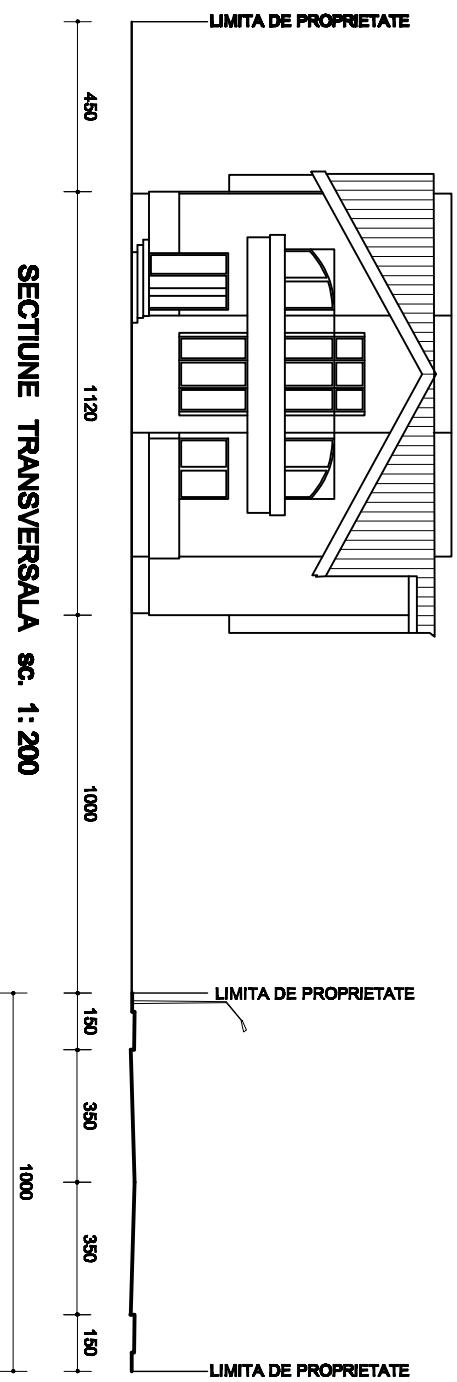

**SECTIUNE TRANSVERSALA sc. 1: 200**

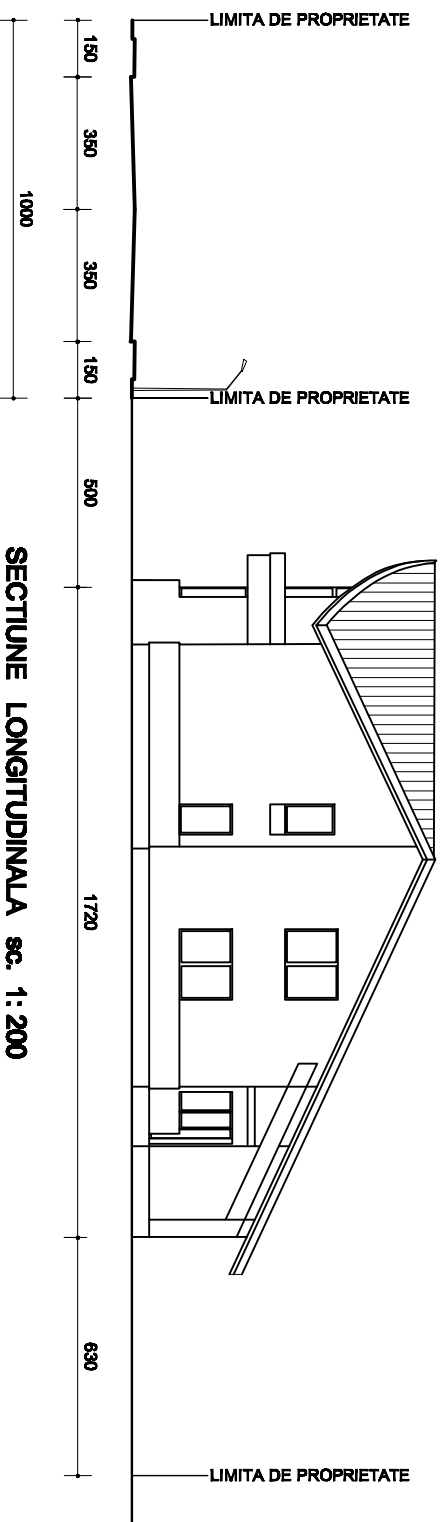

**SECTIUNE LONGITUDINALA sc. 1: 200**

sc VIA MODUL srl C.U.I. 14357551 J28 / 900 / 2001 TG.MURES	PLAN URBANISTIC DE DETALIU STABILIRE REGLEMENTARI IN VEDEREA CONSTRUIRII UNEI CASE DE LOCUIT str. IOAN VESCAN fn Tg.Mures	PR.NR. tr. III / 21
Pr. arh. MARIA DRAGOTA TNA nr. 515	BENEFICIARI PARLAGI DEZSO si PASTOR NOEMI	FAZA F P.L.A.V
	SECTIUNI CARACTERISTICE SC. 1 : 200	