

# PLAN URBANISTIC DE DETALIU

**STABILIRE REGLEMENTARI URBANISTICE  
VEDEREA CONSTRUIRI UNEI CASE DE LOC  
str. CONSTANTIN HAGI STOIAN fn TG.MURES**




## SITUATIA EXISTENTA

### LEGENDA

- LIMITE**
- LIMITA ZONEI STUDIATE
  - - - - - LIMITA DE PROPRIETATE

### ZONIFICARE FUNCTIONALA

- TERENURI AGRICOLE
- DRUM EXISTENT
- ▨ TEREN CEDAT PENTRU DRUM

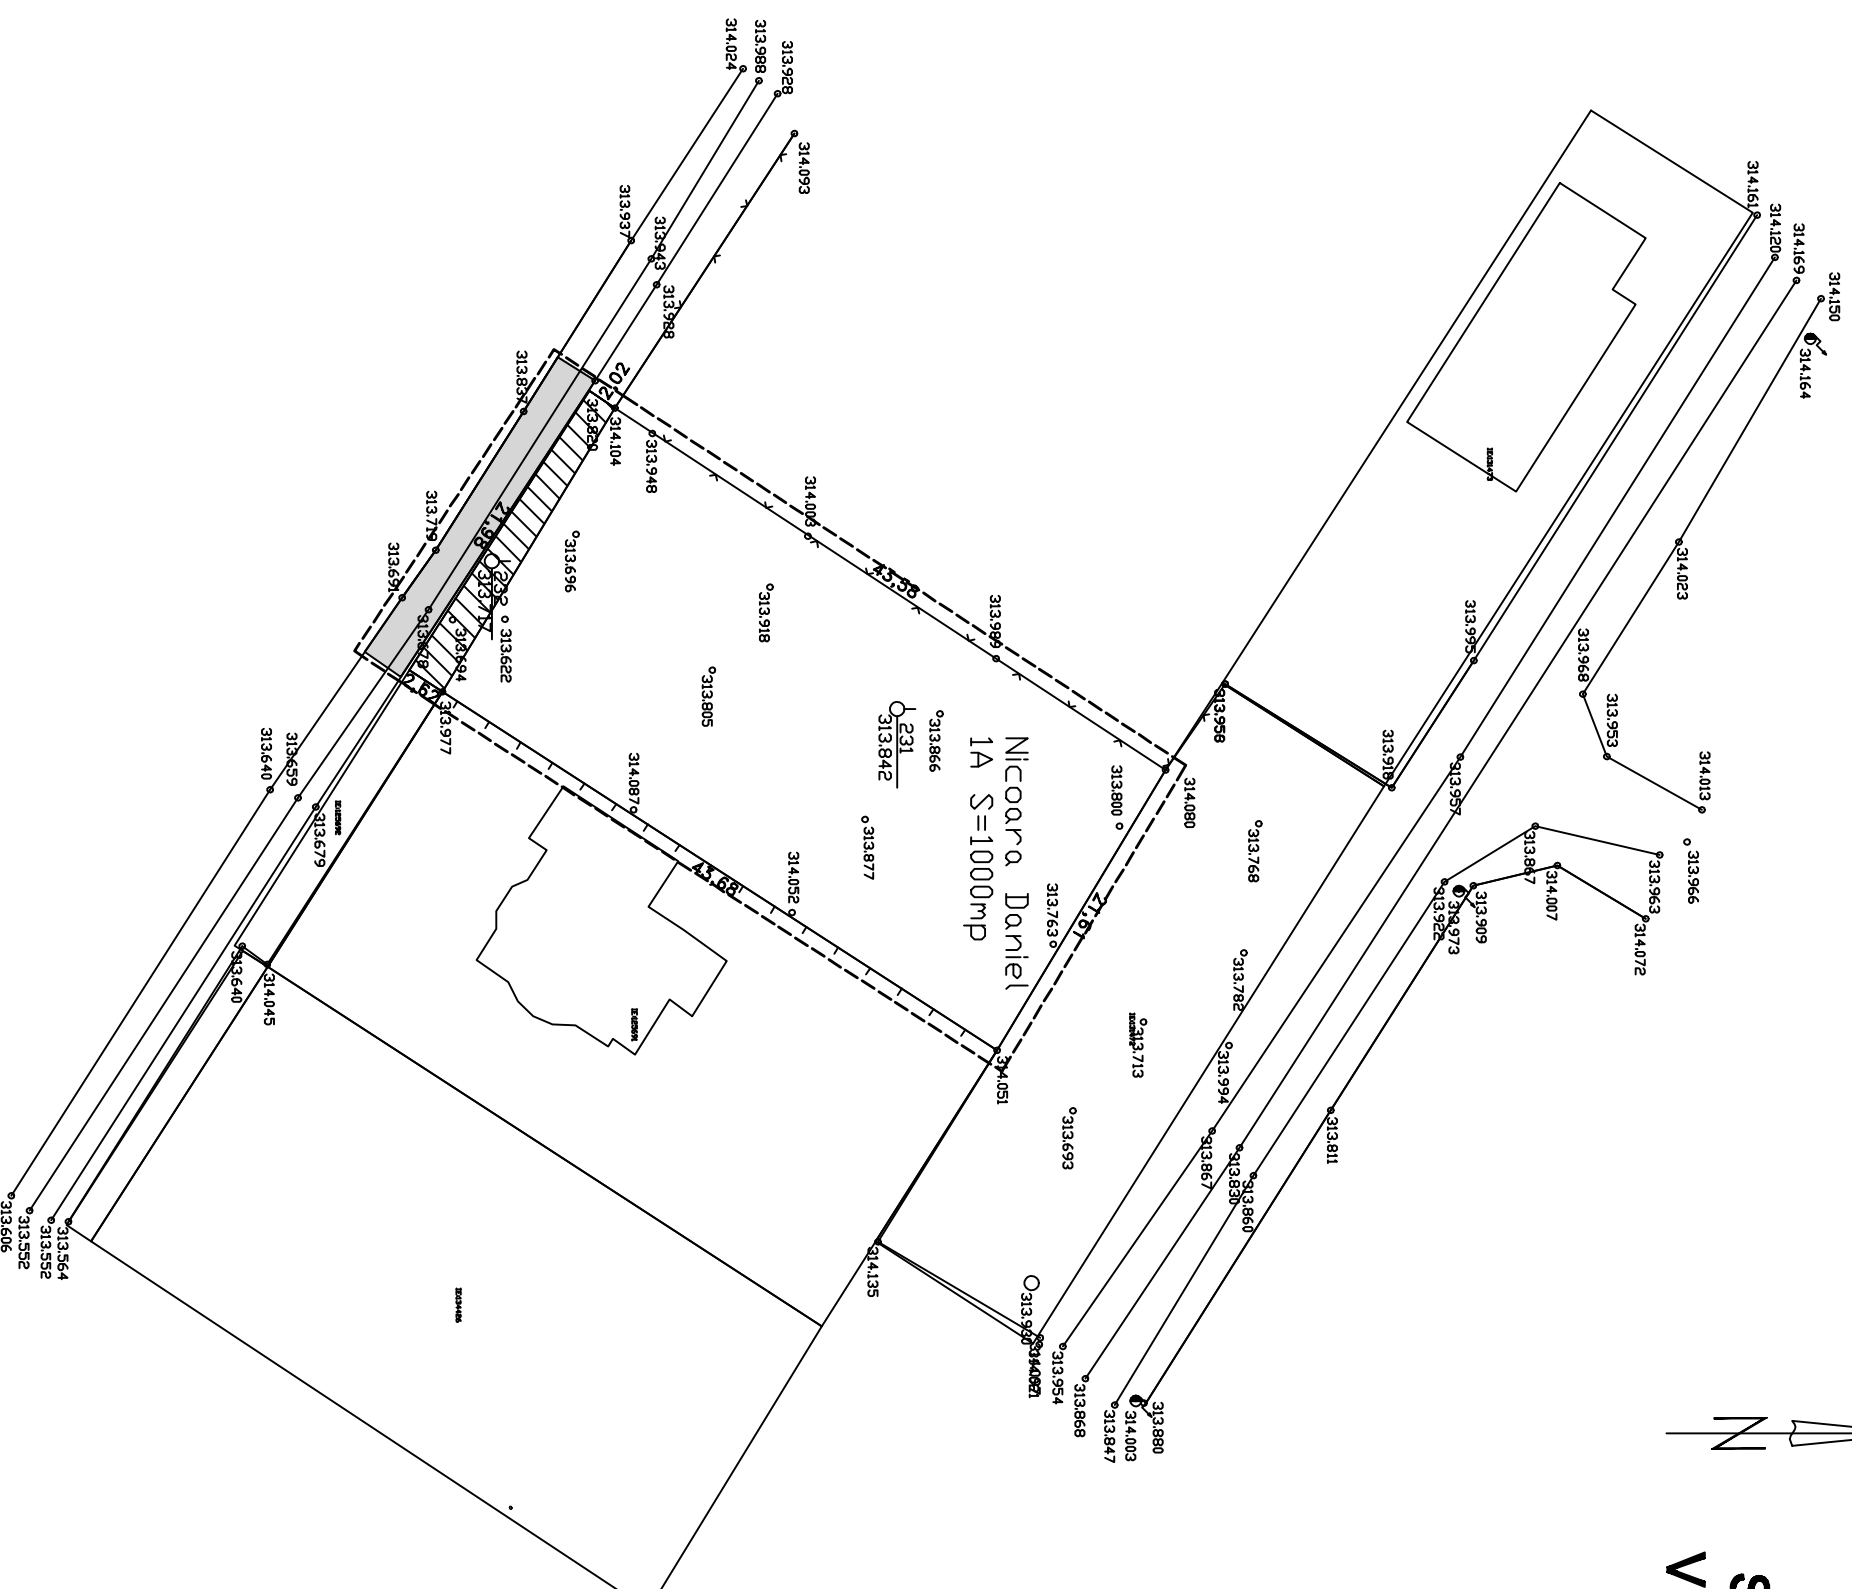

sc VIA MODUL srl C.U.I. 14357551 J26 / 900 / 2001 TG.MURES	PLAN URBANISTIC DE DETALIU STABILIRE REGLEMENTARI URBANISTICE IN VEDEREA CONSTRUIRI UNEI CASE DE LOCUIT str. CONSTANTIN HAGI STOIAN in TOLMURES	PR.NR. : tr. IV 24
Pr. arh. MARIA DRAGOTA TNA nr. 515	SITUATIA EXISTENTA SC. 1 : 500	FAZA P PL. A'