


REACTUALIZARE PUZ  
ANSAMBLU REZIDENTIAL DOLOMITI  
TG.MURES  
REGLEMENTARI  
ECHIPARE EDILITARA

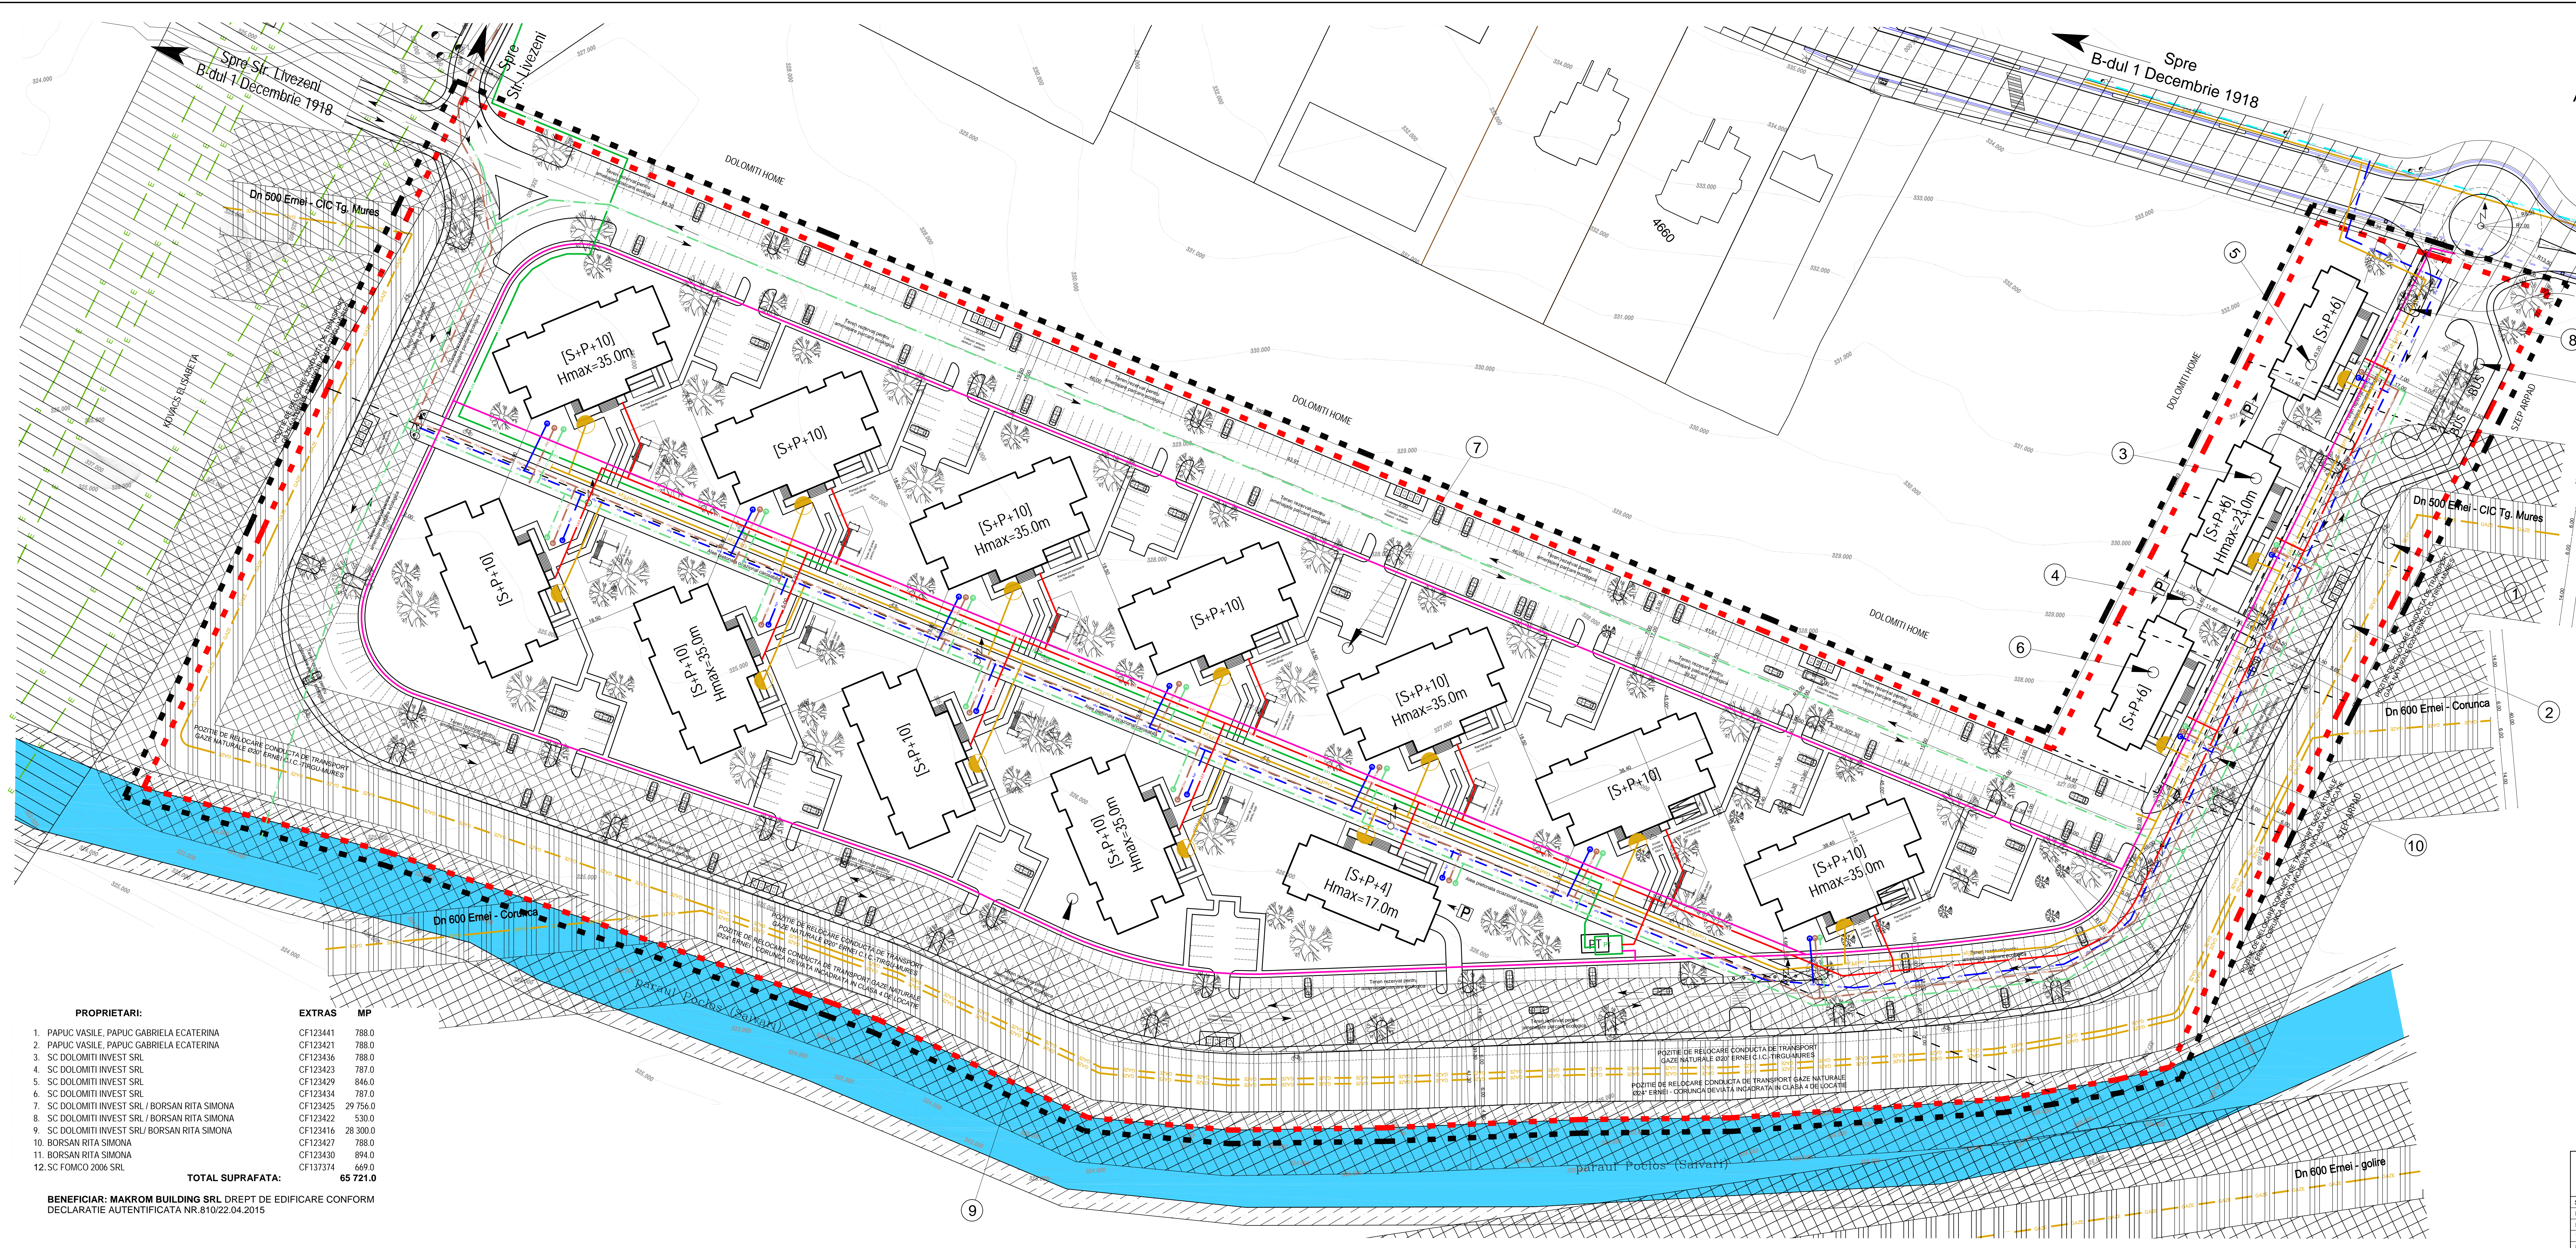

- LIMITE:**
- LIMITA GENERALA STUDIATA PRIN PREZENTUL PUZ
  - - - LIMITA GENERALA DE PROPRIETATE A ANSAMBLULUI
  - - - REZIDENTIAL DOLOMITI TG.MURES
- RETELE EDILITARE:**
- RETELE DE APA EXISTENTE
  - RETELE DE APA PROIECTATE
  - RETELE DE CANALIZARE MENAJERA PROIECTATA
  - RETELE DE CANALIZARE PLUVIALA PROIECTATA
  - CONDUCTE DE TRANSPORT GAZE
  - RETEA DE DISTRIBUTIE GAZE NATURALE
  - RETELE DE ILUMINAT PUBLIC
  - RETELE ELECTRICE SUBTERANE DE DISTRIBUTIE
  - RETELE ELECTRICE SUBTERANE DE RACORDARE PT
- RESTRICTII:**
- ZONA DE PROTECTIE FATA DE CULOARE TEHNICE LEA
  - ZONA DE PROTECTIE FATA DE CONDUCTELE DE TRANSPORT GAZE NATURALE
  - ZONA DE INTERDICTIE DE CONSTRUIRE FATA DE CONDUCTELE DE TRANSPORT GAZE NATURALE
  - ZONA DE PROTECTIE STR. LIVEZENI
  - ZONA DE PROTECTIE ALBIE MINORA POCLOS (SAVARI)
- LEGENDA:**
- PROPUNERE DE MOBILARE
  - SPATII VERZI
  - PISTE DE BICICLETA
  - PARCARI AMENAJATE

**PROPRIETARI:**

PROPRIETAR	EXTRAS	MP
1. PAPUC VASILE, PAPUC GABRIELA ECATERINA	CF123441	789.0
2. PAPUC VASILE, PAPUC GABRIELA ECATERINA	CF123421	789.0
3. SC DOLOMITI INVEST SRL	CF123436	789.0
4. SC DOLOMITI INVEST SRL	CF123423	787.0
5. SC DOLOMITI INVEST SRL	CF123429	846.0
6. SC DOLOMITI INVEST SRL	CF123434	787.0
7. SC DOLOMITI INVEST SRL / BORSAN RITA SIMONA	CF123425	29 756.0
8. SC DOLOMITI INVEST SRL / BORSAN RITA SIMONA	CF123422	530.0
9. SC DOLOMITI INVEST SRL / BORSAN RITA SIMONA	CF123416	28 300.0
10. BORSAN RITA SIMONA	CF123427	788.0
11. BORSAN RITA SIMONA	CF123430	894.0
12. SC FOMCO 2006 SRL	CF137374	669.0

**TOTAL SUPRAFATA: 65 721.0**

**BENEFICIAR: MAKROM BUILDING SRL** DREPT DE EDIFICARE CONFORM DECLARATIE AUTENTIFICATA NR.810/22.04.2015

PROIECTANT GENERAL: ING. LIPOVAN OCTAVIAN TEL: 0362-901011 www.useng.ro	<b>USENG</b>	BENEFICIAR: PAPUC VASILE, PAPUC GABRIELA ECATERINA, SC DOLOMITI INVEST SRL, BORSAN RITA SIMONA, SC FOMCO 2006 SRL, TG.MURES, JUD. MURES
PROIECTANT DE SPECIALITATE: Arh. Lipovan Octavian	<b>A.G.</b>	REACTUALIZARE PUZ ANSAMBLU REZIDENTIAL DOLOMITI TG.MURES - JUD. MURES
Ser. Proiect: Arh. Lipovan Octavian		<b>A4</b>
Intocmit: Ing. Asztalos Tibor		REGLAMENTARI ECHIPARE EDILITARA
Proiectat: Arh. Lipovan Octavian	Nr. proiect: 284.01	2016
Verificat: Arh. Lipovan Octavian	Faza: PUZ	
Director: Arh. Lipovan Octavian	Scara: 1:500	