

PLAN URBANISTIC DE DETALIU

REGLEMENTARI URBANISTICE, CONSTRUIRE CASA DE LOCUIT UNIFAMILIALA

str. serg.maj. IONEL GIURCHI nr.49 TG.MURES













  

REGLEMENTARI EDILITARE


LEGENDA

LIMITE

	LIMITA ZONEI STUDATE
	LIMITA DE PROPRIETATE

RETELE TEHNICO EDILITARE

EXISTENT	PROPUS	STRAZI
		TROTUARE
		RETELE DE ALIMENTARE CU APA
		CANALIZARE MENAJERA
		CANALIZARE PLUVIALA
		RETELE DE ALIMENTARE CU ENERGIE ELECTRICA
		RETELE DE ALIMENTARE CU GAZ
		TELECOMUNICATII

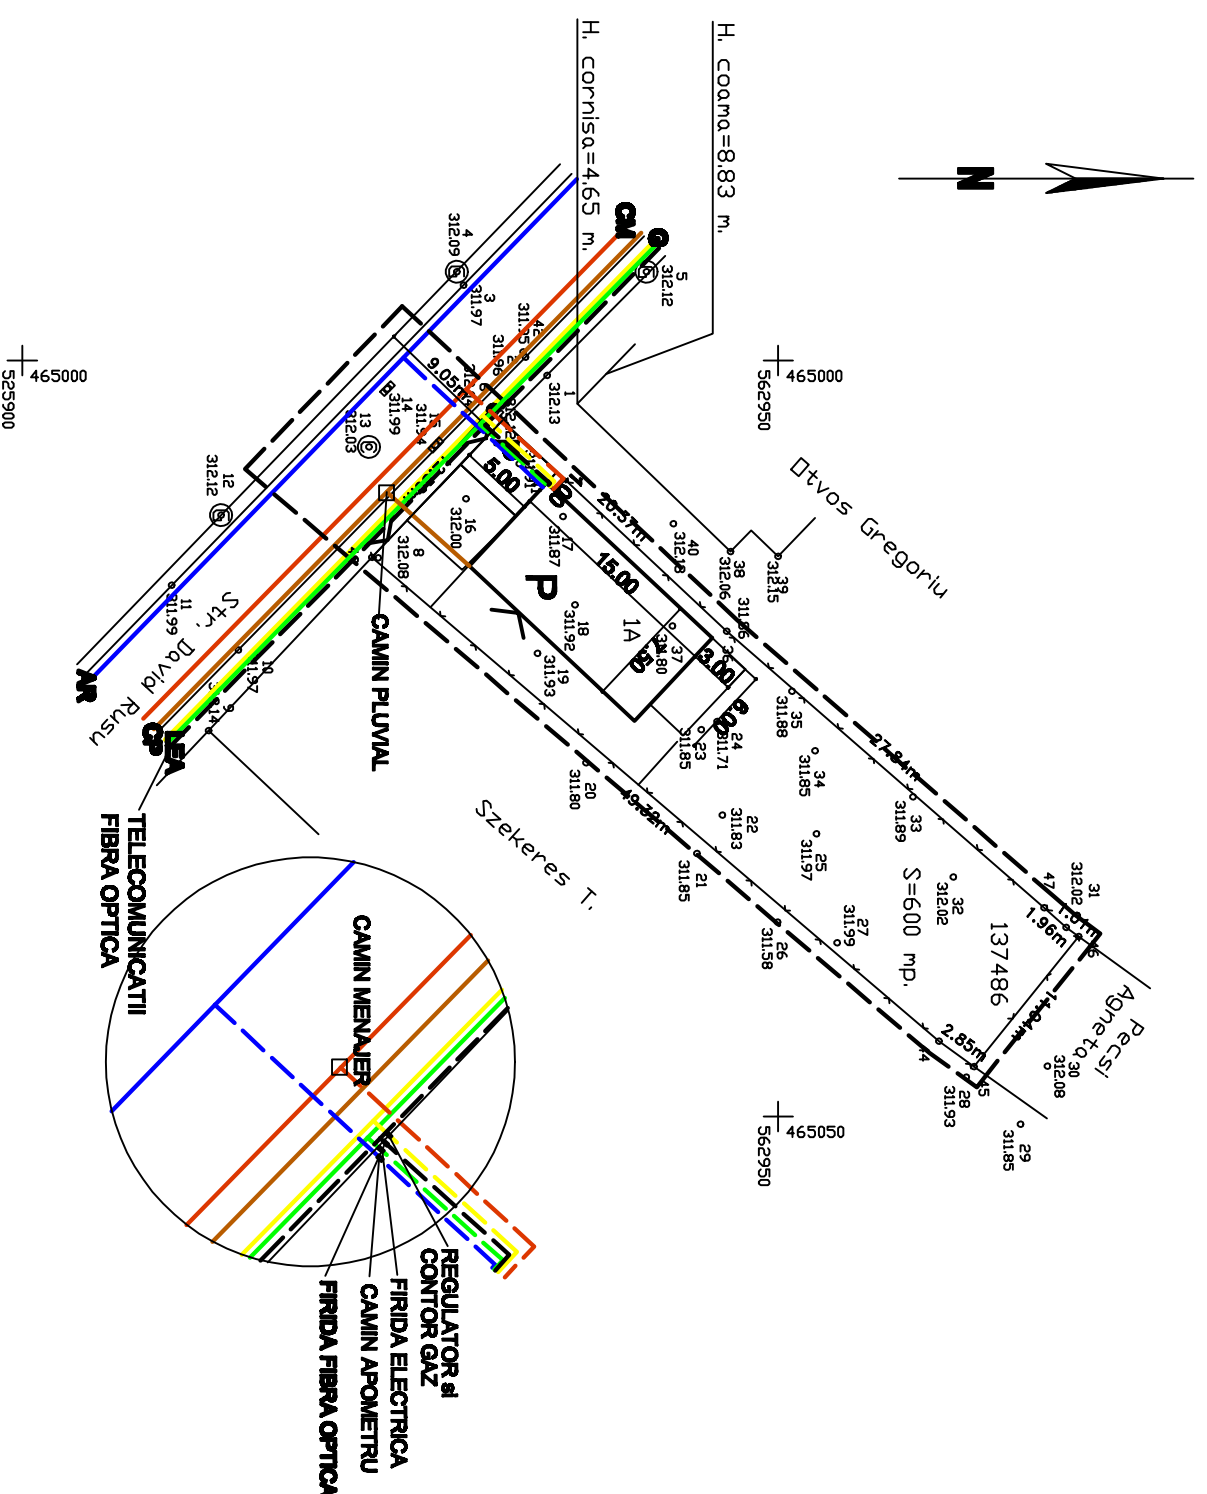

sc VIA MODUL srl C.U.I. 14357551 J28 / 900 / 2001 TG.MURES	PLAN URBANISTIC DE DETALIU REGLEMENTARI URBANISTICE, CONSTRUIRE CASA DE LOCUIT UNIFAMILIALA str. serg.maj. IONEL GIURCHI nr.49 TG.MURES	PR.NR. 759 tr. III 2017
Pr. arh. MARIA DRAGOTA TNA nr. 515	BENEFICIAR - MIRESTEAN MARIN si IVORICA REGLEMENTARI EDILITARE SC. 1 : 500	FAZA PUD PL A/3