



PLAN URBANISTIC ZONAL

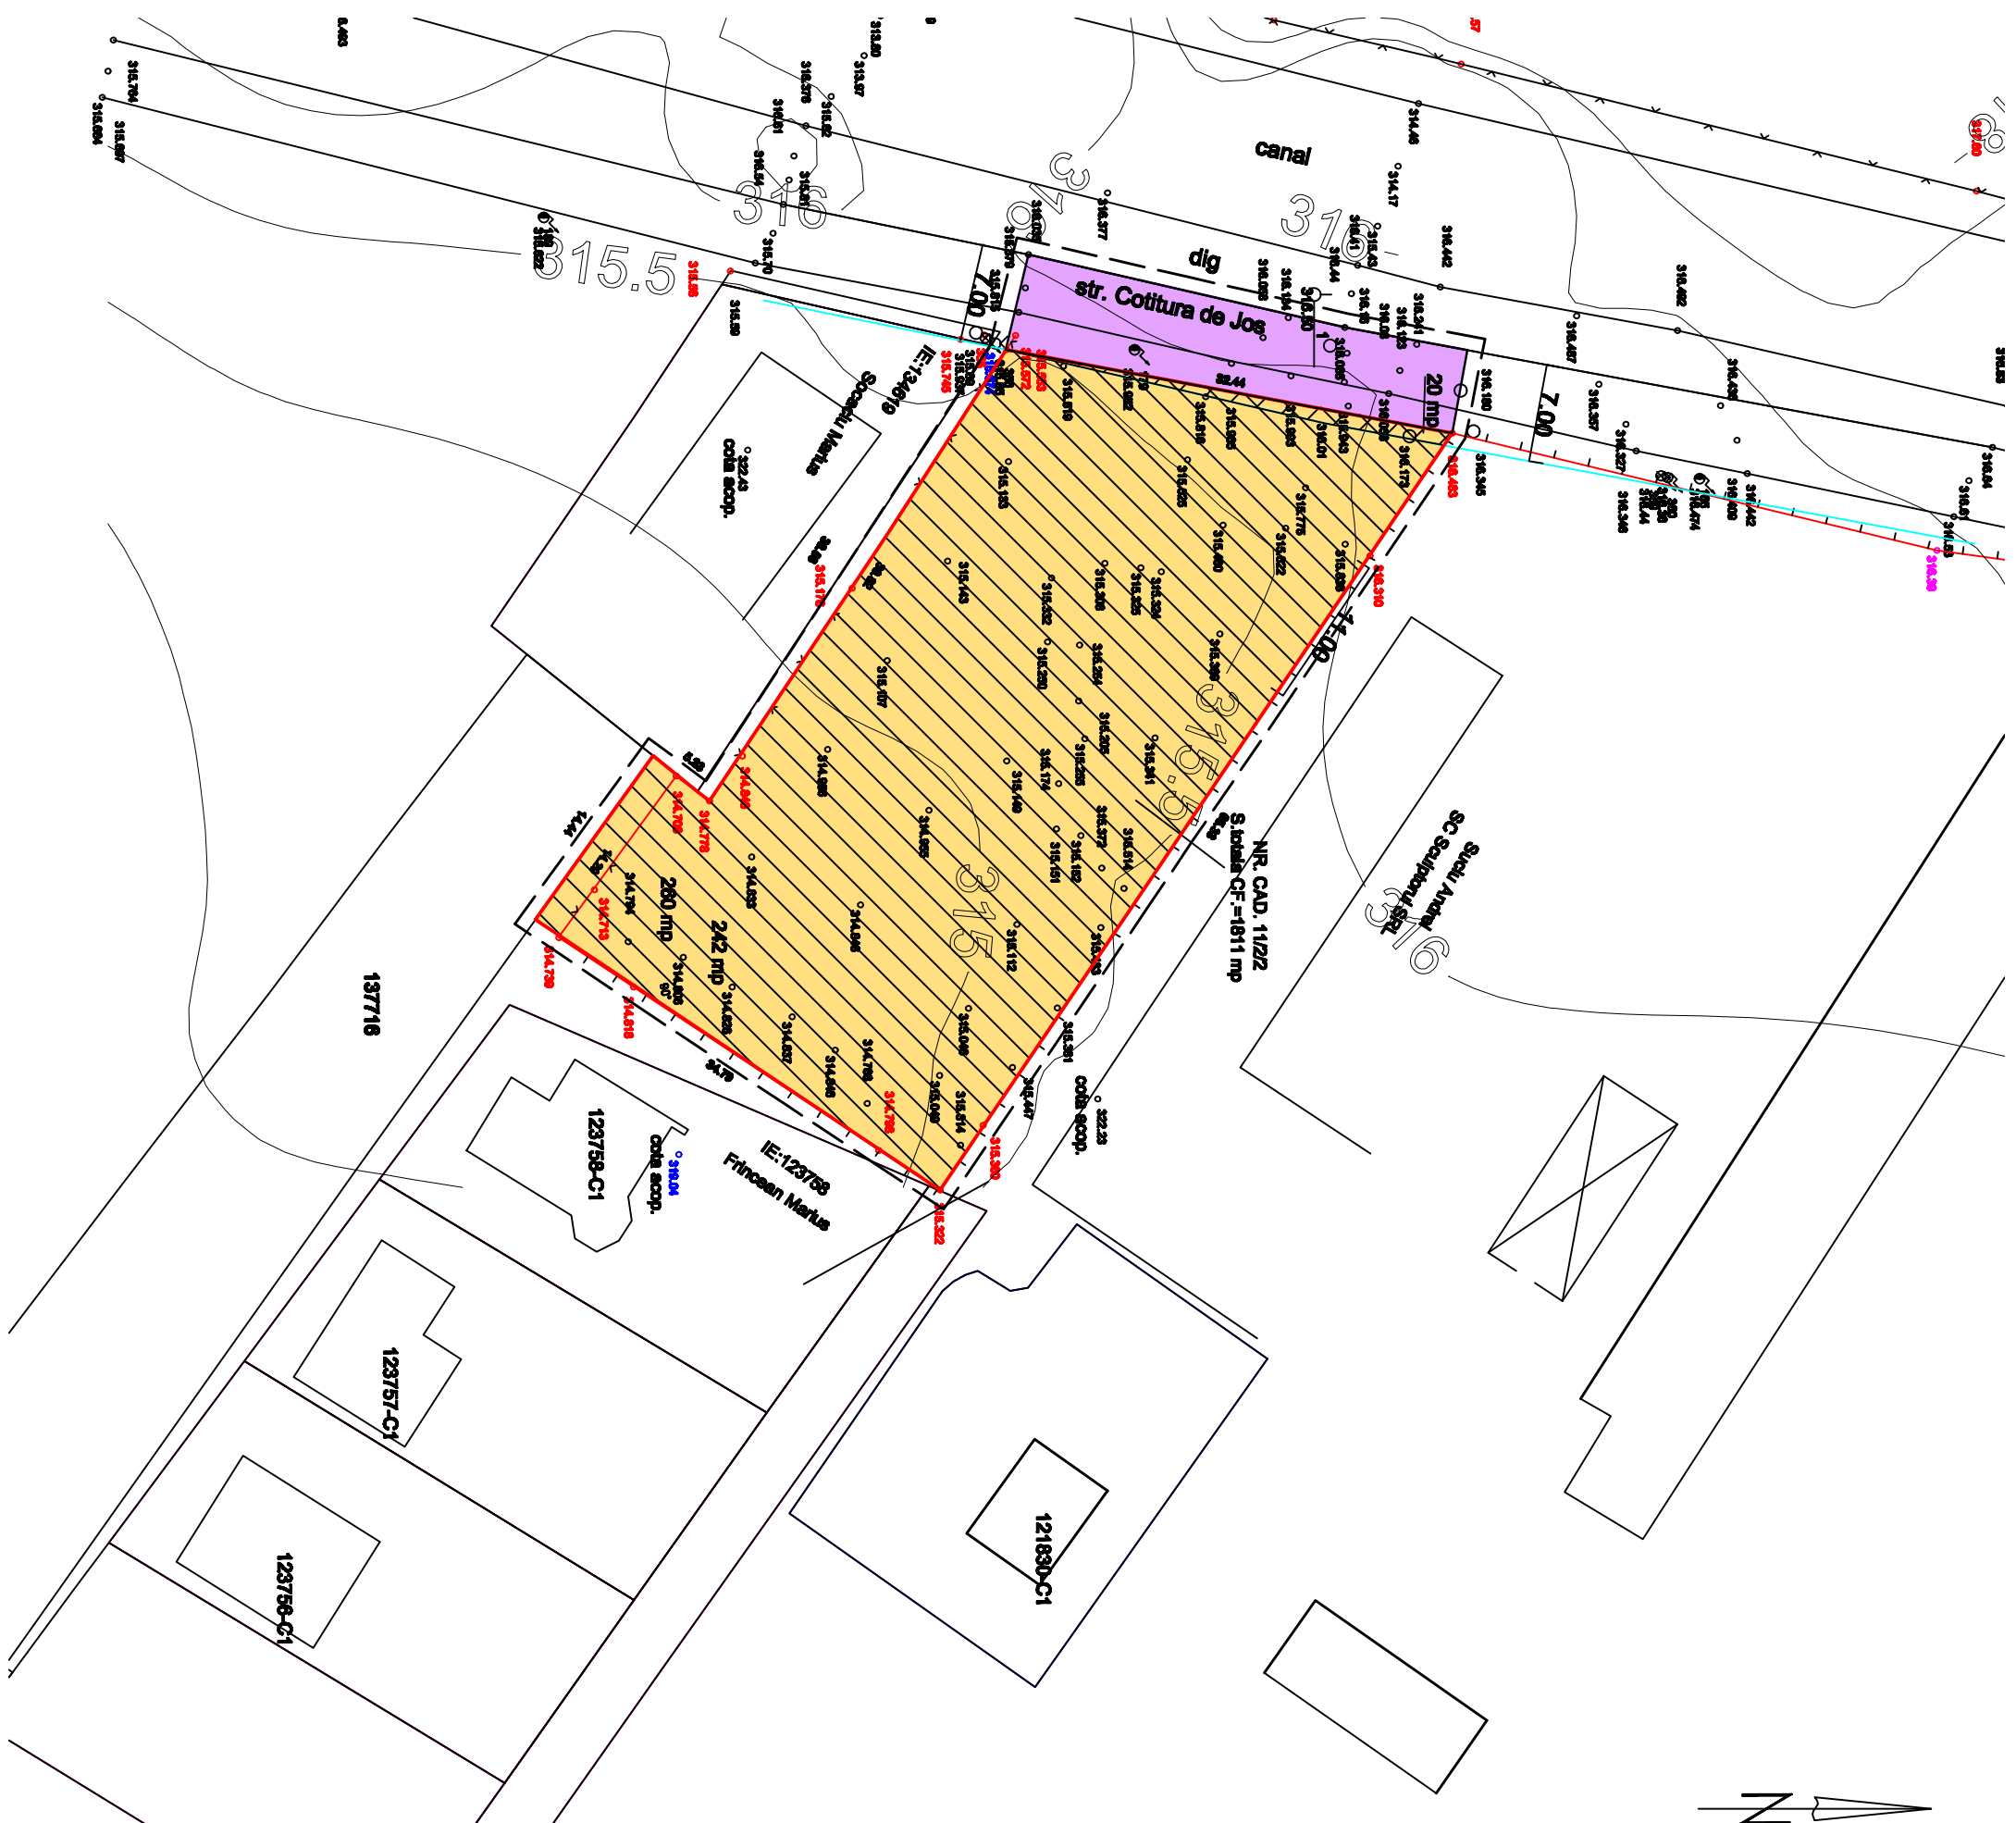

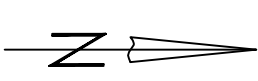


LOTIZARE TEREN SI REGLEMENTARE ZONA FUNCTIONALA PENTRU CONSTRUIRE ANSAMBLU DE LOCUINTE UNIFAMILIALE str. COTTURA DE JOS in TG.MURES



LEGENDA

- LIMITE**
-  LIMITA ZONEI STUDIATE
 -  LIMITA DE PROPRIETATE

ZONIFICARE FUNCTIONALA

-  Galben 3 ZONA DE LOCUIT - REGIM DE INALTIME MIC
-  Galben 2 ZONA TEREN AGRICOL INTRAVILAN
-  Violet 10 ZONA CU DE COMUNICATIE RUTIERA
-  STRAZI CU IMBRACAMIINTE PROVIZORIE - PAMAN
-  ZONA CU INTERDICTIE DE CONSTRUIRE PANA LA APROBAREA DOC. DE URBANISM

DISFUNCTIONALITATE

- DRUM DE ACCES LA NOILE DEZVOLTARI - DRUM DE CAMP

9C VIA MODUL srl C.U.I. 14357551 J26 / 900 / 2001 TG.MURES	PLAN URBANISTIC ZONAL	
	LOTIZARE TEREN SI REGLEMENTARE ZONA FUNCTIONALA PENTRU CONSTRUIRE ANSAMBLU DE LOCUINTE UNIFAMILIALE #COTTURA DE JOS in TG.MURES	PR.NR. 7 tr. IV 20
Pr. arh. MARIA DRAGOTIA TNA nr. 515	BENEFICIARI - PUSCAS RAIL SEBASTIAN si ALTII	FAZA PL PL. N 1
	SITUATIA EXISTENTA SC. 1 : 500	