



PLAN URBANISTIC ZONAL

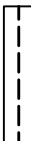


STABILIRE REGLEMENTARI URBANISTICE CONSTRUIRE CASA DE LOCUIT UNIFAMILIA str. VILLE DEALUL MIC fn TG.MURES

SITUATIA EXISTENTA

LEGENDA

- LIMITA**
-  LIMITA ZONEI STUDIATE
 -  LIMITA DE PROPRIETATE


ZONIFICARE FUNCTIONALA

-  ZONA DE LOCUIT - REGIM DE INALATIME MIC
-  ZONA TEREN AGRICOL INTRAVILAN
-  ZONA CAI DE COMUNICATIE RUTIERA

-  STRAZI CU IMBRACAMINTE PROVIZORIE - PAI
-  ZONA CU INTERDICTIE DE CONSTRUIRE PANA LA APROBAREA DOC. DE URBANISM

DISFUNCTIONALITATE

- LATIVE TEREN LA STRADA 13.00 m
- DRUM DE ACCES LA NOILE DEZVOLTARI - DRUM DE CAMP

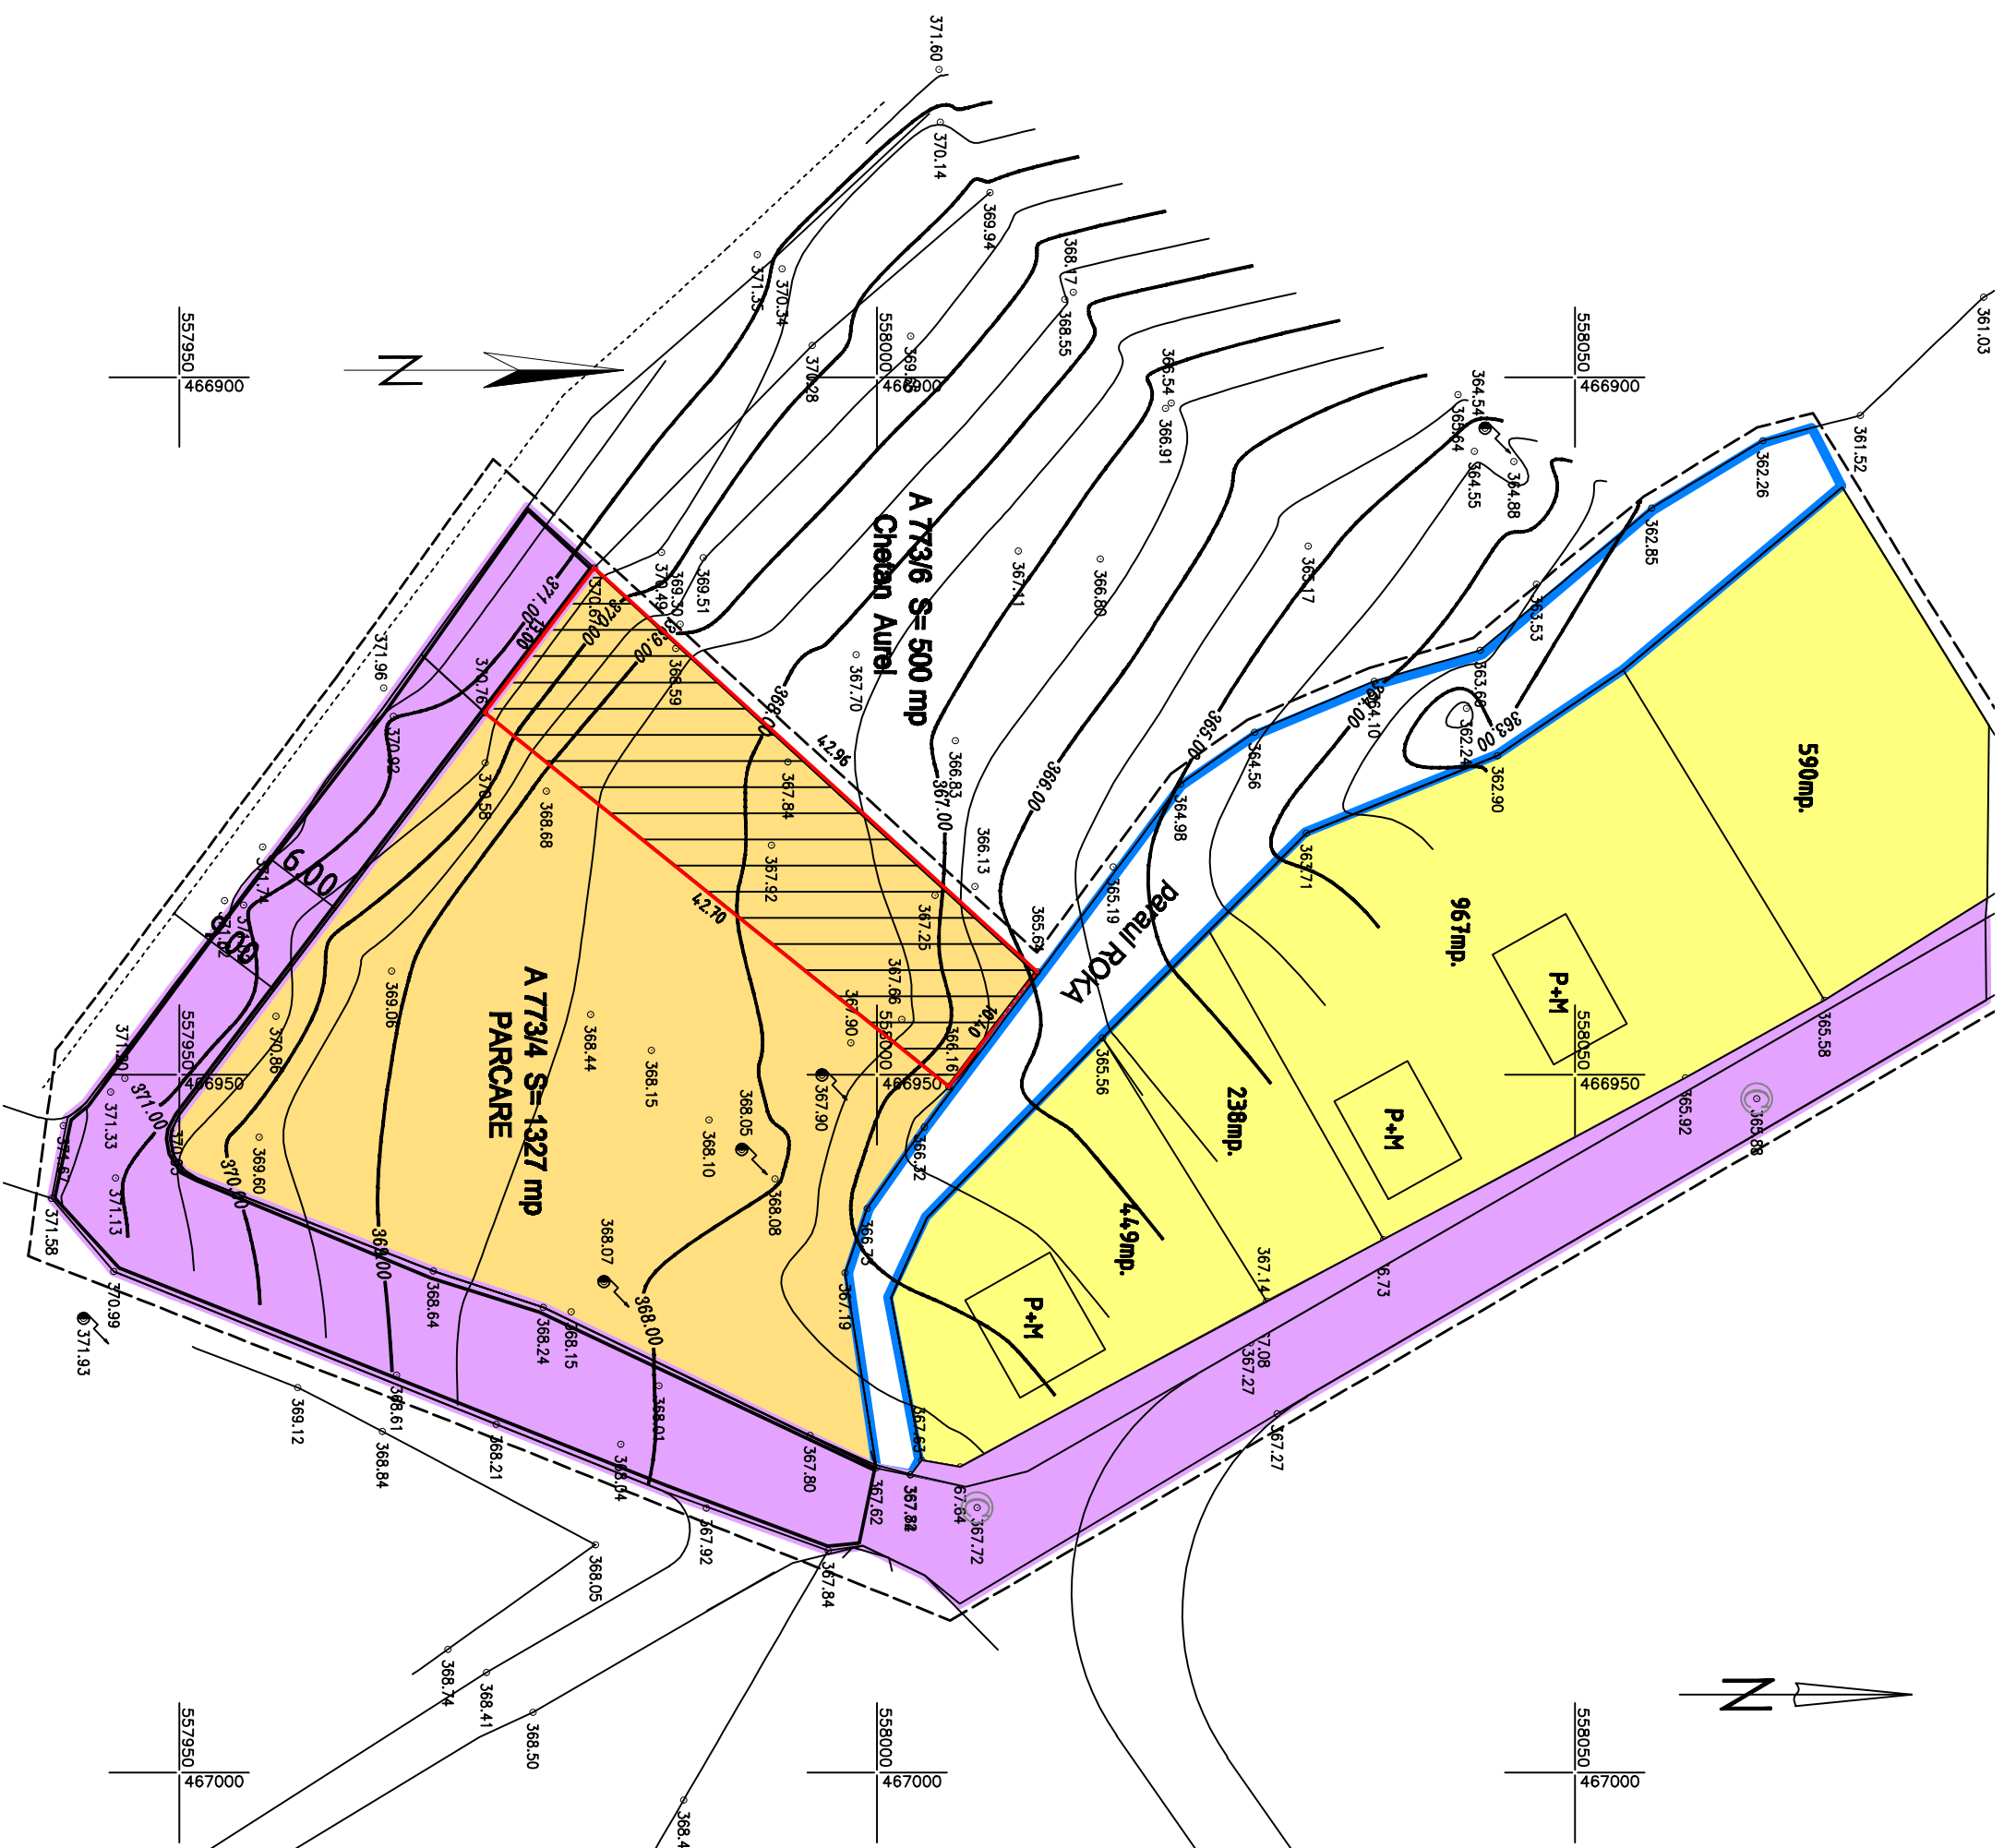

sc VIA MODUL srl C.U.I. 14357551 J26 / 900 / 2001 TG.MURES		PLAN URBANISTIC ZONAL STABILIRE REGLEMENTARI URBANISTICE CONSTRUIRE CASA DE LOCUIT UNIFAMILIA str. VILLE DEALUL MIC fn TRAMURAS		PR.NR tr. 1 / 2
Pr. arh. MARIA DRAGOTA TNA nr. 515		BENEFICIAR - DRAGOTA TANASE si ANA		FAZA PL /
		SITUATIA EXISTENTA SC. 1 : 500		