

PLAN URBANISTIC ZONAL

STABILIRE REGLEMENTARI URBANISTICE
CONSTRUIRE CASA DE LOCUIT UNIFAMILIAL

str. VILLE DEALUL MIC fn TG.MURES


LEGENDA

LIMITE

- LIMITA ZONEI STUDIATE
- LIMITA DE PROPRIETATE

ZONIFICARE FUNCTIONALA


- ZONA DE LOCUIT - REGIM DE INALTIME MIC
- ZONA TEREN AGRICOL INTRAVILAN
- ZONA CAI DE COMUNICATE RUTIERA
- STRAZI PROPUSE PE TRASEE NOI
- ACCES PROVIZORIU PE ZONA CURATARE ALBIE
- ZONA DE PROTECTIE V5
- ZONA LARGIRE DRUM
- ZONA CURATARE ALBIE
- ZONA DE PROTECTIE V4
- ZONA ACCES PROVIZORIU

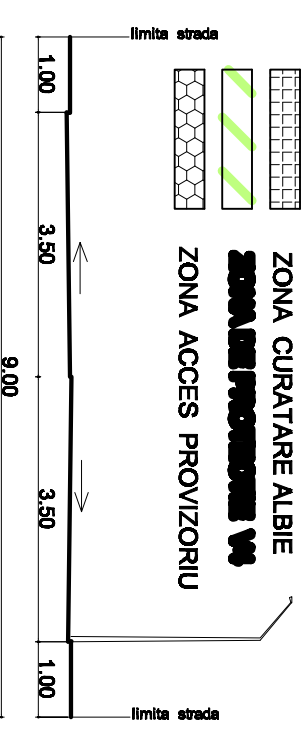

BILANT TERITORIAL

UTR - LV1 , V4 SI V5

NR. CRT.	TERITORIUL ATERENT	EXISTENT		PROPUS	
		SUPRAFATA (mp)	%	SUPRAFATA (mp)	%
1.	TEREN AGRICOL INTRAVILAN	1285,00	19,59	941,00	14,34
2.	ZONA DE LOCUIT	1692,00	25,79	2098,00	31,04
3.	ZONA DE CIRCULATII	918,00	13,99	918,00	13,99
4.	ZONA DE PROTECTIE CONDUCTE V5	1165,00	17,78	1165,00	17,78
5.	PARAU L ROKA.ZONA DE PROT. V4	1500,00	22,87	1500,00	22,87
	ZONA STUDIATA	6560,00	100,00	6560,00	100,00

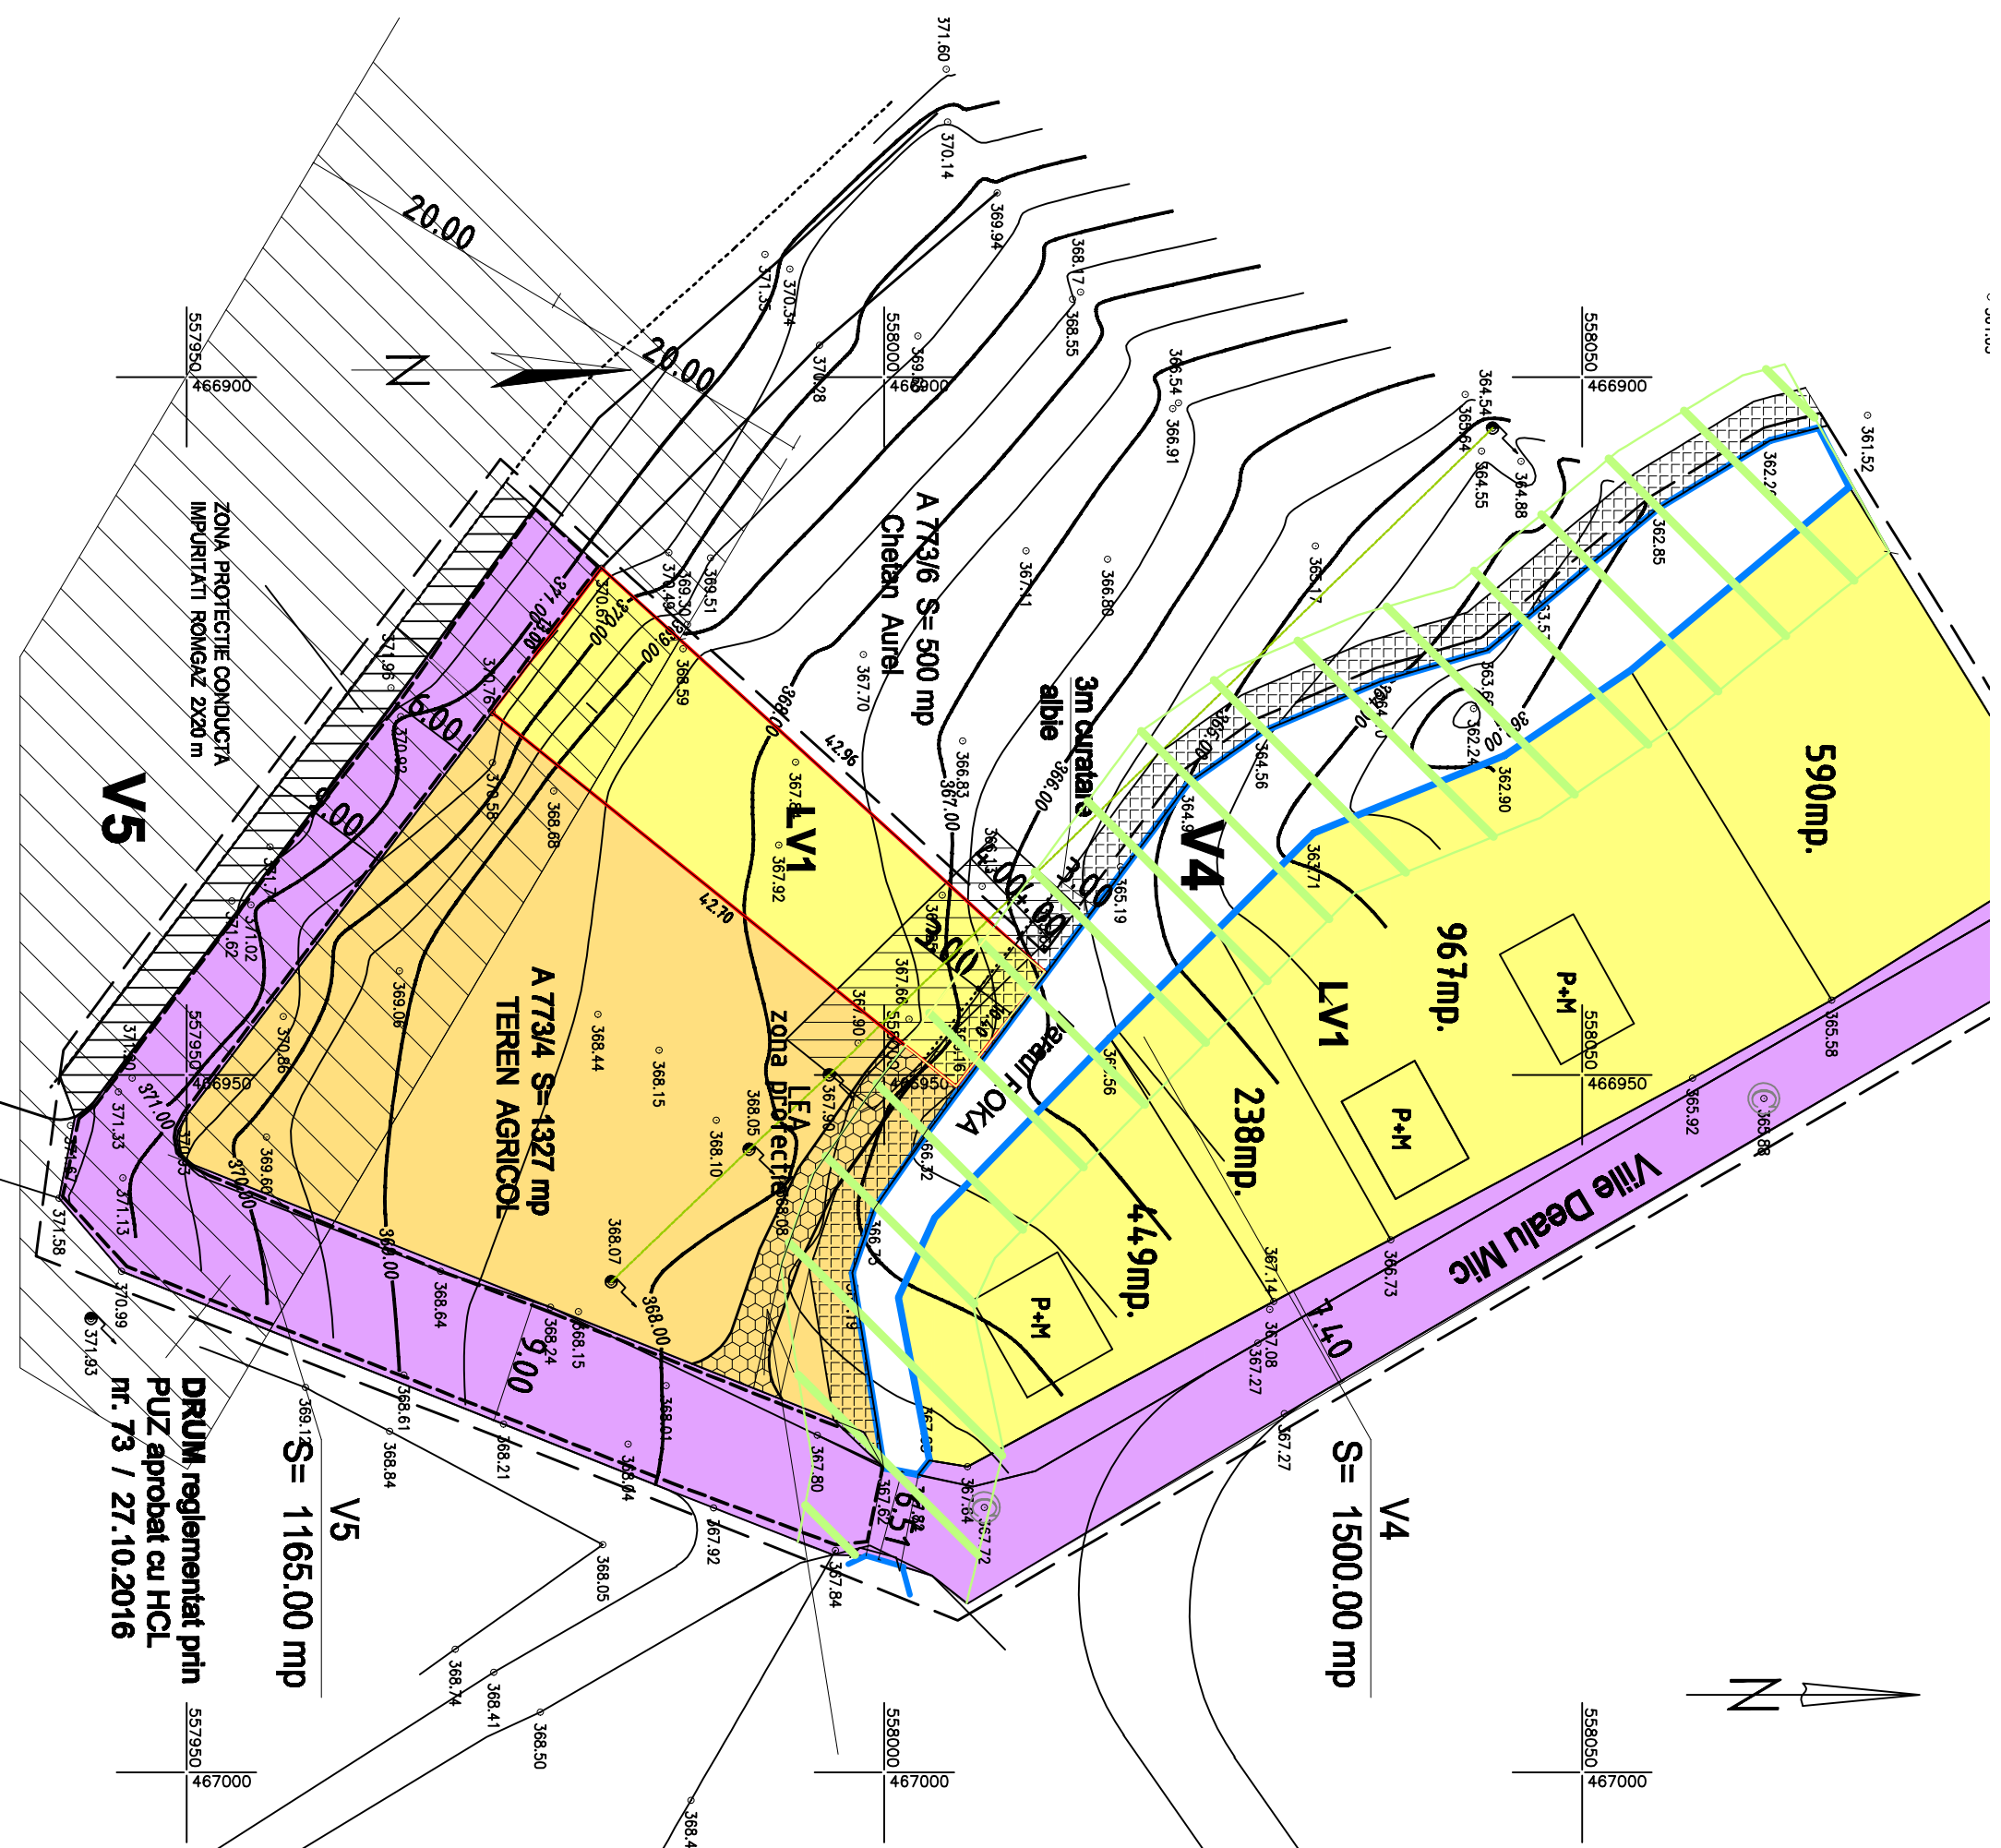

DRUM, reglementat prin
PUZ aprobat cu HCL
nr. 73 / 27.10.2016

S = 1165.00 mp

SC VIA MODUL nr1 C.U.I. 14357561 J26 / 900 / 2001 TG.MURES	PLAN URBANISTIC ZONAL STABILIRE REGLEMENTARI URBANISTICE CONSTRUIRE CASA DE LOCUIT UNIFAMILIALA #R: VILLE DEALUL MIC fn TG.MURES	PR.NR. tr. I 201
Pr. arh. MARIA DRAGOTA TNA nr. 515	BENEFICIAR - DRAGOTA TANASE SI ANA	FAZA P PL AN
	REGLEMENTARI URBANISTICE - ZONIFICARE SC. 1 : 500	