

PLAN URBANISTIC ZONAL

STABILIRE REGLEMENTARI URBANISTICE
CONSTRUIRE CASA DE LOCUIT UNIFAMILIAL

str. VILLE DEALUL MIC fn TG.MURES

LEGENDA

- LIMITE**
- LIMITA ZONEI STUDIADE
 - LIMITA DE PROPRIETATE


ZONIFICARE FUNCTIONALA

- ZONA DE LOCUIT - REGIM DE INALTIME MIC
- ZONA TEREN AGRICOL INTRAVILAN
- ZONA CAI DE COMUNICATIE RUTIERA STRAZI PROPUSE PE TRASEE NOI
- PARCARI si ALBE ACCES
- ZONE VERZI
- INTRARE IN INCINTA, CLADIRE EDIFICABIL
- ALINAMENT PROPUIS
- ZONA DE PROTECTIE V5
- ZONA LARGIRE DRUM
- ZONA CURATARE ALBIE
- ZONA ACCES PROVIZORIU
- ZONA DE PROTECTIE V4

POT - 20 % CUT - 0,5 UTR - LV1 , V4 si V5

BILANT TERITORIAL PE PARCELA

NR. CRT.	TERITORIUL AFERENT	EXISTENT		PROPUIS	
		SUPRAFATA (mp)	%	SUPRAFATA (mp)	%
1.	TEREN AGRICOL INTRAVILAN	344,00	98,80	-	-
2.	ZONA DE LOCUIT	-	-	98,00	19,80
3.	ZONA VERDE	-	-	149,00	29,80
4.	ZONA PARCARE si ALBI	-	-	53,00	10,60
5.	ZONA POSIBIL EDIFICABIL	-	-	44,00	8,80
6.	ZONA PROTECTIE V4	50,00	10,00	50,00	10,00
7.	ZONA PROTECTIE V5	108,00	21,20	108,00	21,20
	ZONA STUDIATA	500,00	100,00	500,00	100,00

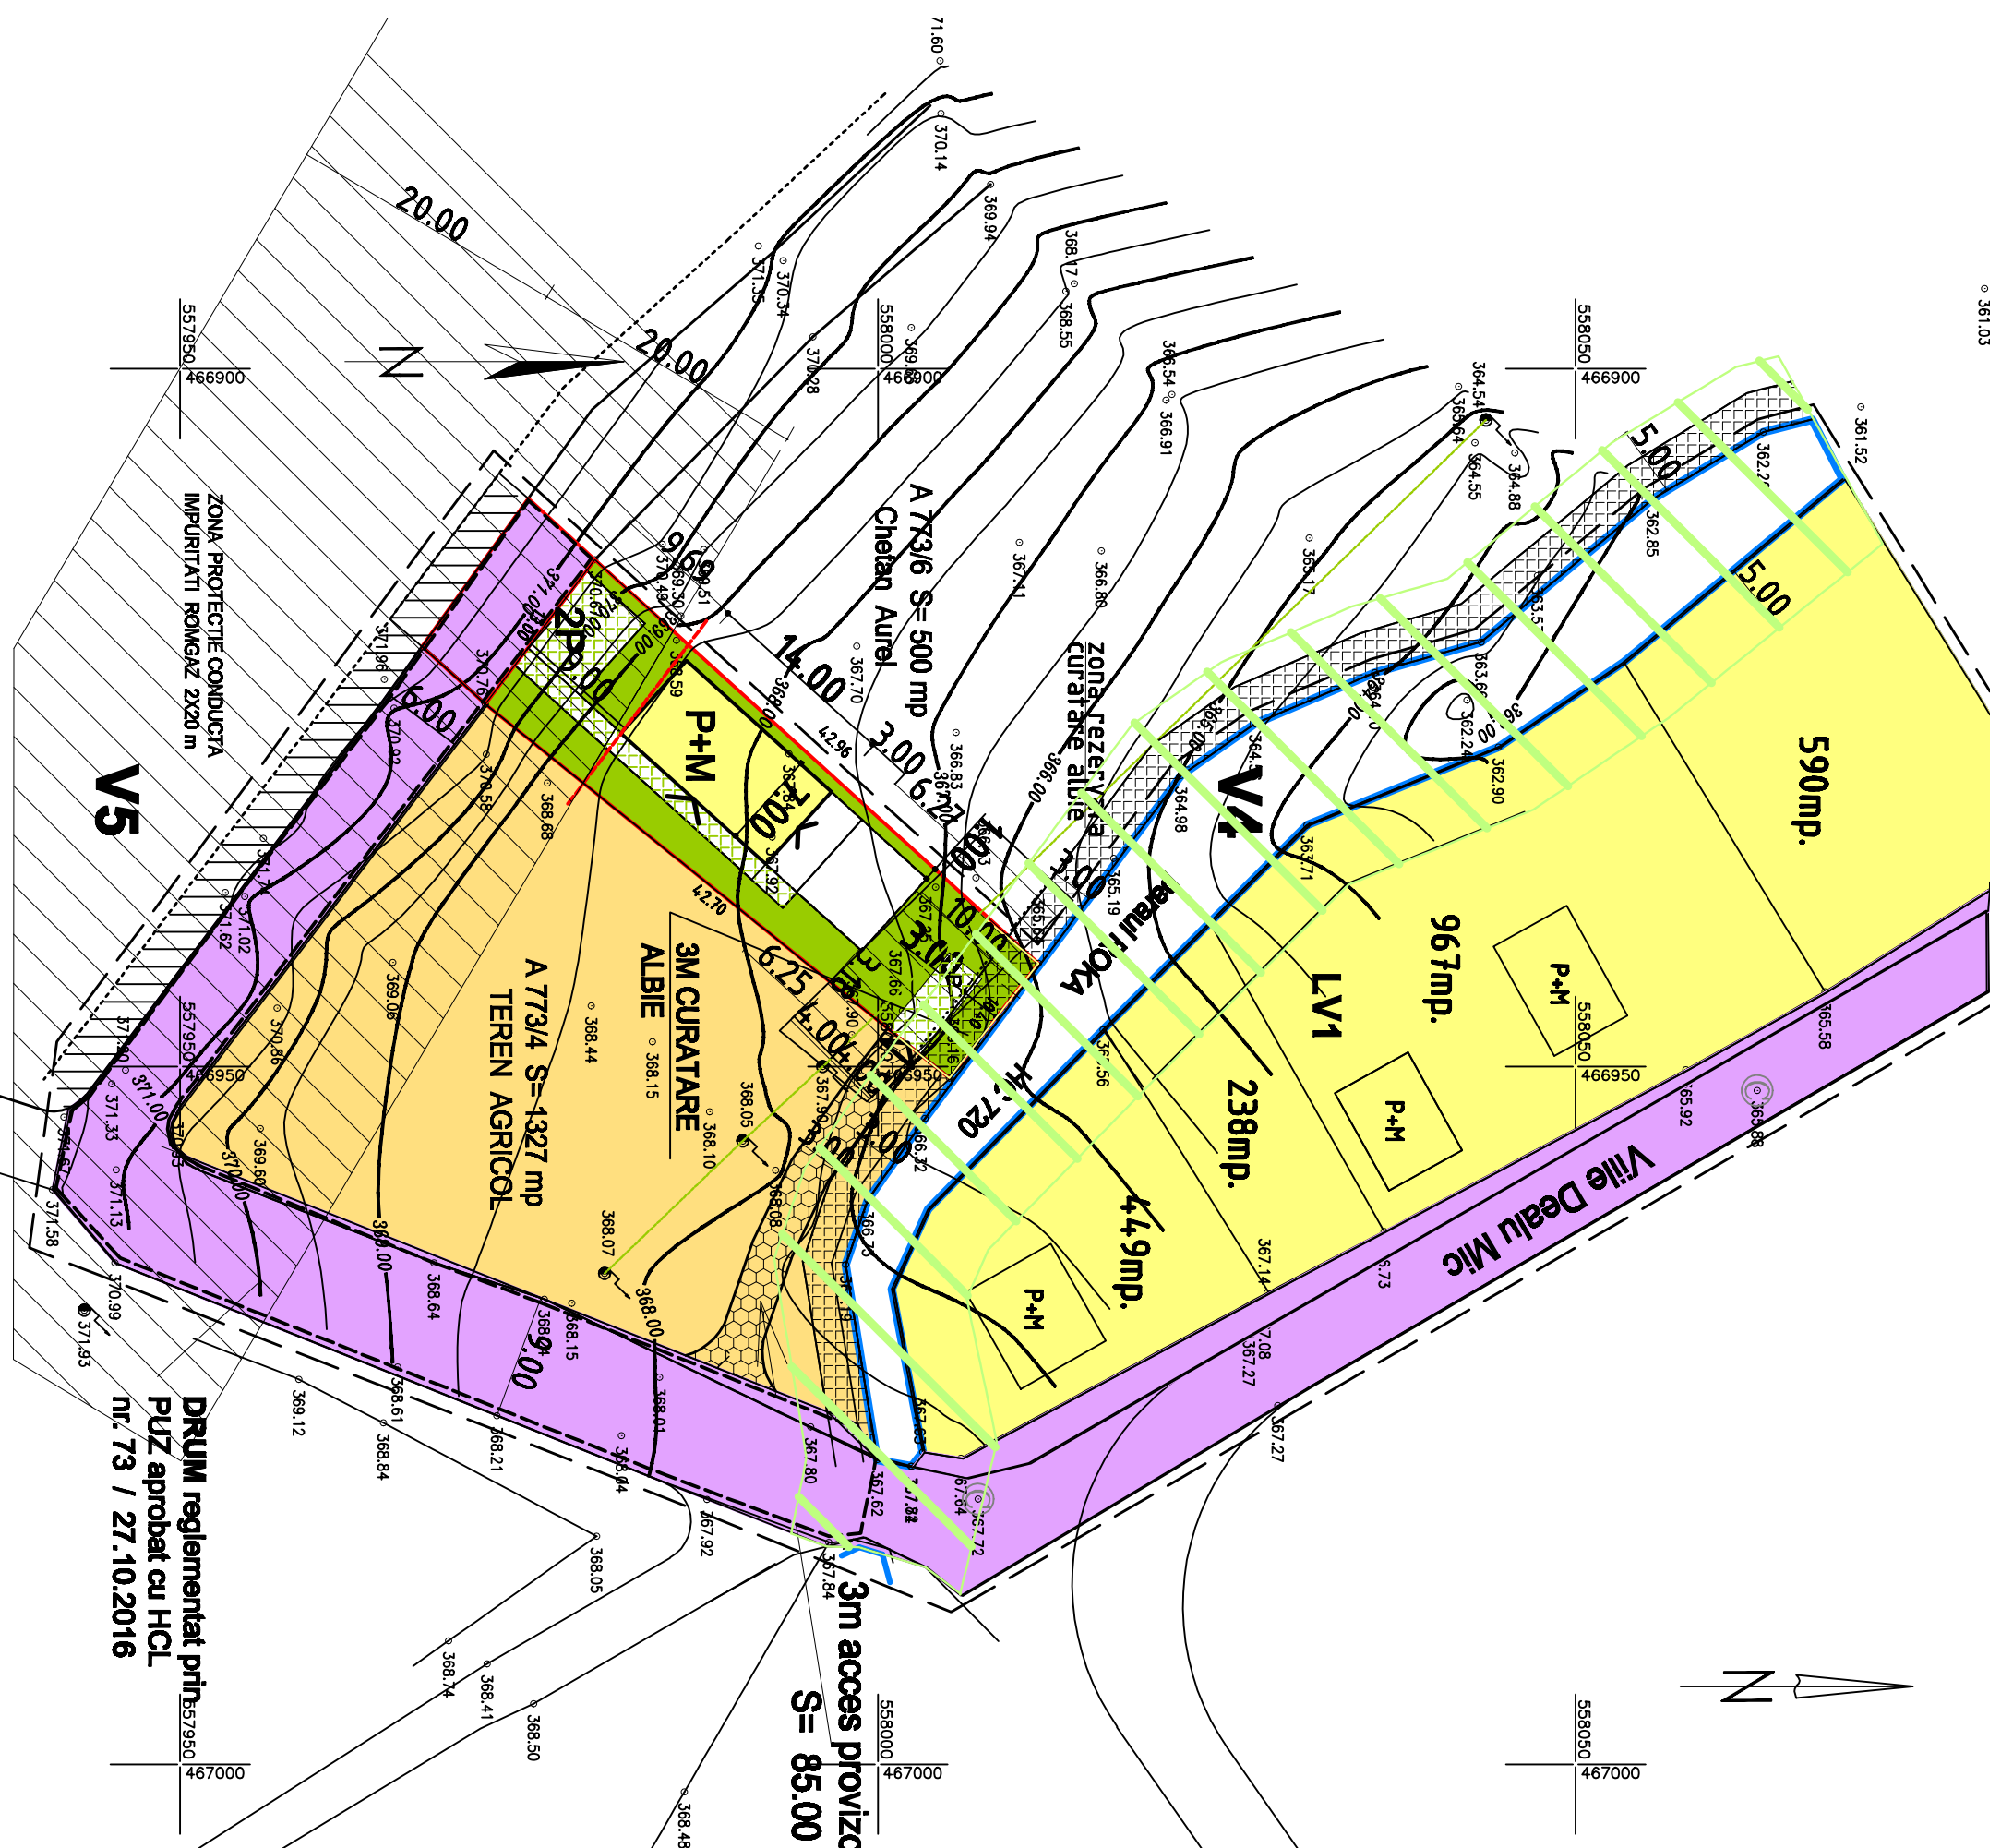

sc VIA MODUL srl C.U.I. 14357551 J26 / 900 / 2001 TG.MURES	PLAN URBANISTIC ZONAL STABILIRE REGLEMENTARI URBANISTICE CONSTRUIRE CASA DE LOCUIT UNIFAMILIAL str. VILLE DEALUL MIC fn TG.MURES	PR.NR. 7 fr. I 2011
Pr. arh. MARIA DRAGOTA TNA nr. 515	REGLEMENTARI URBANISTICE - PROPUNERE MOBILARE SC. 1 : 500	FAZA PL A/2