



PLAN URBANISTIC ZONAL

STABILIRE REGLEMENTARI URBANISTICE CONSTRUIRE CASA DE LOCUIT UNIFAMILIALA





 
 


 







str. VILLE DEALUL MIC fn TG.MURES

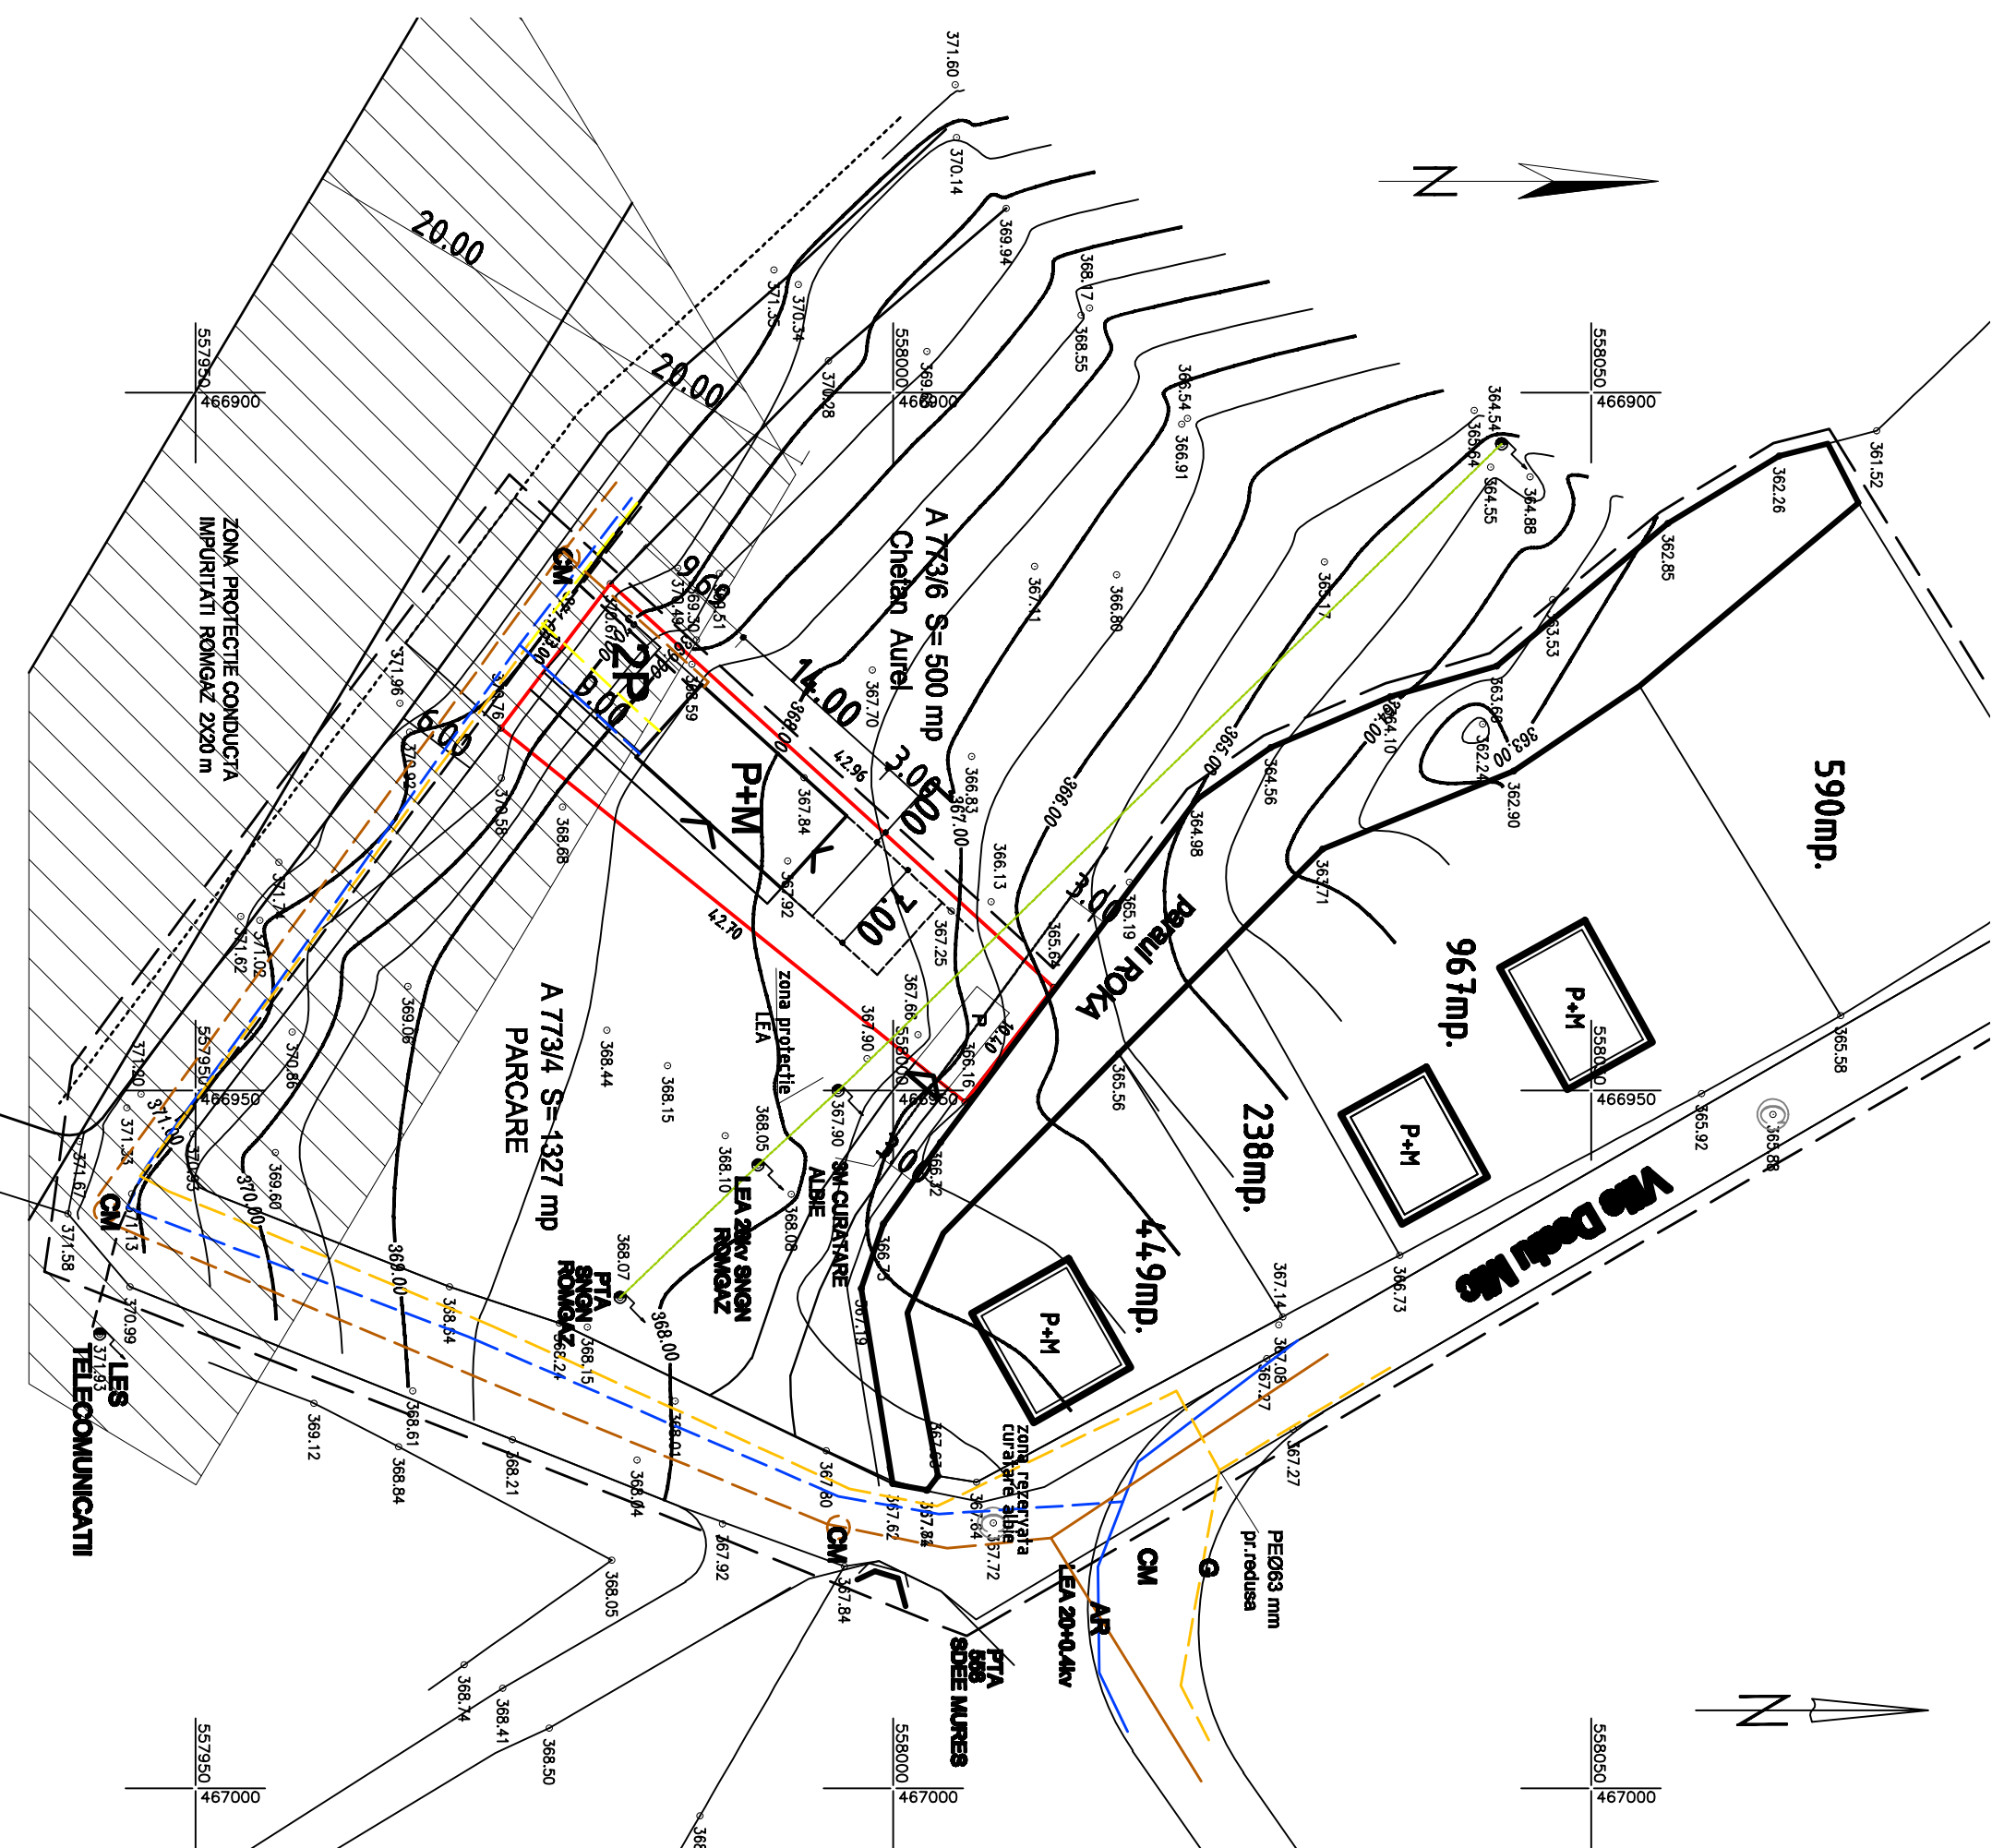
REGLEMENTARI EDILITARE

LEGENDA

- LIMITE**
-  LIMITA ZONEI STUDIATE
 -  LIMITA DE PROPRIETATE

RETELE TEHNICO EDILITARE

- | | | | |
|---|---|---|------------------------------------|
| EXISTENT | PROPUS |  | RETELE DE ALIMENTARE CU APA |
|  |  |  | CANALIZARE MENAJERA |
|  |  |  | CANALIZARE PLUVIALA |
|  |  |  | RETELE DE ALIMENTARE CU EN. ELECTI |
|  |  |  | RETELE DE ALIMENTARE CU GAZE NATL |
|  |  |  | TELECOMUNICATIIL |



sc VIA MODUL str C.U.I. 14357551 J26 / 900 / 2001 TG.MURES		PLAN URBANISTIC ZONAL STABILIRE REGLEMENTARI URBANISTICE CONSTRUIRE CASA DE LOCUIT UNIFAMILIALA str. VILLE DEALUL MIC fn TG.MURES		PR.NR tr. 1 / 2x
Pr. arh. MARIA DRAGOTA TNA nr. 515		BENEFICIARII - DRAGOTA TANASE si ANA		FAZA PL. 7
		REGLEMENTARI EDILITARE		SC. 1 : 500