

# PLAN URBANISTIC DE DETALIU REGLEMENTARI URBANISTICE PENTRU CONSTRUIRE DOUA CASE DE LOCUIT

str. EDEN nr.30 TG.MURES

## REGLEMENTARI EDILITARE









 
 


### LEGENDA

 
#### LIMITE

-  LIMITA ZONEI STUDIATE
-  LIMITA DE PROPRIETATE

## RETELE TEHNICO EDILITARE

### EXISTENT      PROPUȘ

- |   |   |                       |                                       |
|---|---|-----------------------|---------------------------------------|
|  |  | AR                    | RETELE DE ALIMENTARE CU APA           |
|   |   | CU                    | CANALIZARE UNITARA                    |
|    |    | LES                   | RETELE DE ALIMENTARE CU EN. ELECTRICA |
|    |    | G                     | RETELE DE ALIMENTARE CU GAZE NATURALE |
|    |    |                       | TELECOMUNICATIILE                     |
|    |   | FANTANA               |                                       |
|    |   | MINISTATIE DE EPURARE |                                       |

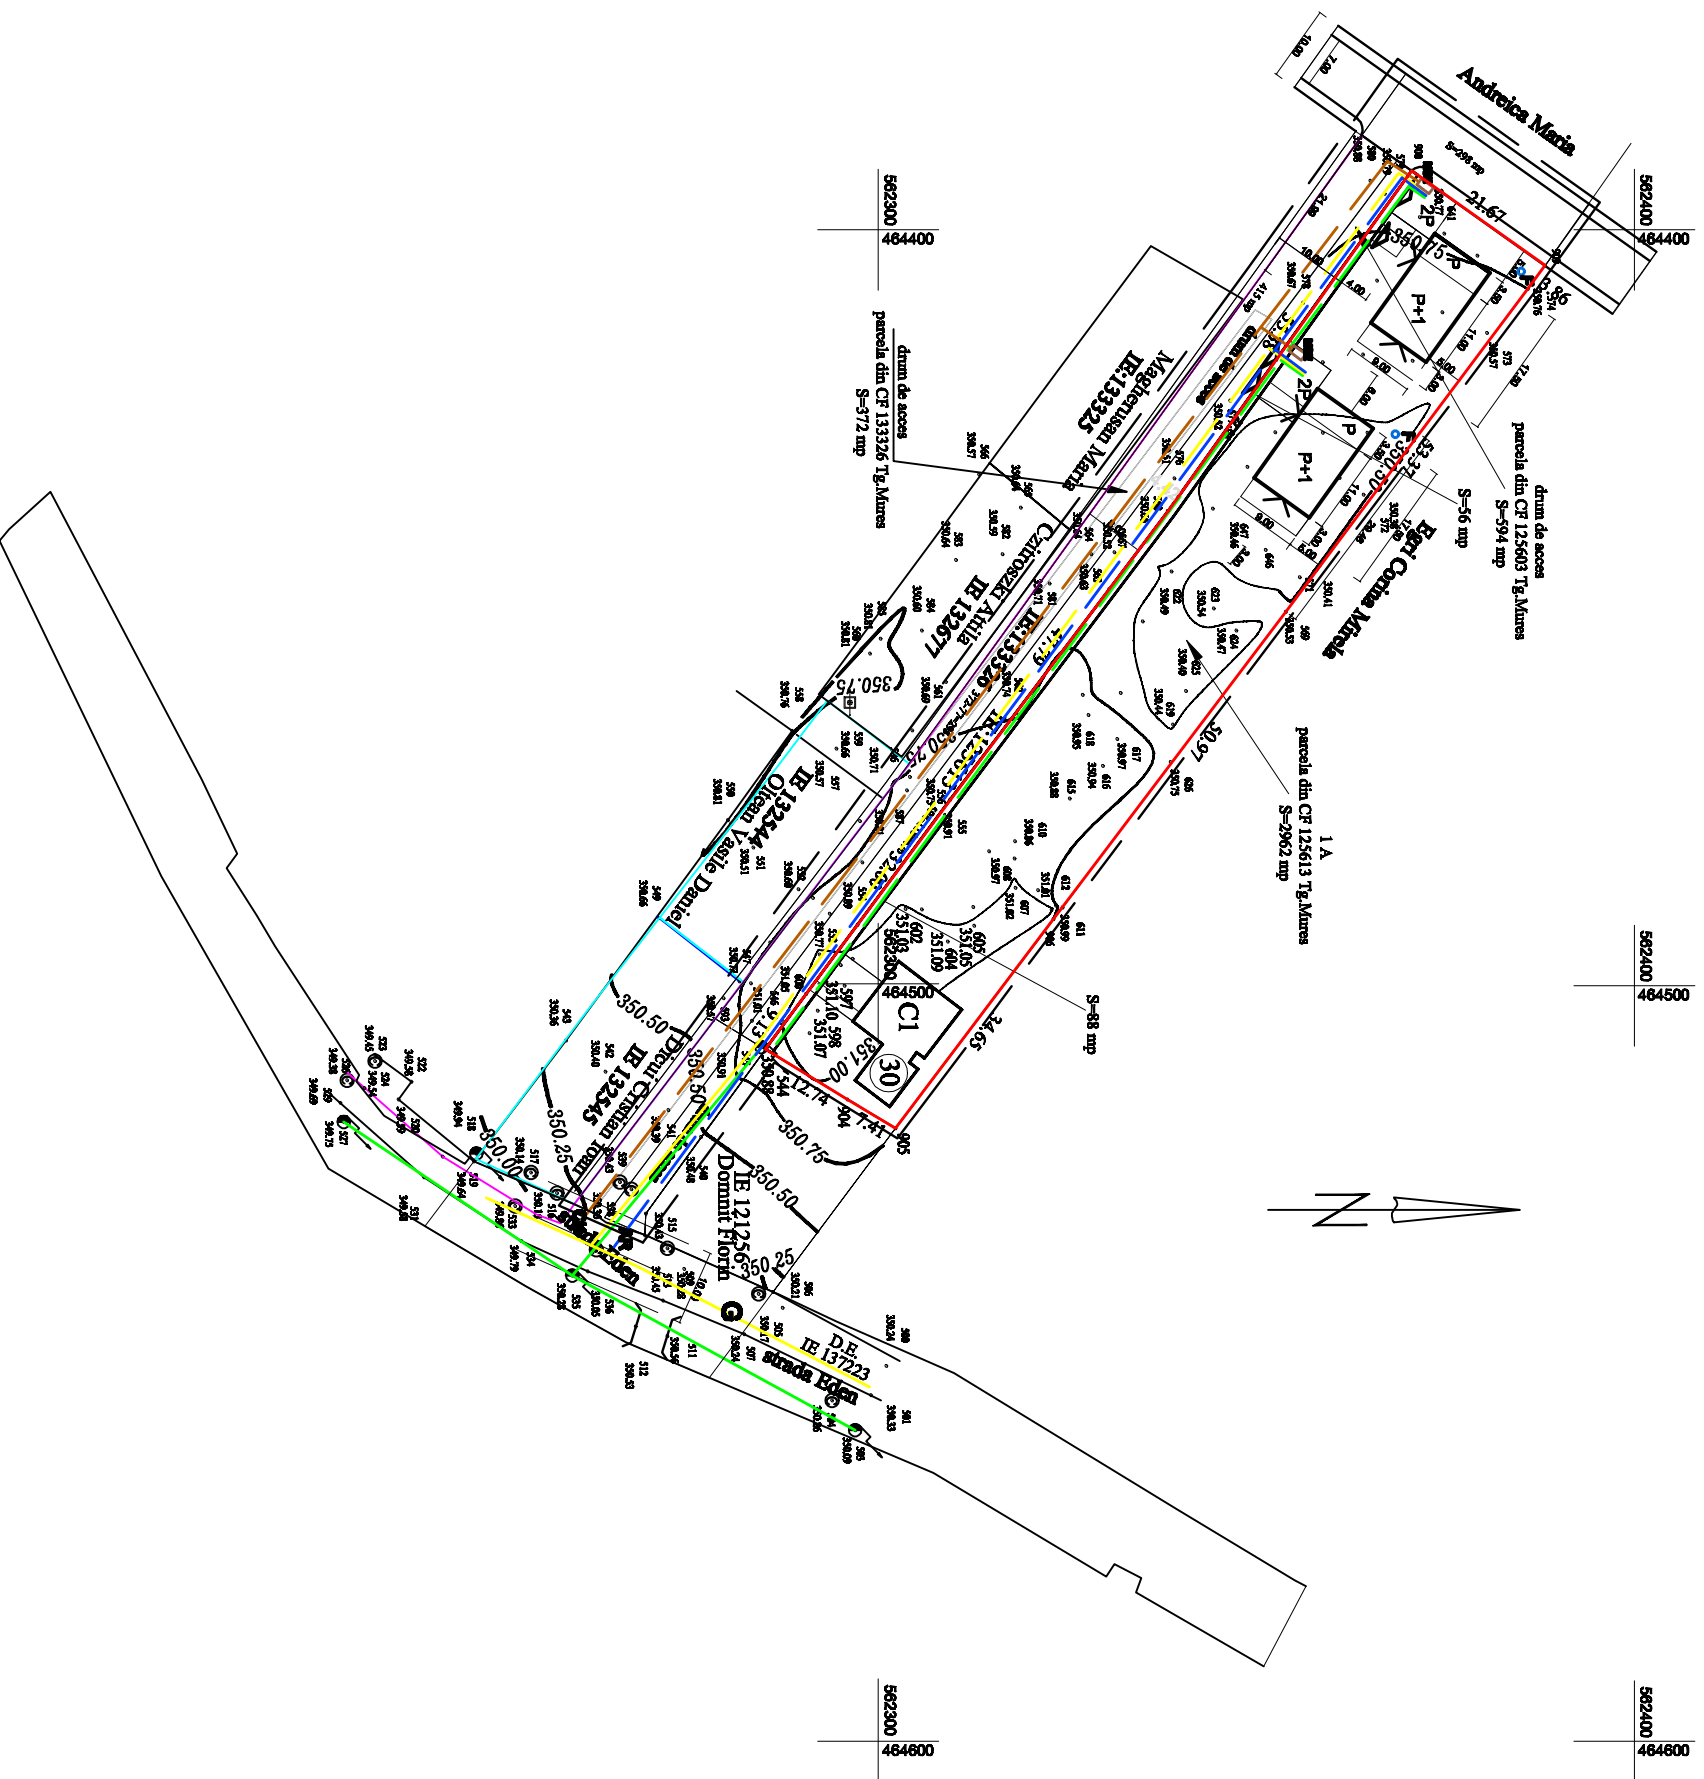

sc VIA MODUL srl C.U.I. 14357551 J26 / 900 / 2001 TG.MURES		PLAN URBANISTIC DE DETALIU REGLEMENTARI URBANISTICE PENTRU CONSTRUIRE DOUA CASE DE LOCUIT str. EDEN nr.30 TOLMAREȘ	PR.NR tr. II ?
Pr. arh. MARIA DRAGOTA TNA nr. 515			
BENEFICIARI - TRIF VIOREL și DANIELA NICOLETA		REGLEMENTARI EDILITARE	FAZA PL. I
		SC. 1 : 1000	