
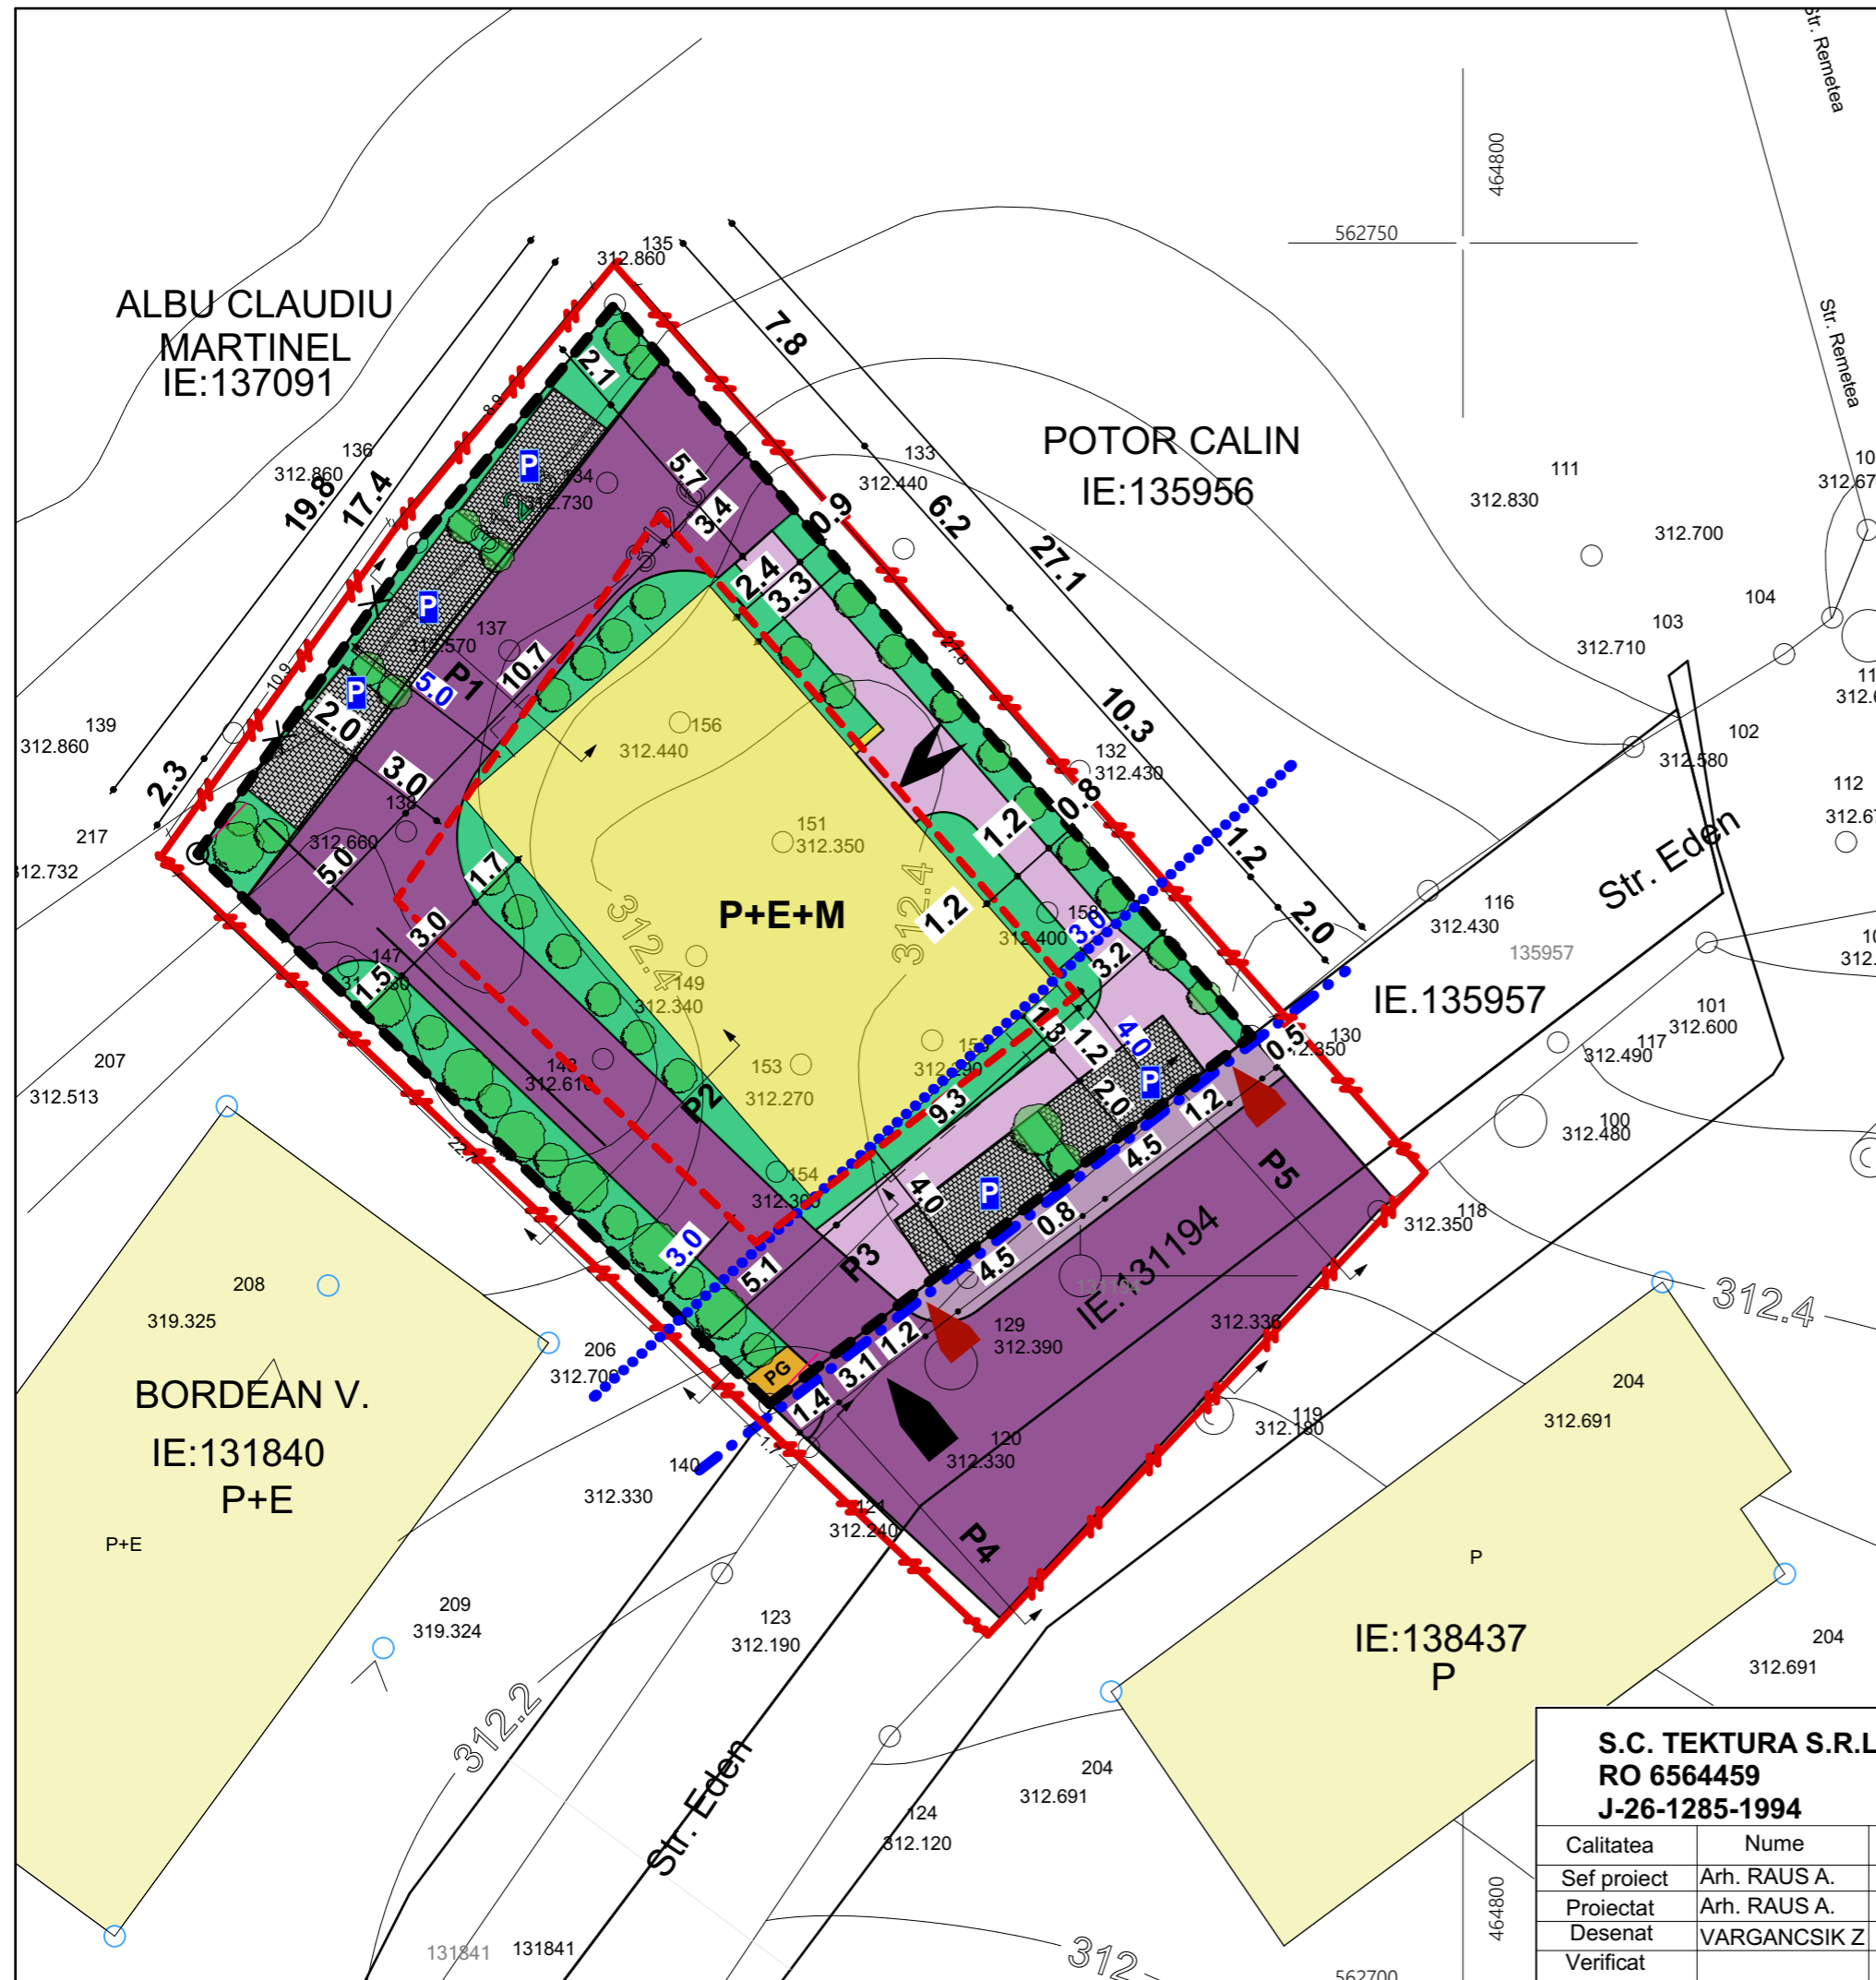


PUD STUDIU AMPLASAMENT PENTRU  
 CONSTRUIRE LOCUINTE COLECTIVE  
 P+E+M  
 Str.EDEN , Nr.FN Loc.TARGU MURES Jud.  
 MURES  
**REGLEMENTARI URBANISTICE**

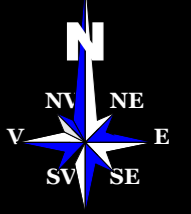

**1 LIMITE**

- LIMITA ZONEI STUDIATE
- LIMITA PROPRIETATE STUDIATA

**2 RGELEMENTARI**

- LIMITA ZONEI CONSTRUIBILE A PARCELI PROPUSE
- ALINIAMENT EXISTENT MENTINUT
- RETRAGERE DE LA ALINIAMENT

**3 CONFIGURATIA FUNCTIONALA A ZONEI**

- CLADIRE PROPUSA LOCUINTE COLECTIVA P+1+M
- CONSTRUCTII EXISTENTE INVECINATE (PROFIL LOCUIRE)

**4 CAI DE COMUNICATI**

- ACCES AUTO
- ACCES PIETONAL PROPUSE PE AMPLASAMENTUL STUDIAT
- ACCES IN CLADIREA NOU PROPUSA
- CAROSABIL / PARCAJ INIERBAT (SUPRAFATA PERMEABILA)
- PIETONAL / ALEI PIETONALE
- PLATFORMA COLECTARE SELECTIVA A DESEURILOR

**5 ELEMENTE ARHITECTURAL-URBANISTICE SI PEISAGERE**

- SPATII VERZI / SPATII VERZI AMENAJATE PROPUSE

**6 BILANT TERITORIAL**

	EXISTENT mp	EXISTENT %	PROPUS mp	PROPUS %
LOCUINTE COLECTIVE SI FUNCTIUNI COMPLEMENTARE	0.00	0.00	145.00	30.98
ZONE CAROSABILE, PARCARI	0.00	0.00	154.20	32.95
SPATII PIETONALE	0.00	0.00	31	6.63
SPATII VERZI AMENAJATE	468.00	100.00	126.16	29.44
<b>TOTAL SUPRAFATA STUDIATA</b>	<b>468.00</b>	<b>100.00</b>	<b>468.00</b>	<b>100.00</b>

<b>S.C. TEKURA S.R.L. TG-MURES</b>		BENEFICIAR S.C. SERAFO CONSTRUCT S.R.L.	
RO 6564459		DENUMIREA PR.: PUD STUDIU AMPLASAMENT PENTRU	
J-26-1285-1994		CONSTRUIRE LOCUINTE COLECTIVE P+E+M in conditiile	
		regimului tehnic	
		Str.EDEN , Nr.FN Loc.TARGU MURES Jud. MURES	
Calitatea	Nume	Semnatura	Scara
Sef proiect	Arh. RAUS A.		1:200
Proiectat	Arh. RAUS A.		Data
Desenat	VARGANCSIK Z		2019
Verificat			
			Faza: P.U.D.
			Pr. nr: 17/2018
<b>REGLEMENTARI URBANISTICE</b>			