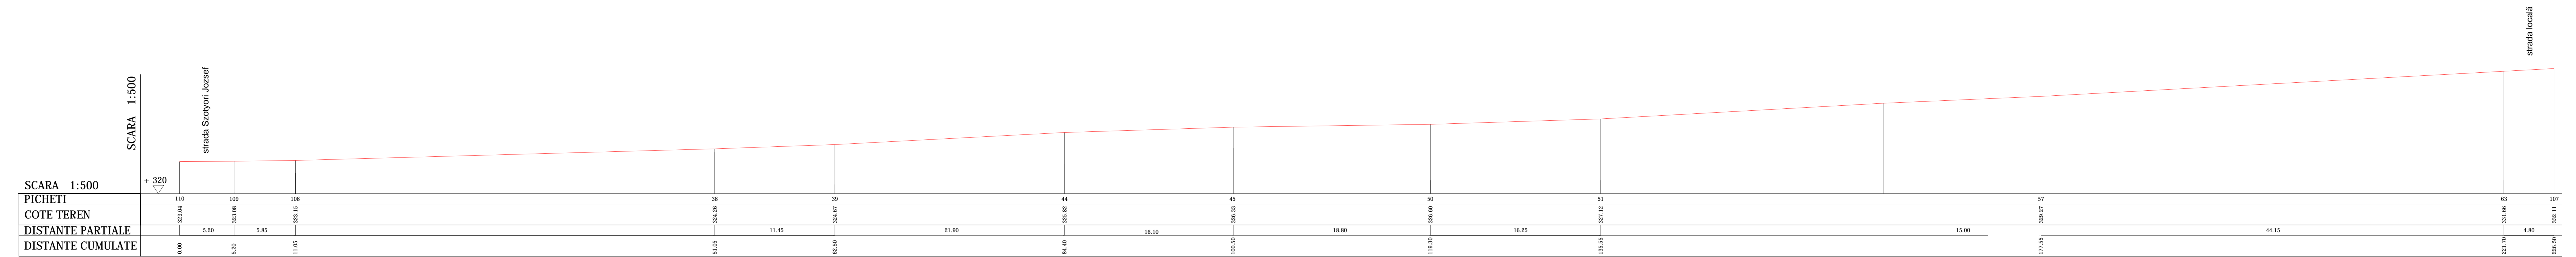
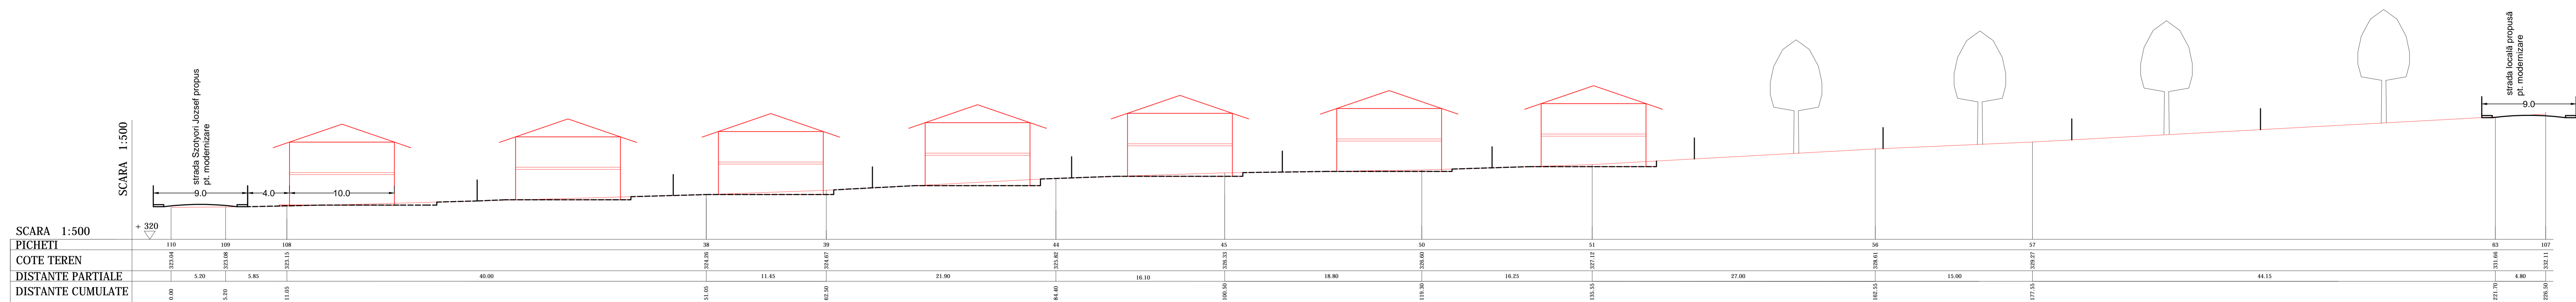

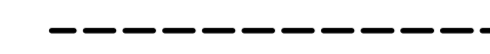

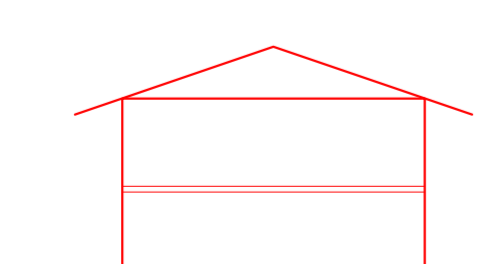


PROFIL LONGITUDINAL EXISTENT



PROFIL LONGITUDINAL PROPUS



-  PROFIL EXISTENT TEREN
-  PROFIL PROPUS TEREN
-  STRĂZI NOI PROPUSE
-  CASE DE LOCUIT NOI PROPUSE

S.C. "PROJECT" S.R.L.		Bucuresti		Nr. nr.	
TG. MUREȘ		RADICS ELENA IOLANDA		99/1/2019	
J26-621-1991		Eg. Mures, str. Crangilor nr. 24			
Director	Ing. J. Simb I.	Sc.	2020	FAMILIAR TEREN, STABILIRE REGULAMENTAR	
Șef proiect	Ing. Kerecsi S.	URBANISTIC P/CONSTRUIRE CASE DE LOCUIT		PUZ	
Proiectant	Ing. Kerecsi S.	CREARE ACCESE, CULETURI			
urbanist	Ing. Gheor. M.	1000, Mures, str. Crangilor nr. 24			
		DATA		2019	
		SECTIUNE PRIN TEREN		PL. 85	