

BILANT TERITORIAL ZONA STUDIATA STR. REVOLUTIEI - STR. POSTEI

NR. ART.	TERITORIUL AFERENT	EXISTENT	
		mp	%
1.	CONSTRUIT	7091,72	37,34%
2.	CURTI CONSTRUCTII	943,48	4,96%
3.	TEREN AGRICOL	0,00	0,00%
4.	SPATII VERZI PUBLICE	1294,64	6,81%
5.	CIRCULATII	9661,56	50,87%
TOTAL		18991,40	100%
POT EXISTENT		37,34%	
CUT EXISTENT		>0,89	

BILANT TERITORIAL PARCELAR STR. REVOLUTIEI-POSTEI-PIATA PETOFI

NR. ART.	TERITORIUL AFERENT	EXISTENT	
		mp	%
1.	CONSTRUIT	4257,67	82,47%
2.	CURTI CONSTRUCTII	904,49	17,53%
3.	TEREN AGRICOL	0	0,00%
TOTAL		5162,25	100,00%
POT EXISTENT		82,47%	
CUT EXISTENT		>2,20	


INSULA: STR. REVOLUTIEI-STR. POSTEI-PIATA PETOFI

LEGENDA:

- LIMITA ZONA STUDIATA
- LIMITA TEREN BENEFICIAR P.U.Z.: Sandor Mihail si sotia Sandor Elisabeta, S.C. Optica Optofarm S.R.L., S.C. Copydepo S.R.L.
- PARCELA BENEFICIAR, FUNCTIUNI DE SERVICII
- ZONA LOCUINTE CU REGIM MIC DE INALTIME
- ZONA LOCUINTE CU REGIM MEDIU DE INALTIME
- ZONA VERDE
- ZONA INSTITUTII PUBLICE SI SERVICII
- ZONA CAI DE COMUNICATIE RUTIERA SI AMENAJARI AFERENTE
- ZONA MIXTA CU LOCUINTE CU REGIM MIC DE INALTIME SI SERVICII
- ZONA MIXTA CU LOCUINTE CU REGIM MEDIU DE INALTIME SI SERVICII
- CLADIRI
- 18 NUMAR CASA
- S+P REGIMUL DE INALTIME

STAREA CLADIRILOR :

- B BUNA
- M MEDIOCRA
- R REA

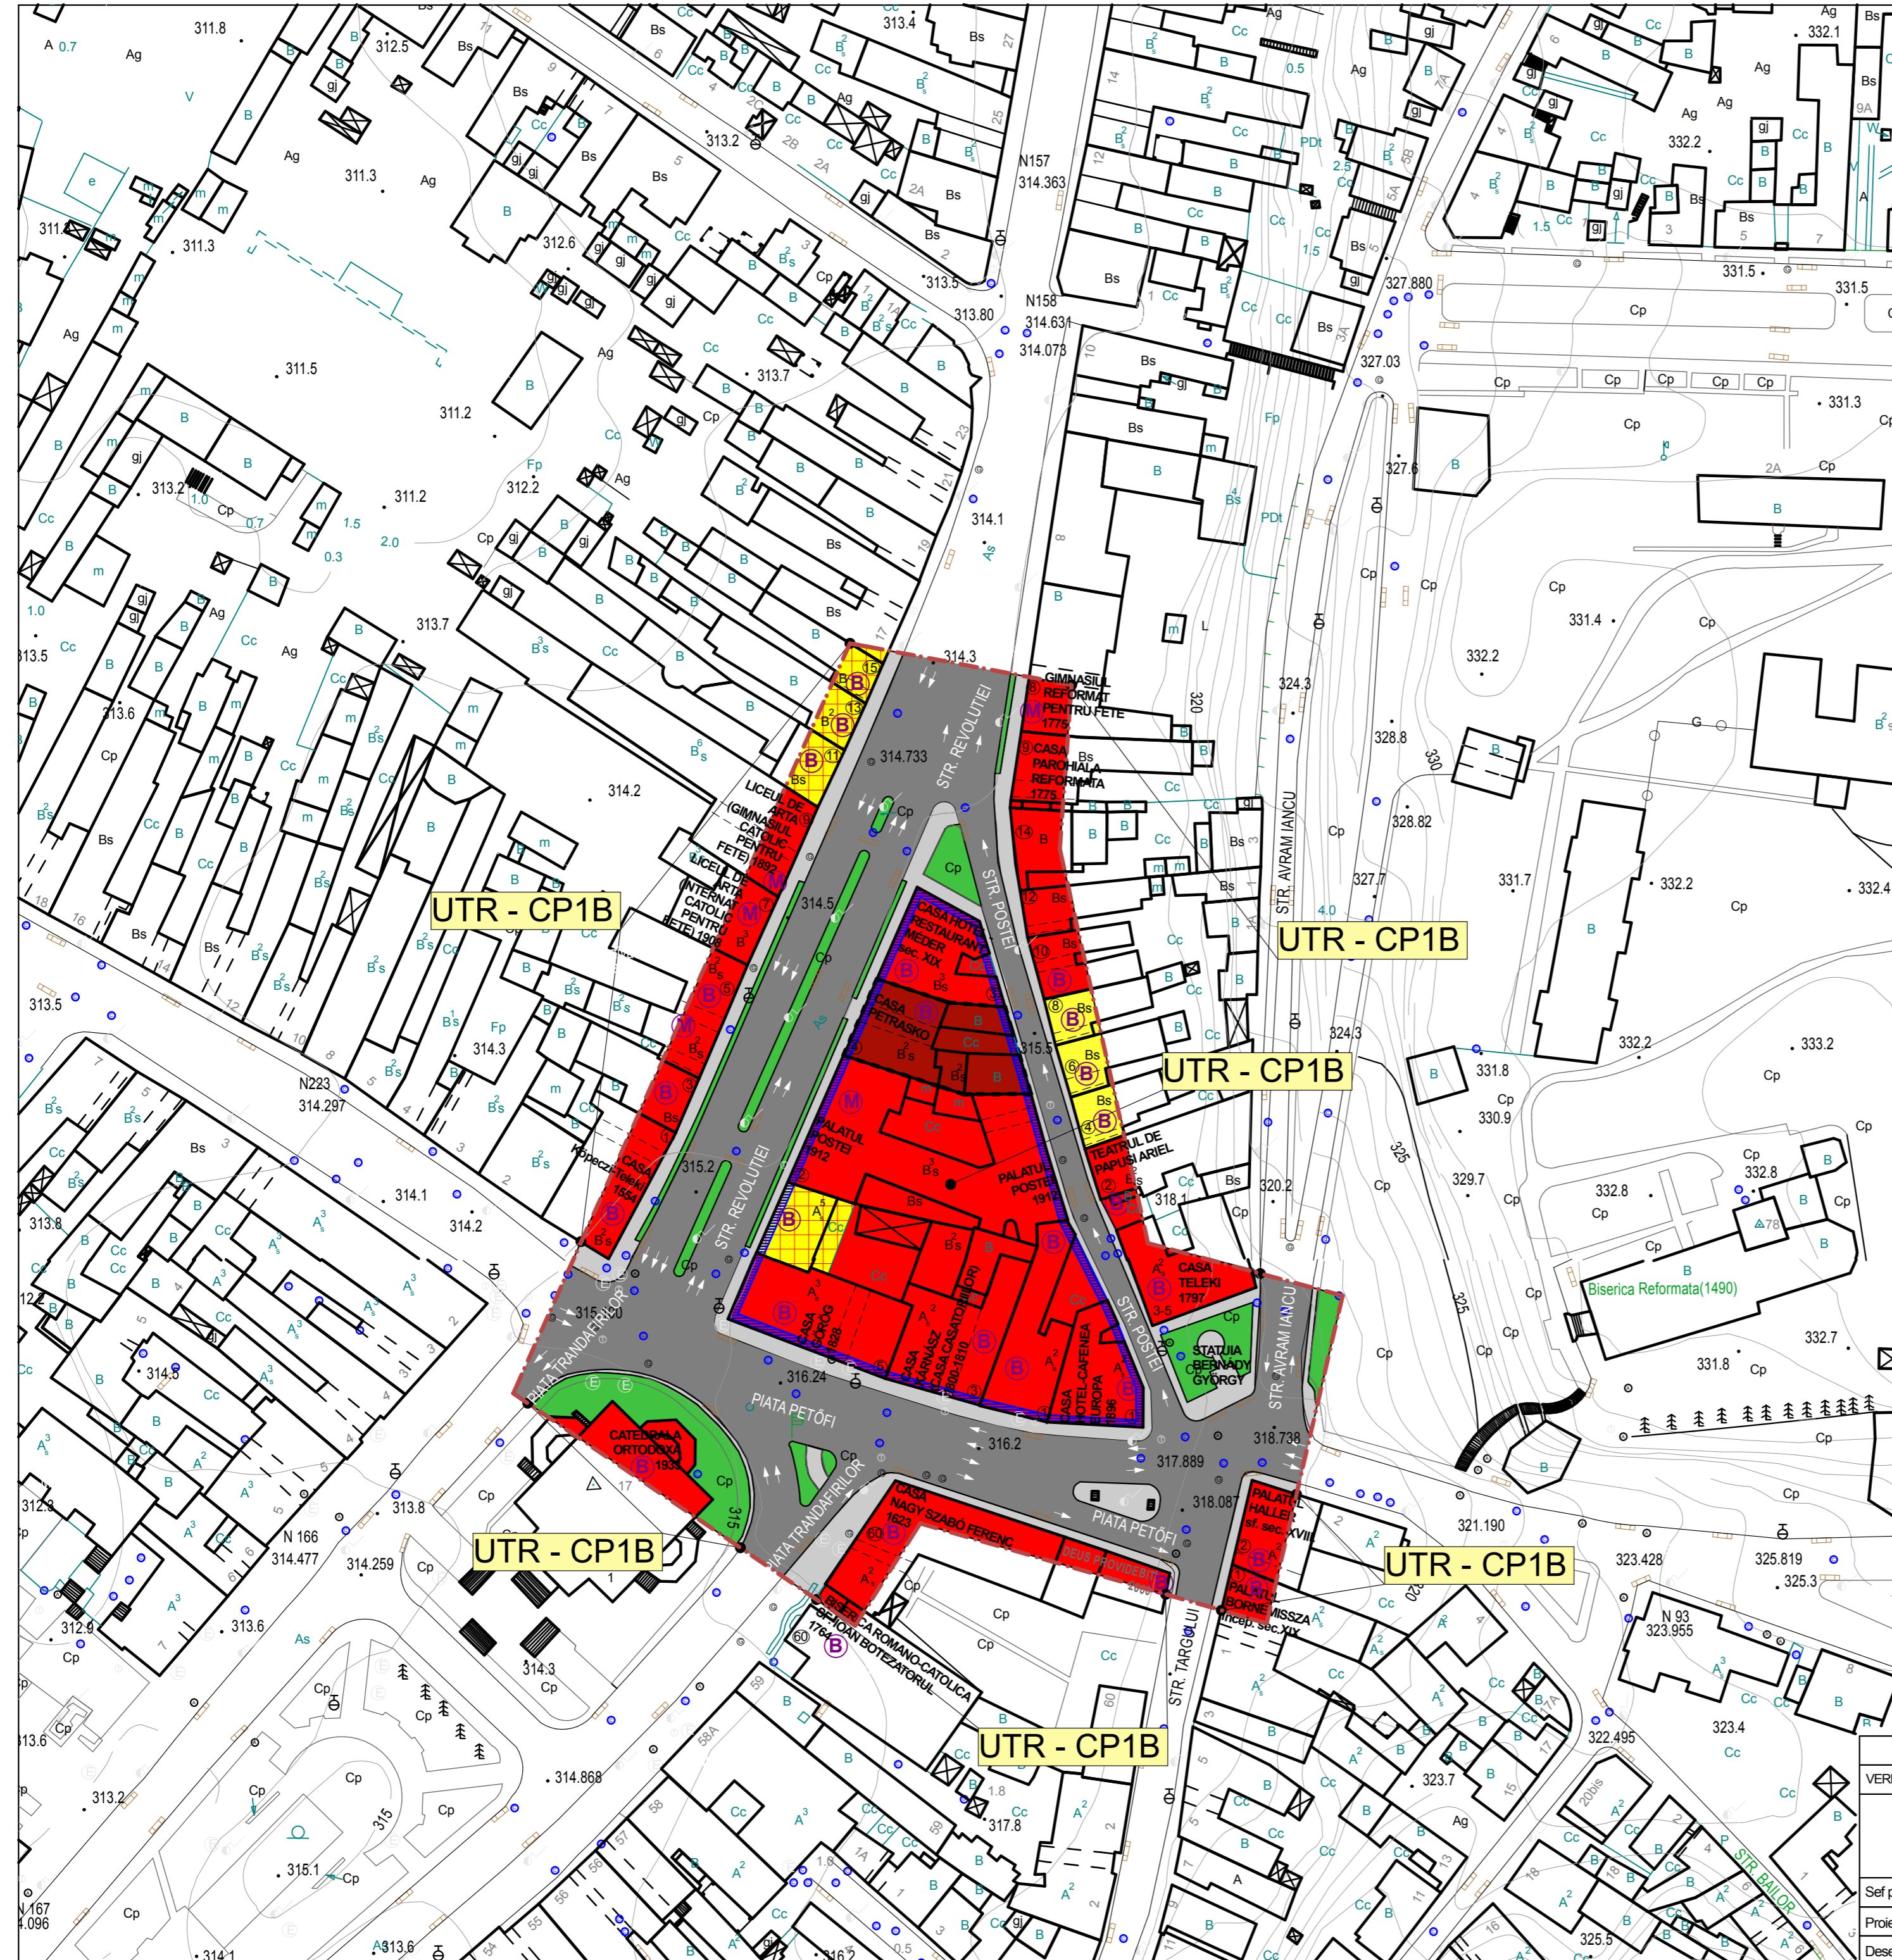

VERIFICATOR/EXPERT	SEMNATURA	CERINTA	REFERAT / EXPERTIZA NR / DATA	
S.C. ARCHIPROG S.R.L. -TG. MURES Aleea Carpati 3/22 Nr.aut. J-26-512-1993 tel. 0740-052-754 e-MAIL: archiprogram@rdslink.ro			Beneficiar S.C. OPTICA OPTOFARM S.R.L. - Jeremias Laszlo -Tg. Mures, str. Marasti, nr.5	Nr. Proiect 156.1/2011
Sef proiect	arh. BORSOS Aladar Anton		SCARA: 1:1000	PUZ
Proiectat			APR. 2011	SITUATIA EXISTENTA A3
Desenat				