



PUZ-EXTINDERE, ETAJARE SI SCHIMBARE DE DESTINATIE -LOCUINTE CU SPATII MULTIFUNCTIONALE LA PARTER

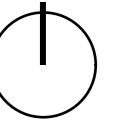

scara 1:500

LEGENDA

- x — x — x LIMITA DE PROPRIETATE A PARCELEI STUDIIATE
- PROPRIETATE S.C. REMAT BRASOV S.A. (COTA EXCLUSIVA)
- PROPRIETATE S.C. ROMUR S.A. (COTA EXCLUSIVA)
- PROPRIETATE S.C. DEMAMUR S.R.L. (COTA EXCLUSIVA)
- PROPRIETATE S.C. REMAT BRASOV S.A.
S.C. DEMAMUR S.R.L.
S.C. ROMUR S.A.
(COTA INDIVIZA)

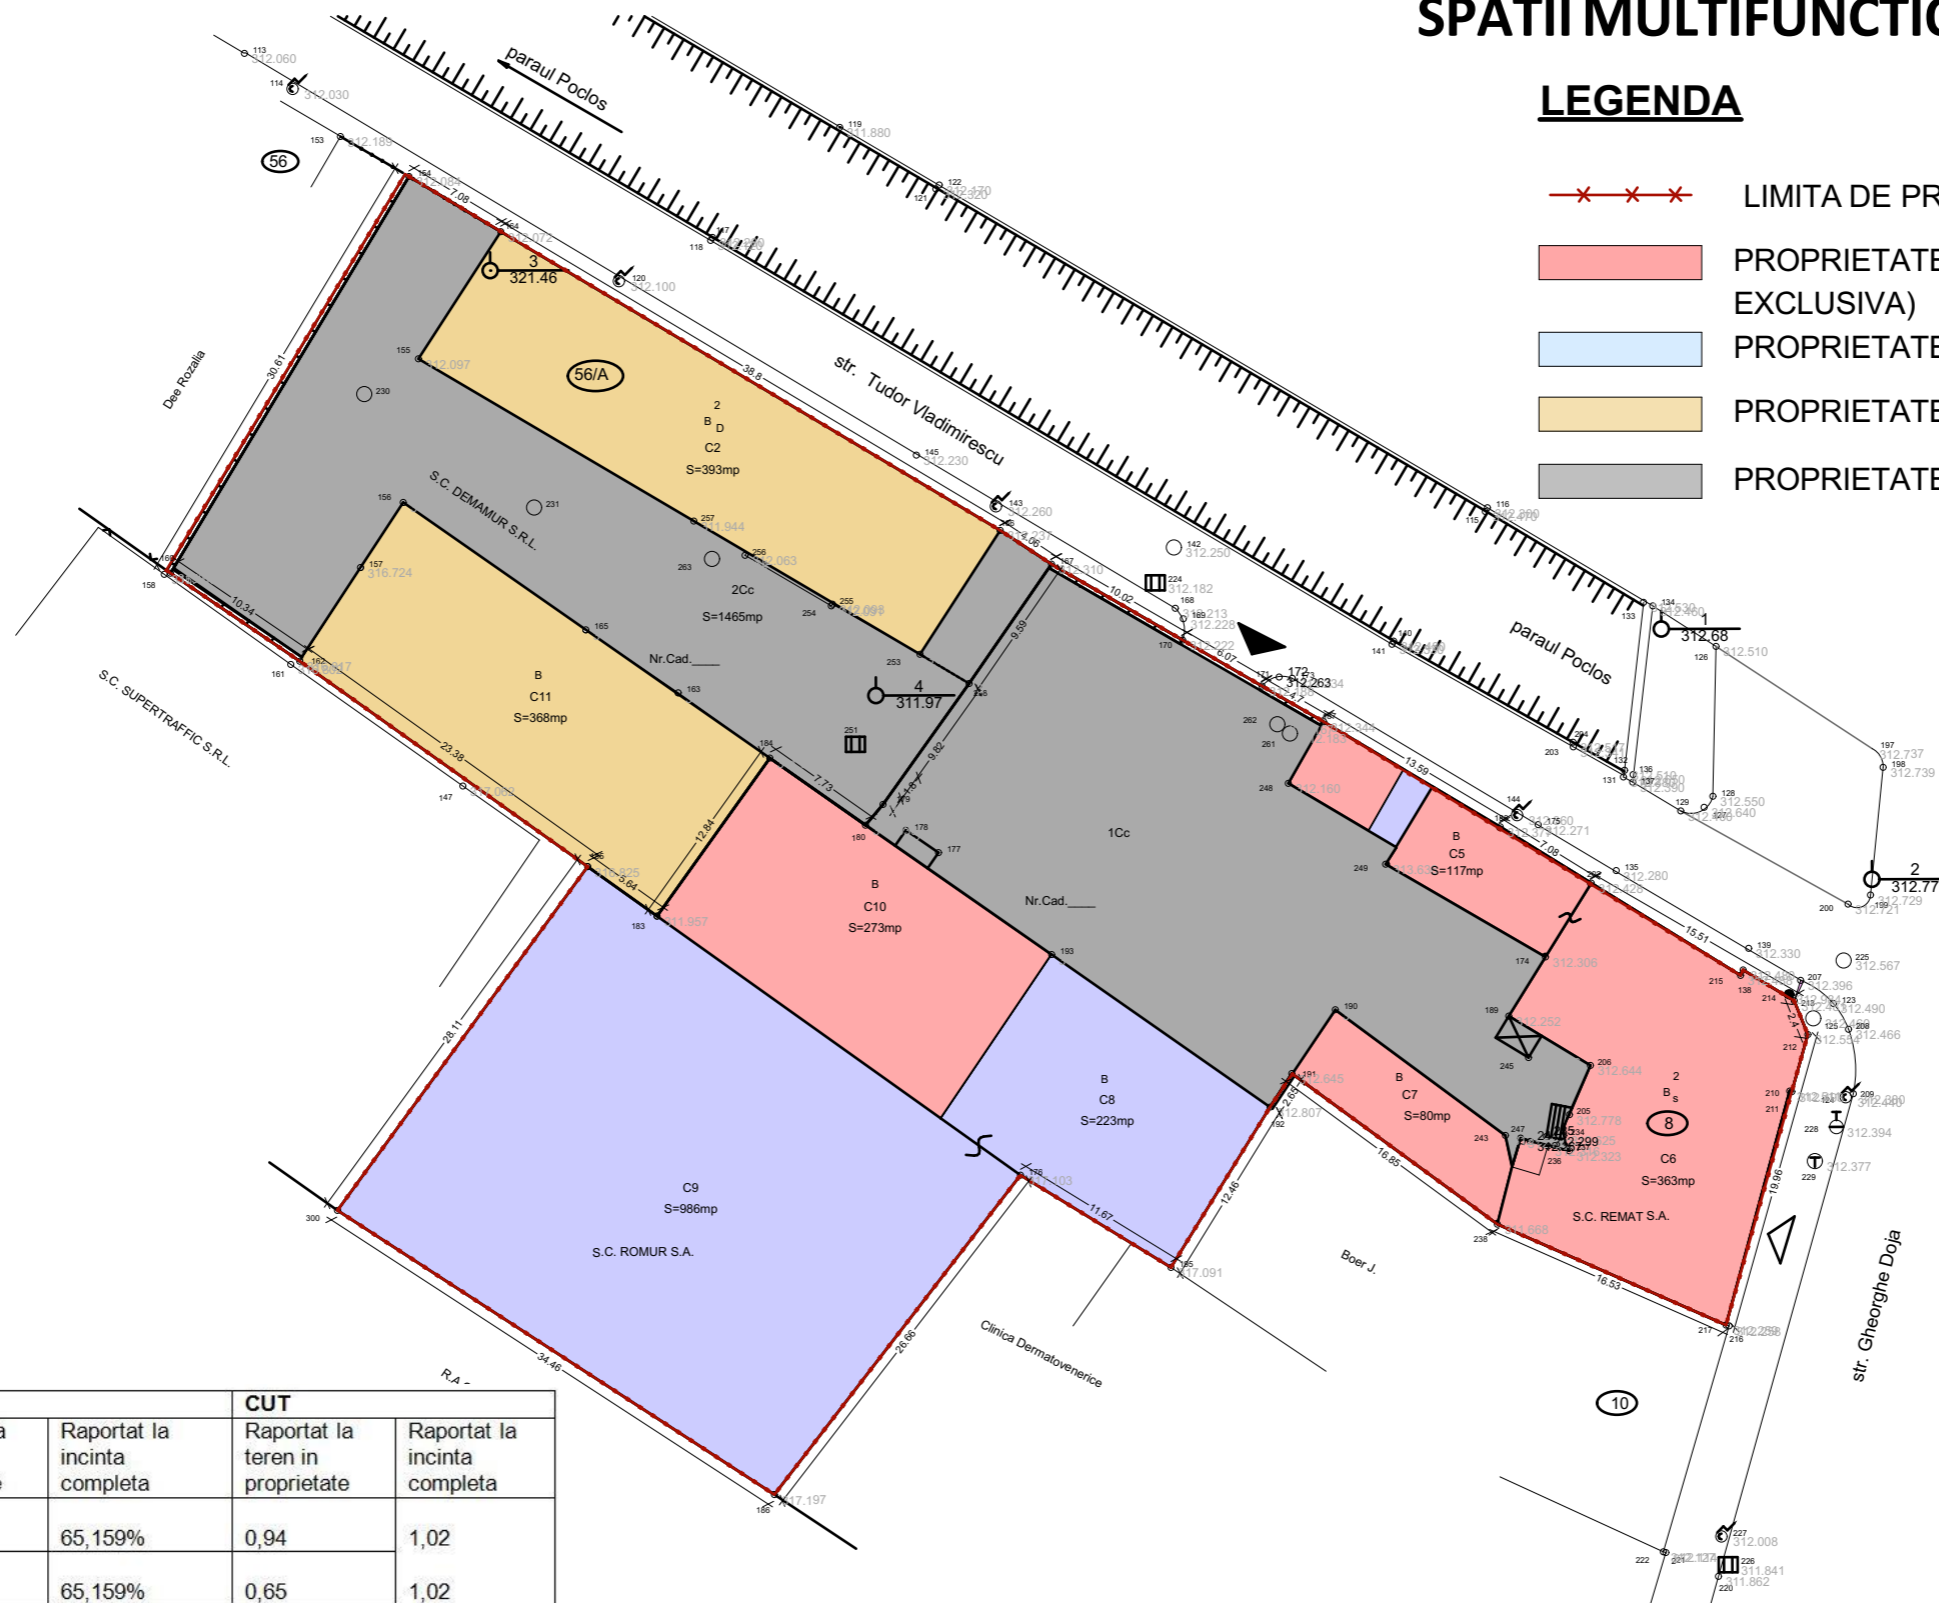

INDICATORI EXISTENTI	POT(%)		CUT	
	Raportat la teren in proprietate	Raportat la incinta completa	Raportat la teren in proprietate	Raportat la incinta completa
SC REMAT BRASOV SA	65,14%	65,159%	0,94	1,02
SC ROMUR SRL	65,16%	65,159%	0,65	1,02
SC DEMAMUR SRL	65,17%	65,159%	1,67	1,02

INDICATORI PROPUZI	POT(%)		CUT	
	Raportat la teren in proprietate	Raportat la incinta completa	Raportat la teren in proprietate	Raportat la incinta completa
SC REMAT BRASOV SA	65,14%	65,159%	1,8	1,275
SC ROMUR SRL	65,16%	65,159%	0,65	1,275
SC DEMAMUR SRL	65,17%	65,159%	1,67	1,275

VERIFICATOR EXPERT	NUME	SEMNATURA	CERINTA	Referat/Expertiza Nr./Data:
S.C. ARA ARCHITECTS S.R.L. RO 15436513 NR.INREGISTRARE : J26/558/2003				BENEFICIARUL: SC REMAT BRASOV SA DENUMIREA PROIECTULUI: PUZ-EXTINDERE, ETAJARE SI SCHIMBARE DE DESTINATIE -LOCUINTE CU SPATII MULTIFUNCTIONALE LA PARTER ADRESA: str.Tudor Vladimirescu, nr. 56A,Targu- Mures FAZA: P.U.Z. (parcela reglementata)
CALITATEA SEF PROIECT Arh. RAUS A. PROIECTAT Arh. RAUS A. DESENAT Arh. POP-LUPU M. Arh.stag. PASTOR. C.				
			SCARA: 1:500	PLANSA: A4bis PR.NR.: 16/2013
			DATA: 2015	
REGIMUL DE PROPRIETATE PE PARCELA REGLEMENTATA				