
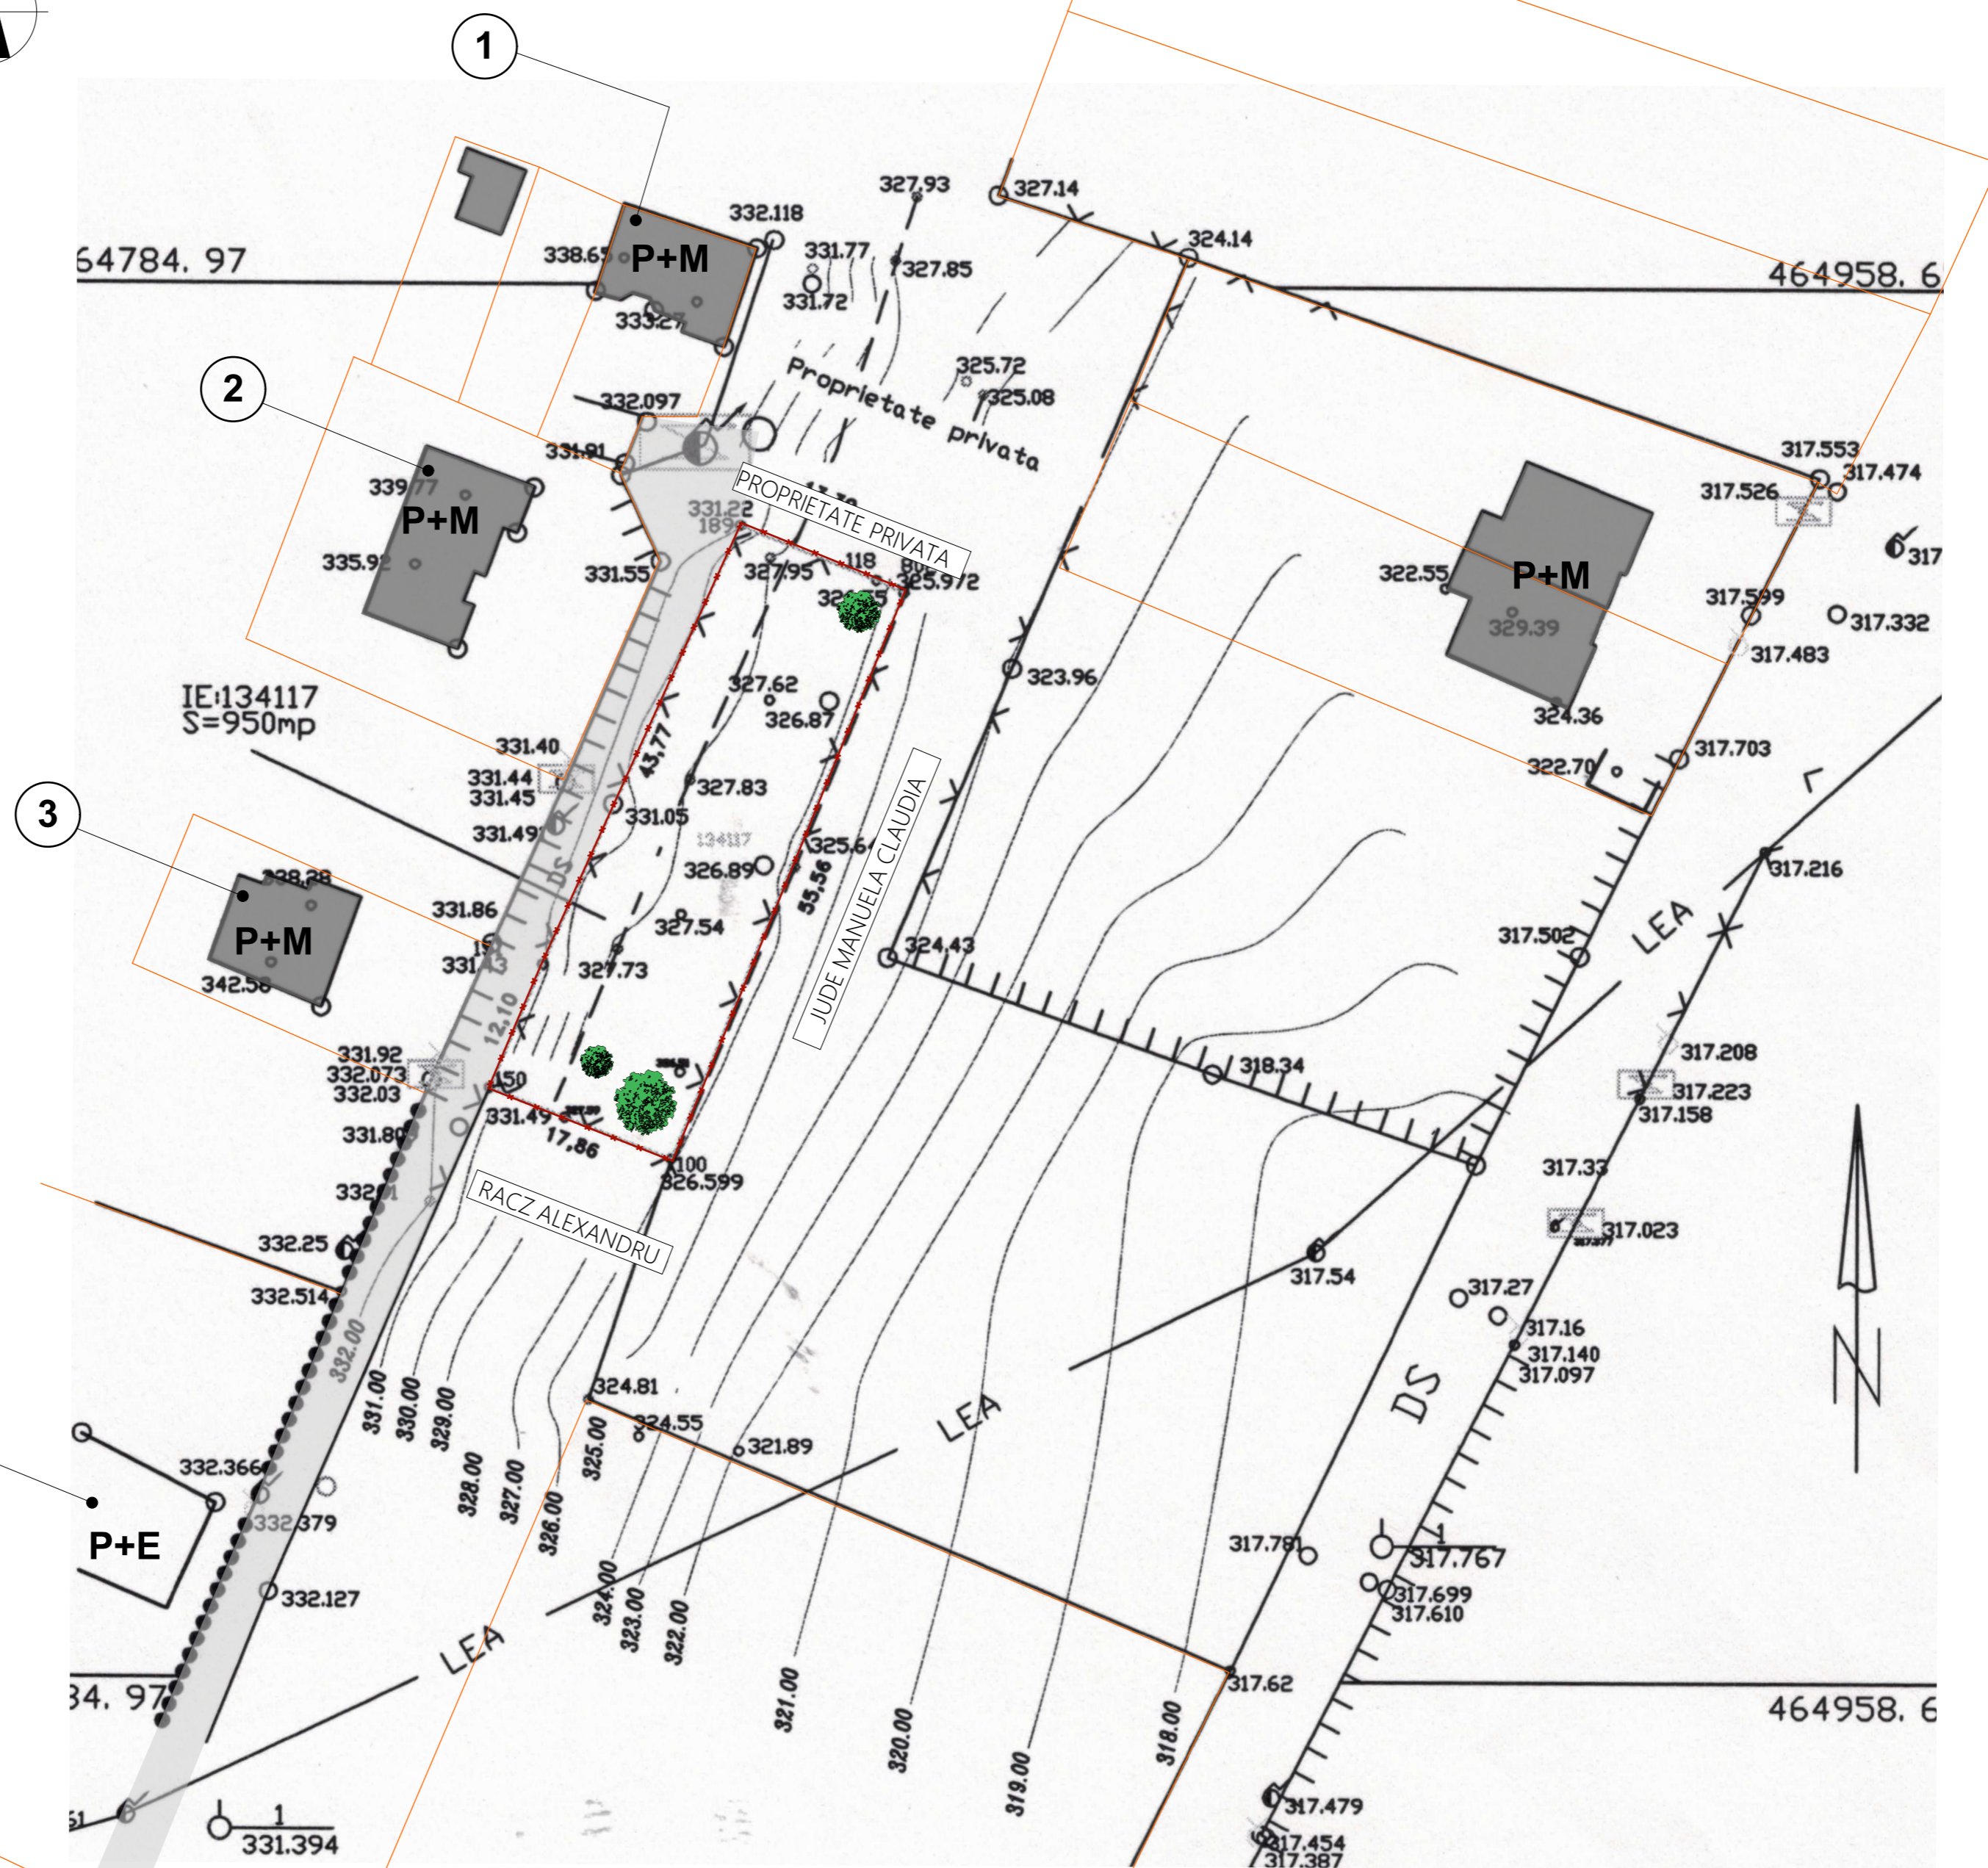


**PUD**  
**PLAN DE SITUATIE EXISTENT**

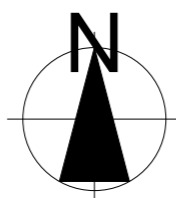

- LIMITA PROPRIETATI
- LIMITA PROPRIETATE STUDIATA
- LINIE DE INALT TENSIEUNE SUPRATERANA
- LIMITE IMOBILE E-Terra
- CONSTRUCTIE EXISTENTA
- ALEI PIETONALE SI AUTO
- SPATIU VERDE
- LATIME DRUM 5 M (CONFORM RIDICARE TOPO)
- TABLOU ELECTRIC
- CONTOR GAZ
- STALP CURENT (INALT SI MEDIE TENSIEUNE)

Verificatori/Expertii	Nume Prenume	Semnatura	Cerinta	Referat verificare proiect/Expertiza nr./data	Proiect nr.
PROIECTANT	ARHIEDIL S.R.L. <small>cu sediul in Targu Mures, str. Tisei, nr. 21</small>	S&T ORTO PROIECT S.R.L. <small>cu sediul in Targu Mures, str. Tisei, nr. 21</small>		Denumire Proiect: ELABORARE PUD - CONSTRUIRE CASA DE LOCUIT, IMPREJURIRE SI BRANSAMENTE LA UTILITATI Targu Mures, F.N., C.F. 134117, jud. Mures	29/2018
Specificatie	Numele	Semnatura	Scara:	Beneficiar:	Faza/revizie
Proiectat	arh. urb. Keresztes Geza		1:500	CRACIUN ADELA LILIANA si CRACIUN FLORIN Targu Mures, str. Tisei, nr. 21, jud. Mures	P.U.D.
Desenat CAD	c. arh. Ioan Danut Stefanescu		Data:	Denumire Plansa:	Nr. Plansa
	Tanya Brelean		2018	PLAN DE SITUATIE EXISTENT	01A