


AMPLASARE HALA DEPOZIT STR. BANEASA F.N.

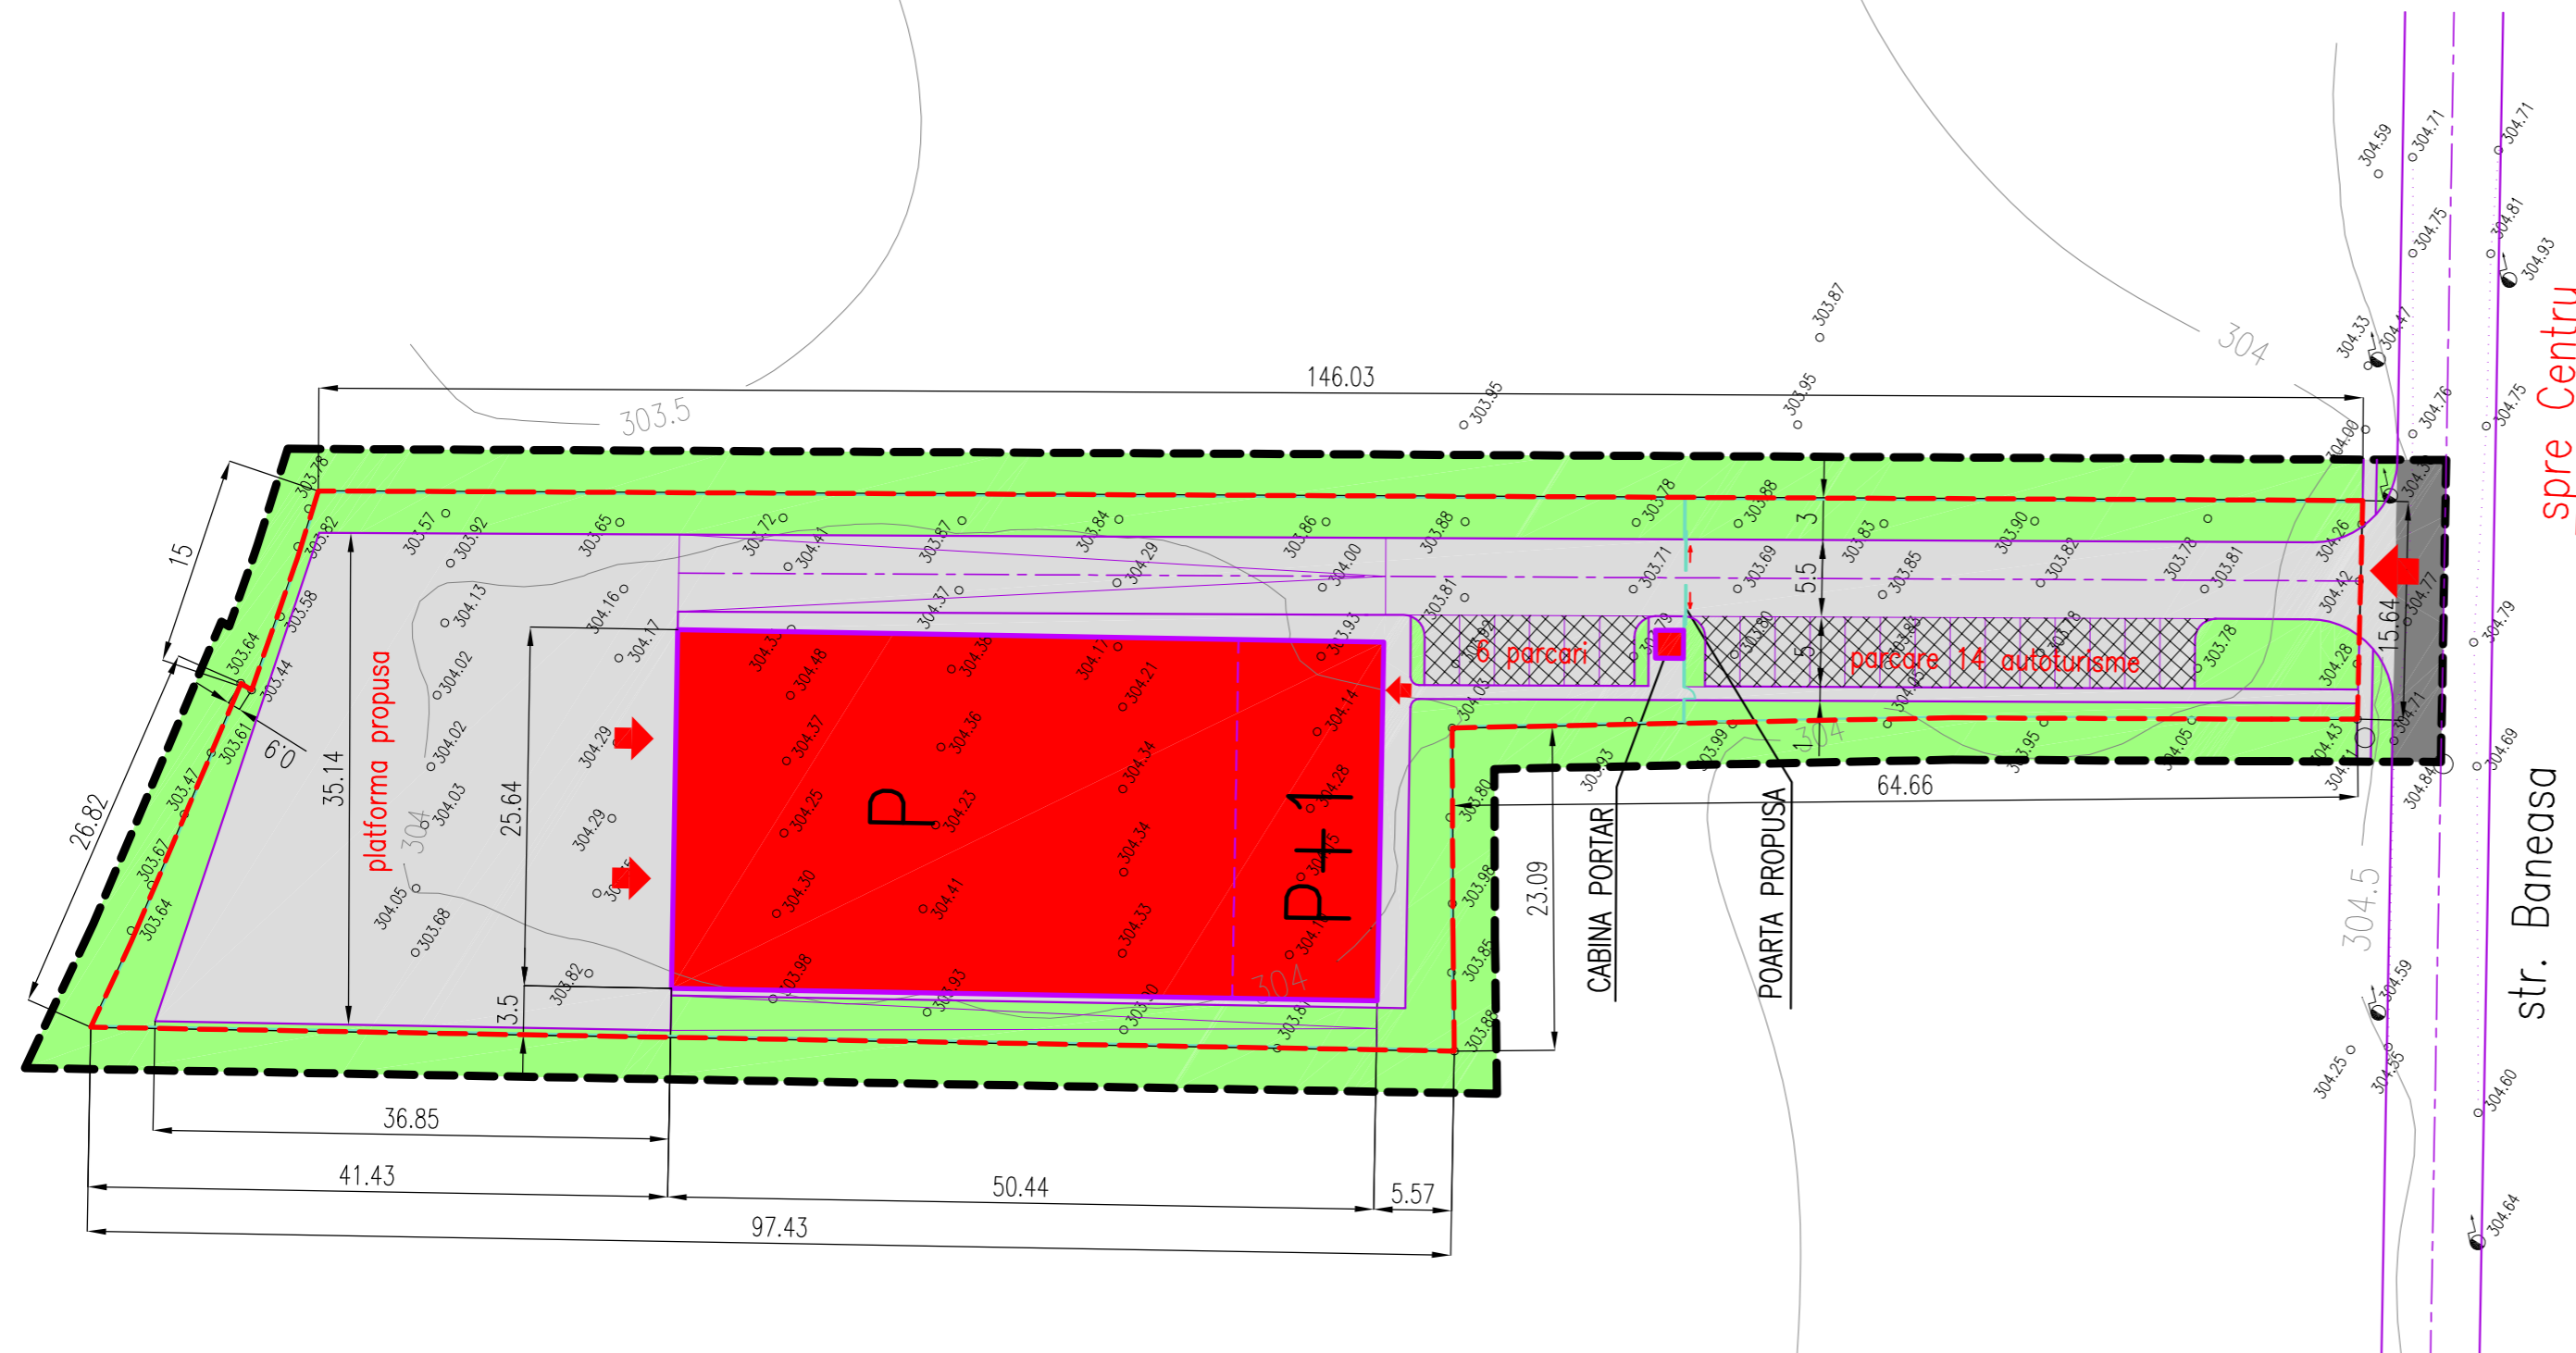

- LEGENDA:**
- LIMITA ZONA STUDIATA
 - LIMITA PROPRIETATE
 - CLADIRI EXISTENTE
 - CLADIRI PROPUSE
 - DRUMURI EXISTENTE
 - DRUMURI PROPUSE
 - GARDURI EXISTENTE
 - GARDURI PROPUSE

- ZONA DE SERVICII
- ZONA DE LOCUIT CU REGIM MIC DE INALTIME
- DRUMURI EXISTENTE
- DRUMURI, PLATFORME SI TROTUARE PROPUSE
- PLATFORME PROPUSE – DALE INIERBATE
- ZONA VERDE AMENAJATA
- ZONA DE PROTECTIE
- INTERDICTIE DE CONSTRUIRE

DATE DE IDENTIFICARE TEREN:
 NR.C.F.: 101/I/MURESENI
 NR.CAD.: 487/2/1, 488/2/1
 S = 2500,00mp
 NR.CAD.: 488/2/2
 S = 2000,00mp

	A construita	A construita desfasurata
HALA DEPOZIT PROPUSA (P+1PARTIAL)	1293,28 MP	1559,17 MP
CABINA PORTAR	4,00 MP	4,00 MP
TOTAL:	1297,28 MP	1563,17 MP

BILANT TERITORIAL PE INCINTA – situatia existenta		
	SUPRAFATA	%
CLADIRI EXISTENTE	0,00MP	0,00%
CAROSABILE EXISTENTE	0,00MP	0,00%
PLATFORME, TROTUARE EXISTENTE	0,00MP	0,00%
SPATII VERZI EXISTENTE	4500,00MP	100%
TOTAL	4500,00MP	100%
POT existent incinta = 0,00%		
CUT existent incinta = 0,000		

BILANT TERITORIAL PE INCINTA – situatia propusa		
	SUPRAFATA	%
CLADIRI PROPUSE + EXISTENTE	1297,28MP	28,83%
CAROSABILE PROPUSE + EXISTENTE	663,48MP	14,74%
PLATFORME, TROTUARE EXISTENTE	1593,32MP	35,41%
SPATII VERZI AMENAJATE	945,92MP	21,02%
TOTAL	4500,00MP	100%
POT propus incinta = 28,83%		
CUT propus incinta = 0,347		

BILANT TERITORIAL ZONA STUDIATA – situatia existenta		
	SUPRAFATA	%
CLADIRI EXISTENTE	0,00MP	0,00%
CAROSABILE EXISTENTE	128,76MP	2,23%
PLATFORME, TROTUARE EXISTENTE	0,00MP	0,00%
SPATII VERZI EXISTENTE	5636,73MP	97,77%
TOTAL	5765,49MP	100%
POT existent zona studiata = 0,00%		
CUT existent zona studiata = 0,000		

BILANT TERITORIAL ZONA STUDIATA – situatia propusa		
	SUPRAFATA	%
CLADIRI PROPUSE + EXISTENTE	1297,28MP	22,50%
CAROSABILE PROPUSE + EXISTENTE	765,27MP	13,27%
PLATFORME, TROTUARE EXISTENTE	1607,94MP	27,89%
SPATII VERZI AMENAJATE	2095,00MP	36,34%
TOTAL	5765,49MP	100%
POT zona studiata = 22,50%		
CUT zona studiata = 0,271		

POT maxim = 50% ; CUT maxim = 1,500

A&G <small>sc ARHIGRAF art</small>	BIROU DE ARHITECTURA SI URBANISM TIRGU MURES – J26-728-1994	sef proiect	arh. Octavian LIPOVAN	
		ridicare topo	ing. Adrian GROSS	
		desenat	ing. Ionela ANTAL	
		verificat	arh. WINKLER Eniko	
		BENEFICIAR:	SC EURANIS SRL STR.BUDAI NAGY ANTAL NR.16, TG-MURES, JUD. MURES	FAZA: PUD
		TITLU	AMPLASARE HALA DEPOZIT	DATA: sept. 2008
		PROIECT:	STR. BANEASA F.N. LOC. TG-MURES	NR.PROIECT: 221-08
		TITLU	SITUATIA PROPUSA	SCARA: 1:500
		PLANSA:	REGLEMENTARI URBANISTICE	NR.PLANSI : A 03.1

ACEST PROIECT ESTE PROPRIETATEA INTELLECTUALA A SC ARHIGRAF SRL. UTILIZAREA LUI INTRA SUB INCIDENTIA LEGII DREPTULUI DE AUTOR.