


P.U.D. - CENTRU COMERCIAL

Targu Mures, str. Gh. Doja, nr. 62

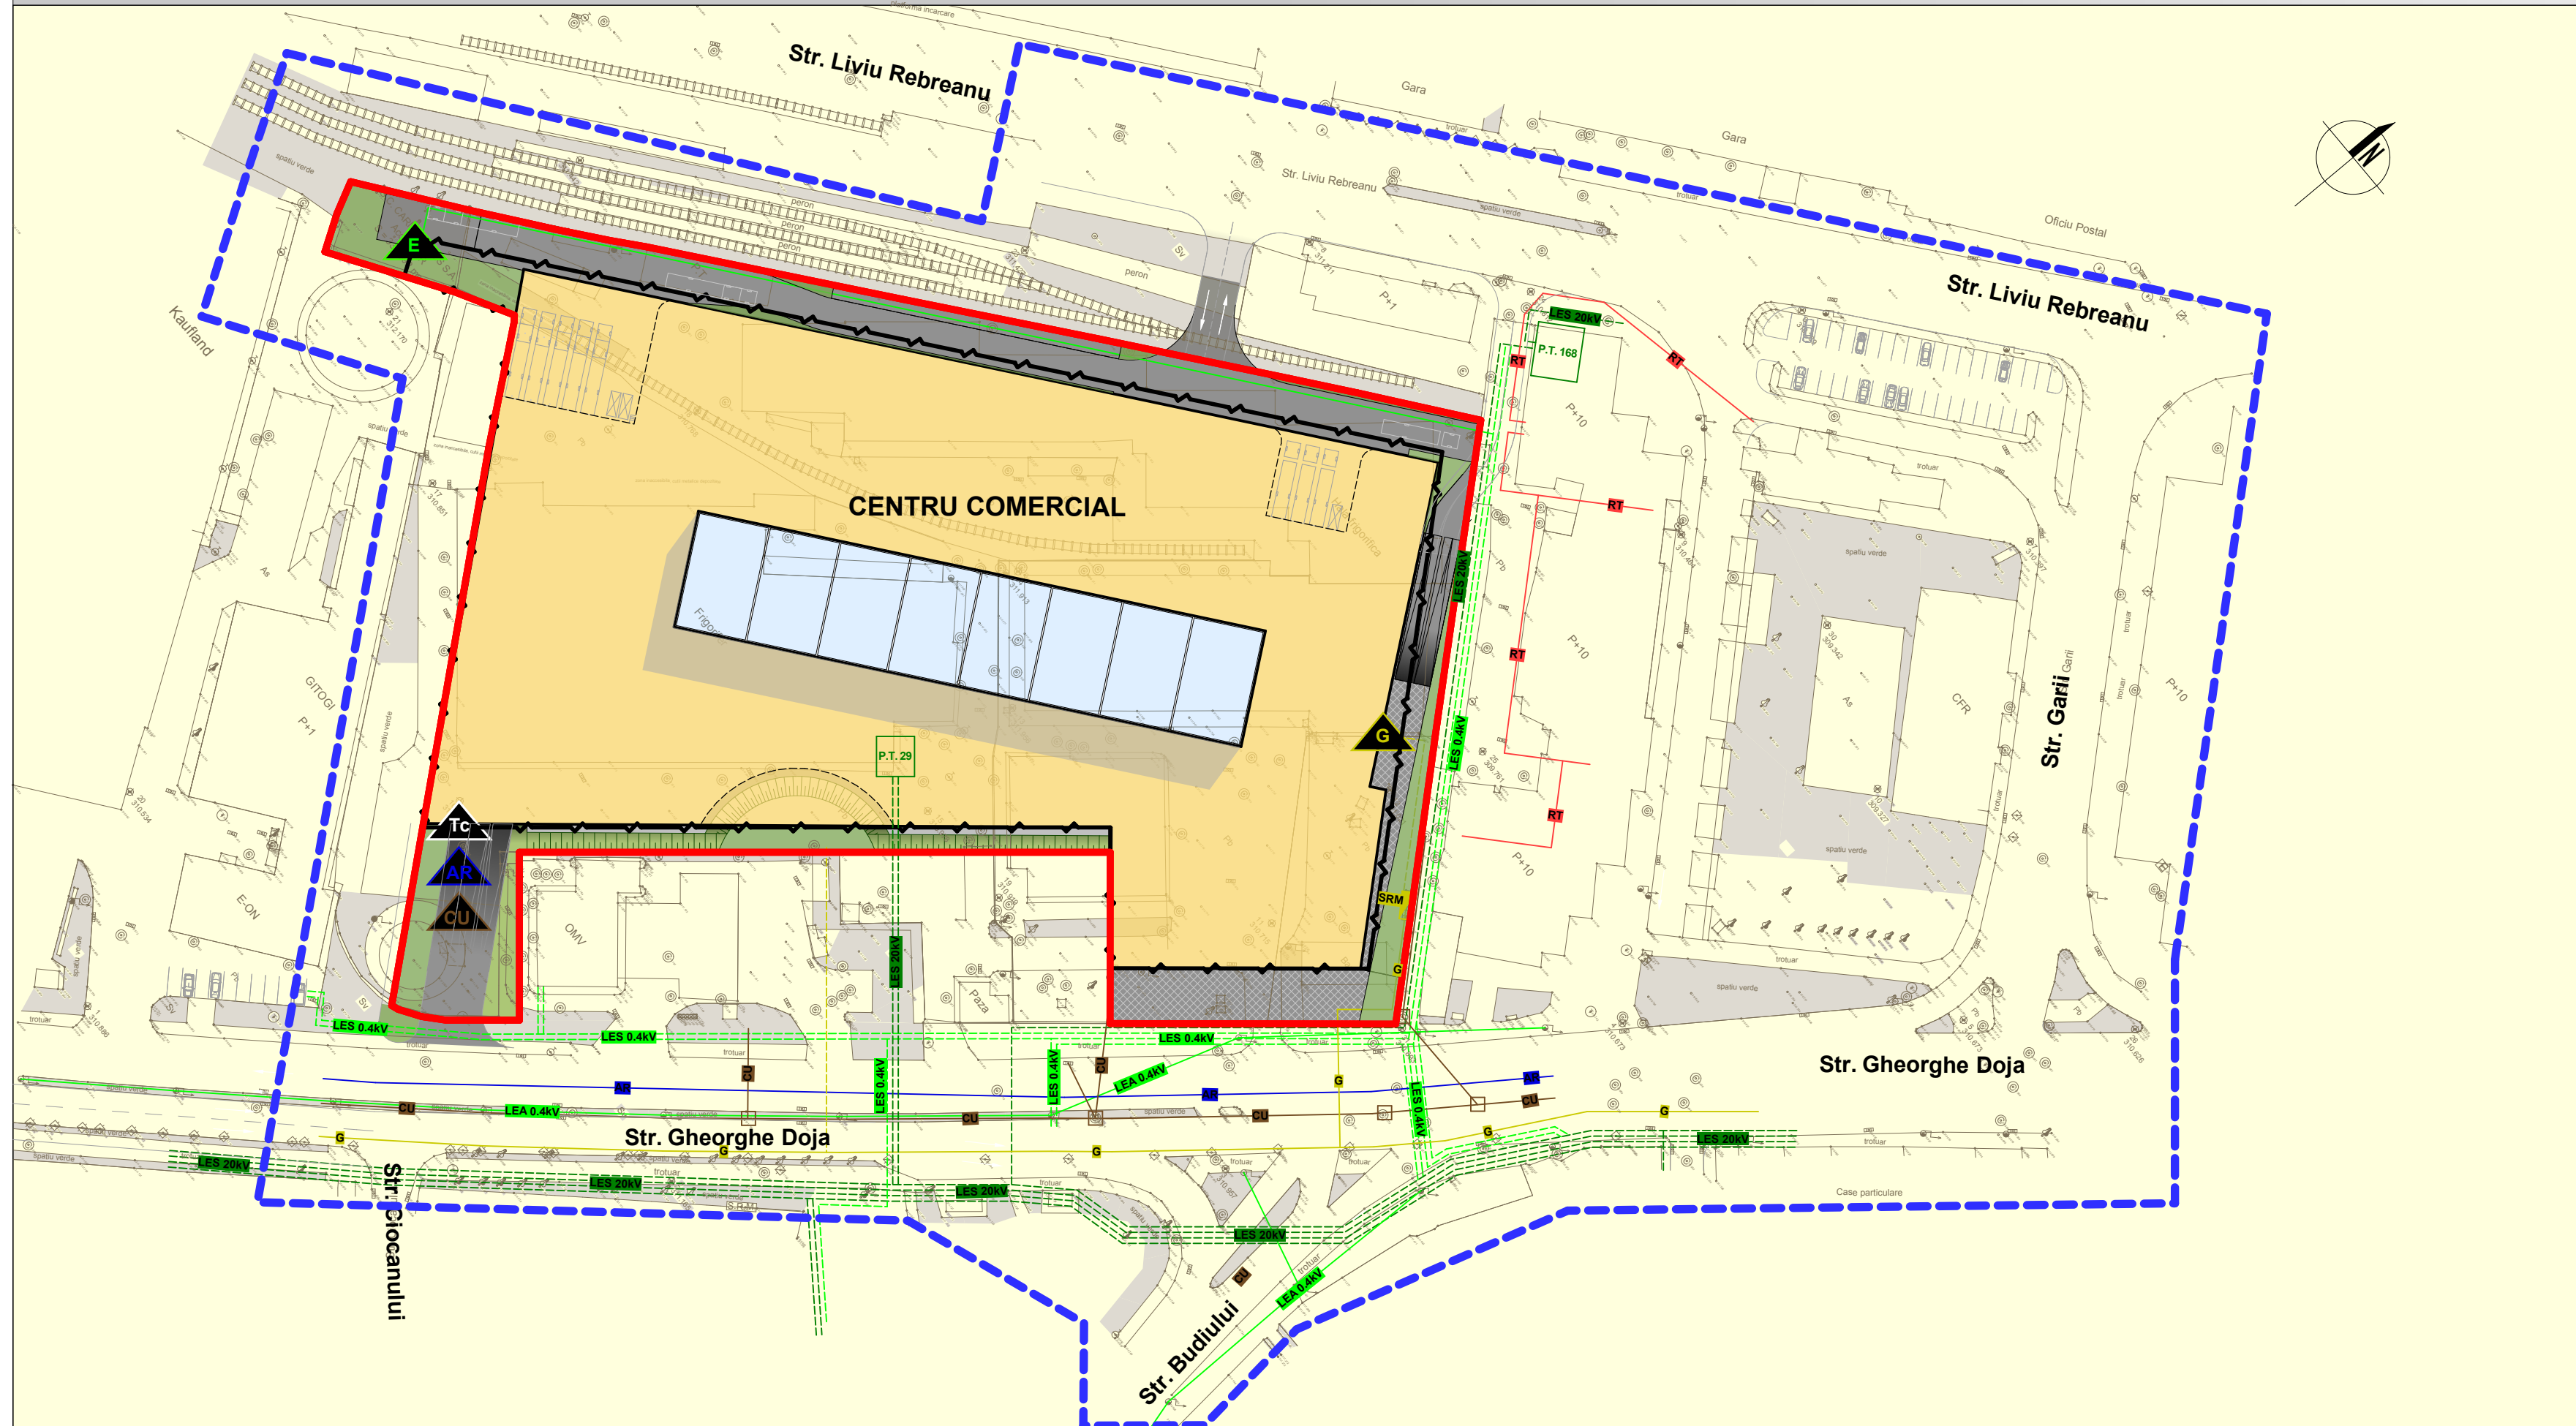

LEGENDA

	LIMITA DE PROPRIETATE A TERENULUI STUDIAT
	LIMITA STUDIATA PRIN P.U.D.
	CORP CLADIRE PROPOS
	ZONA DE IMPLANTARE A CONSTRUCTIILOR
	BRANSAMENT GAZ PROPOS PRIN P.U.Z.
	BRANSAMENT DE APA POTABILA PROPOS PRIN P.U.Z.
	RACORD CANAL UNITAR PROPOS PRIN P.U.Z.
	BRANSAMENT ELECTRIC PROPOS PRIN P.U.Z.
	BRANSAMENT TELECOMUNICATII PROPOS PRIN P.U.Z.
	CONDUCTA DE GAZ PROPUSA PRIN P.U.Z.
	RETEA DE APA PROPUSA PRIN P.U.Z.
	RETEA CANAL UNITAR PROPUSA PRIN P.U.Z.
	RETEA ELECTRICA PROPUSA PRIN P.U.Z.
	RETEA ELECTRICA STRADALA LES 0.4kV EXISTENTA
	RETEA ELECTRICA STRADALA LES 20kV EXISTENTA
	RETEA ELECTRICA STRADALA LEA 0.4kV EXISTENTA
	CONDUCTA DE GAZ EXISTENTA
	RETEA CANAL UNITAR EXISTENT
	RETEA DE APA EXISTENTA
	RETEA TERMICA APA EXISTENTA

PROIECTANT GENERAL: MG BUILDING DESIGN S.R.L. RO-300253 Timisoara, Str. Ion Ionescu de la Brad, Nr.1 J35 / 1380 / 1997, R10087730 TEL. 0256/499273; FAX 0256/281283			DENUMIRE PROIECT: PUD - CENTRU COMERCIAL RO - Targu-Mures, Str. Gh. Doja, Nr. 62	INITIATOR: S.C. NOVUM OMEGA S.R.L. RO - Bucuresti, B-dul Carol I, Nr. 34-36 / 2
SEF PROIECT ARH. CRISTIAN COSTACHE	NR. PROIECT: 142 / 2008		DENUMIRE PLANSA: REGLEMENTARI EDILITARE	SCARA: 1:1000 NR. PLANSA: 3
PROIECTAT ARH. CRISTIAN COSTACHE	FAZA: P.U.D.	DATA: 26.03.2009		
DESENAT ING. BOGDAN MARA-ROMOCIA				