


PLAN URBANISTIC DE DETALIU
CONSTRUIRE CASA DE LOCUIT P+M
 str. Pomilor F.N., mun. Targu Mures
A.5. REGLEMENTARI EDILITARE
 Scara 1 : 500

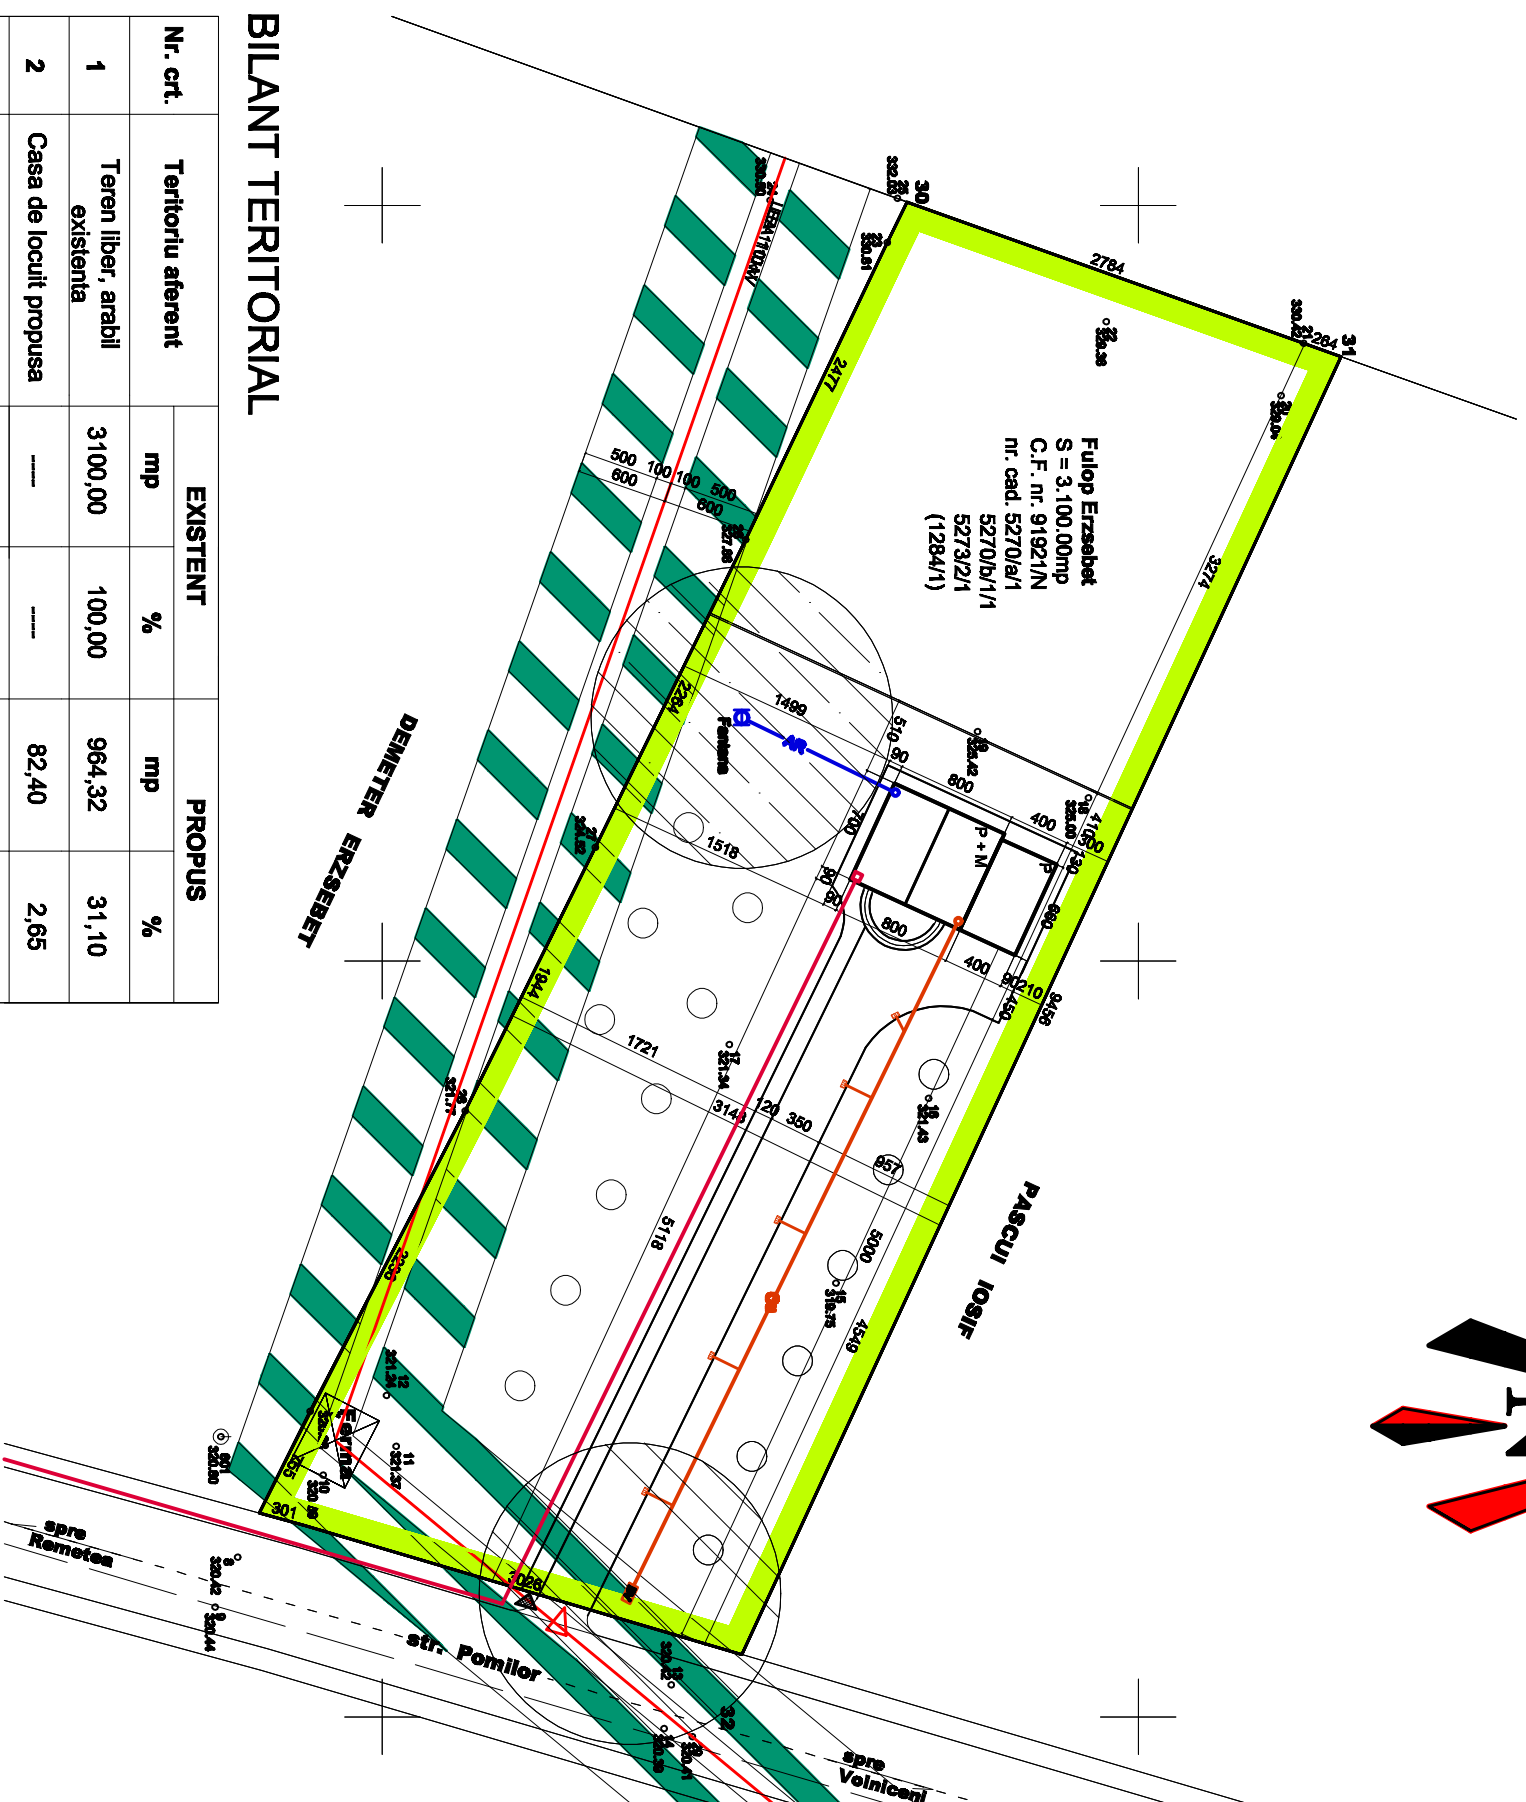

BILANT TERRITORIAL


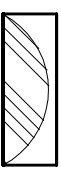








Nr. crt.	Teritoriul aferent	EXISTENT		PROPUS	
		mp	%	mp	%
1	Teren liber, arabil existent	3100,00	100,00	964,32	31,10
2	Casa de locuit propusa	---	---	82,40	2,65
3	Alei carosabile, pietonale si platforme pavate	---	---	313,18	10,10
4	Zone verzi propuse	---	---	1631,99	52,67
SUPRAFATA LOTULUI PROPOS				2991,89	96,52
5	Teren propus pentru trecere in domeniul public	---	---	108,11	3,48
TOTAL GENERAL		3100,00	100,00	3100,00	100,00

POT = 2,75%
 CUT = 0,03

LEGENDA

-  Limita zonei studiate
-  Acces carosabil - existent
-  Acces pietonal propus

RETELE EDILITARE

-  Zona de protectie LEA 10KV
-  Zona de protectie Bazin Vidanjabil
-  Zona de protectie Fantana
-  Branșament apa - propus
-  Reteș de canalizare unitară - propusă
-  Linie electrică aeriană 110KV - existentă
-  Branșament electric - propus
-  Bazin vidabil - propus
-  Fantana - propusă
-  Rigole de scurgere - propuse

S.C. ARHIEDIL S.R.L.		Beneficiar:		Fulop Erzebet		Pr. Nr.	
Trigu Mures		str. Voinicilor nr.34, mun. Targu Mures, jud. Mures				178	
Director	ing. Serban Sorina	Scara:	1:500	CONSTRUIRE CASA DE LOCUIT P + M	Faza:	P.U.D.	
Șef proiect	an. Keresztes Geza	Proiectat	an. Keresztes Geza	str. Pomilor F.N., mun. Targu Mures	Planșa:	A. 05.	
Desenat	Pozna Laszlo	Data:	Feb. 2009	REGLEMENTARI EDILITARE			