

BILANT TERRITORIAL

Nr. crt.	Territoriul aferent	EXISTENT mp	%	PROPUS mp	%
1	Teren liber existent	1079,00	100,00	---	---
2	Construcțiile nou propuse	---	---	357,00	33,08
3	Alei carosabile, pietonale și platforme pavate	---	---	362,44	33,60
4	Zone verzi propuse	---	---	359,56	33,32
TOTAL GENERAL		1079,00	100,00	1079,00	100,00

POT = 33,08%
CUT = 0,43

hala conserve legume











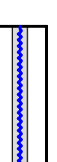






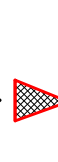

depozit

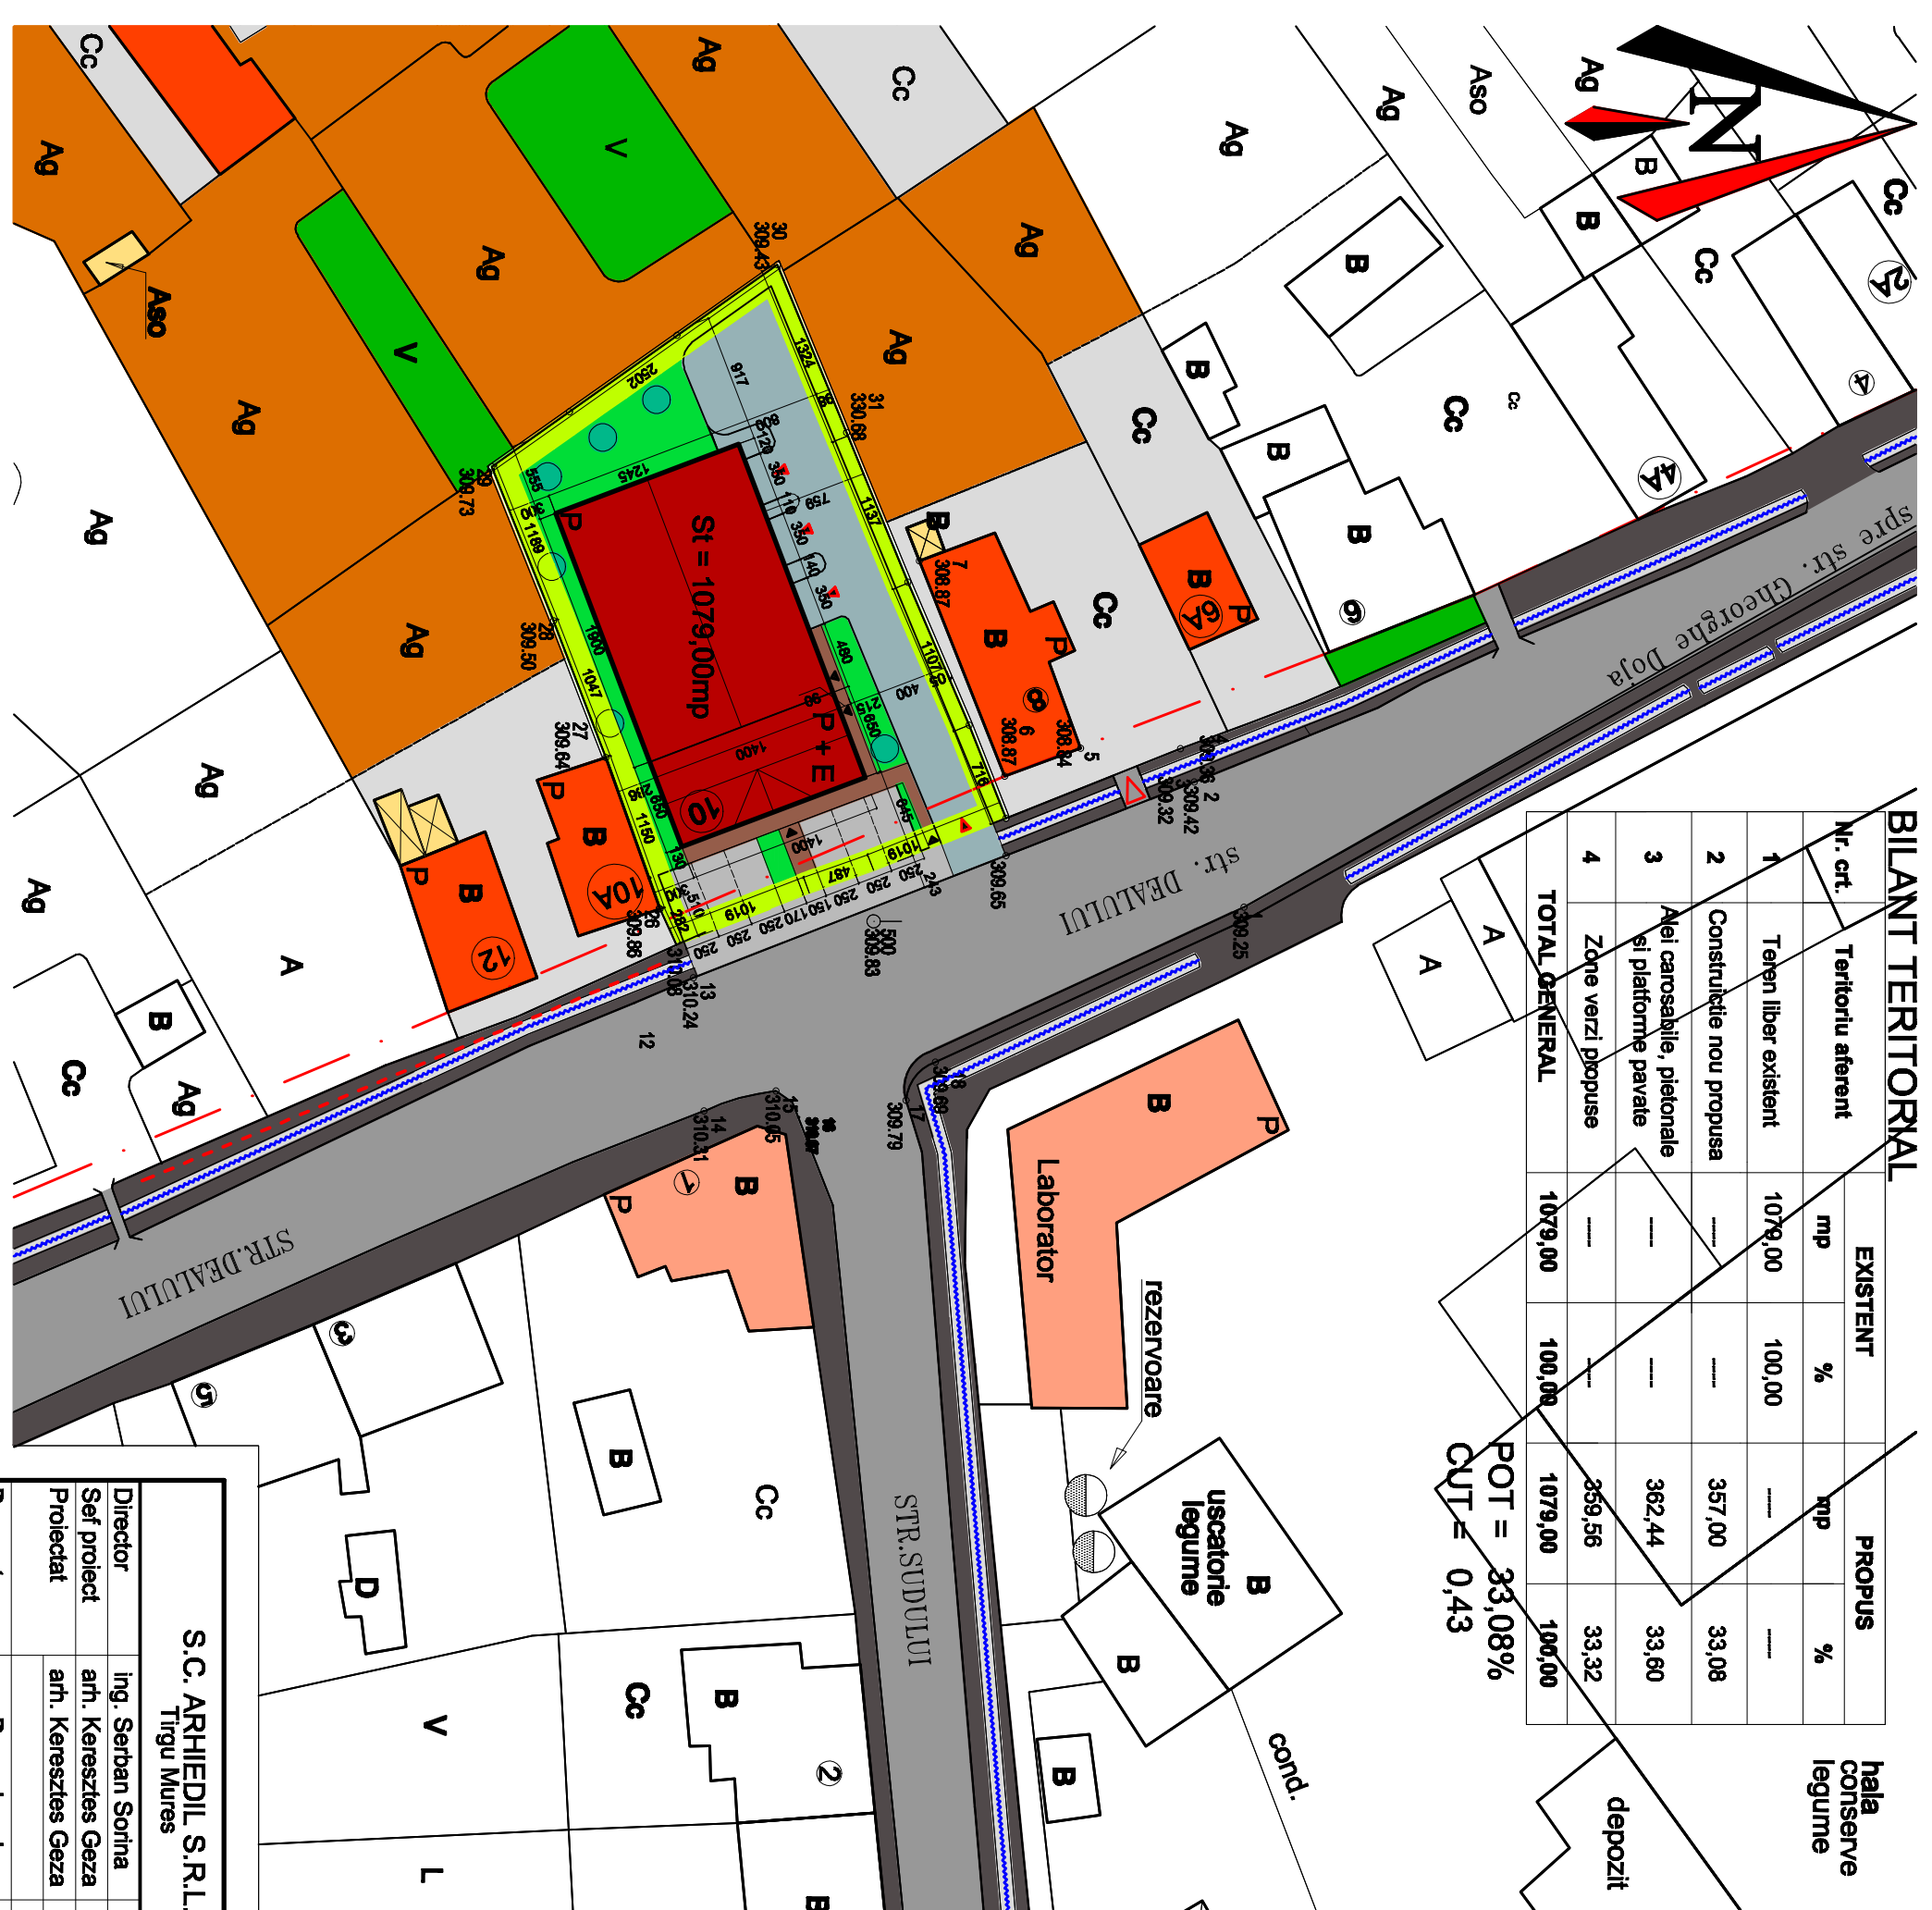
PLAN URBANISTIC DE DETALIU AMPLASARE HALA DEPOZITARE SI SPATII PENTRU BIROURI

str. Dealului nr.10, mun. Targu Mures
A.3. REGLEMENTARI URBANISTICE

Scara 1 : 500

LEGENDA

-  Limita zonei studiate
-  Aliniament existent
-  Construcții existente
-  Amplasament propus
-  Anexe gospodaresti - existente
-  Clădiri industriale, comerciale existente
-  Teren agricol în intravilan
-  Zone verzi existente
-  Zone verzi propuse
-  Curți interioare pavate existente
-  Santuri existente
-  Alei pietonale, trotuare - existente
-  Alei pietonale, trotuare - propuse
-  Drumuri, strazi - existente
-  Drumuri, strazi - propuse
-  Parcari propuse
-  Acces carosabil - existent
-  Acces carosabil - propus
-  Acces pietonal - propus



S.C. ARHIEDIL S.R.L. Tirgu Mures		Beneficiar: TATAR ADRIAN - CATALIN mun. Targu Mures, str. Citezantiei nr.12, ap.4, jud. Mures		Pt. Nr. 182
Director Sef proiect Proiectat	ing. Serban Sorina anf. Keresztes Geza anf. Keresztes Geza	Scara: 1:500	AMPLASARE HALA DEPOZITARE SI SPATII PENTRU BIROURI mun. Targu Mures, str. Dealului nr.10, jud. Mures	Faza: P.U.D.
Desenat	Pozna Laszlo	Data: Apr. 2009	REGLEMENTARI URBANISTICE	Planșa: A. 03.