


# B) P U D - Ansamblu de 6 locuinte individuale- str. REMETEA - TÂRGU MUREȘ-

modificare PUD aprobat prin HCLM nr 441/18.12.2007

## REGLEMENTARI URBANISTICE

POTmax = 30%  
CUT max = 0,6  
Regin inaltime P+2e

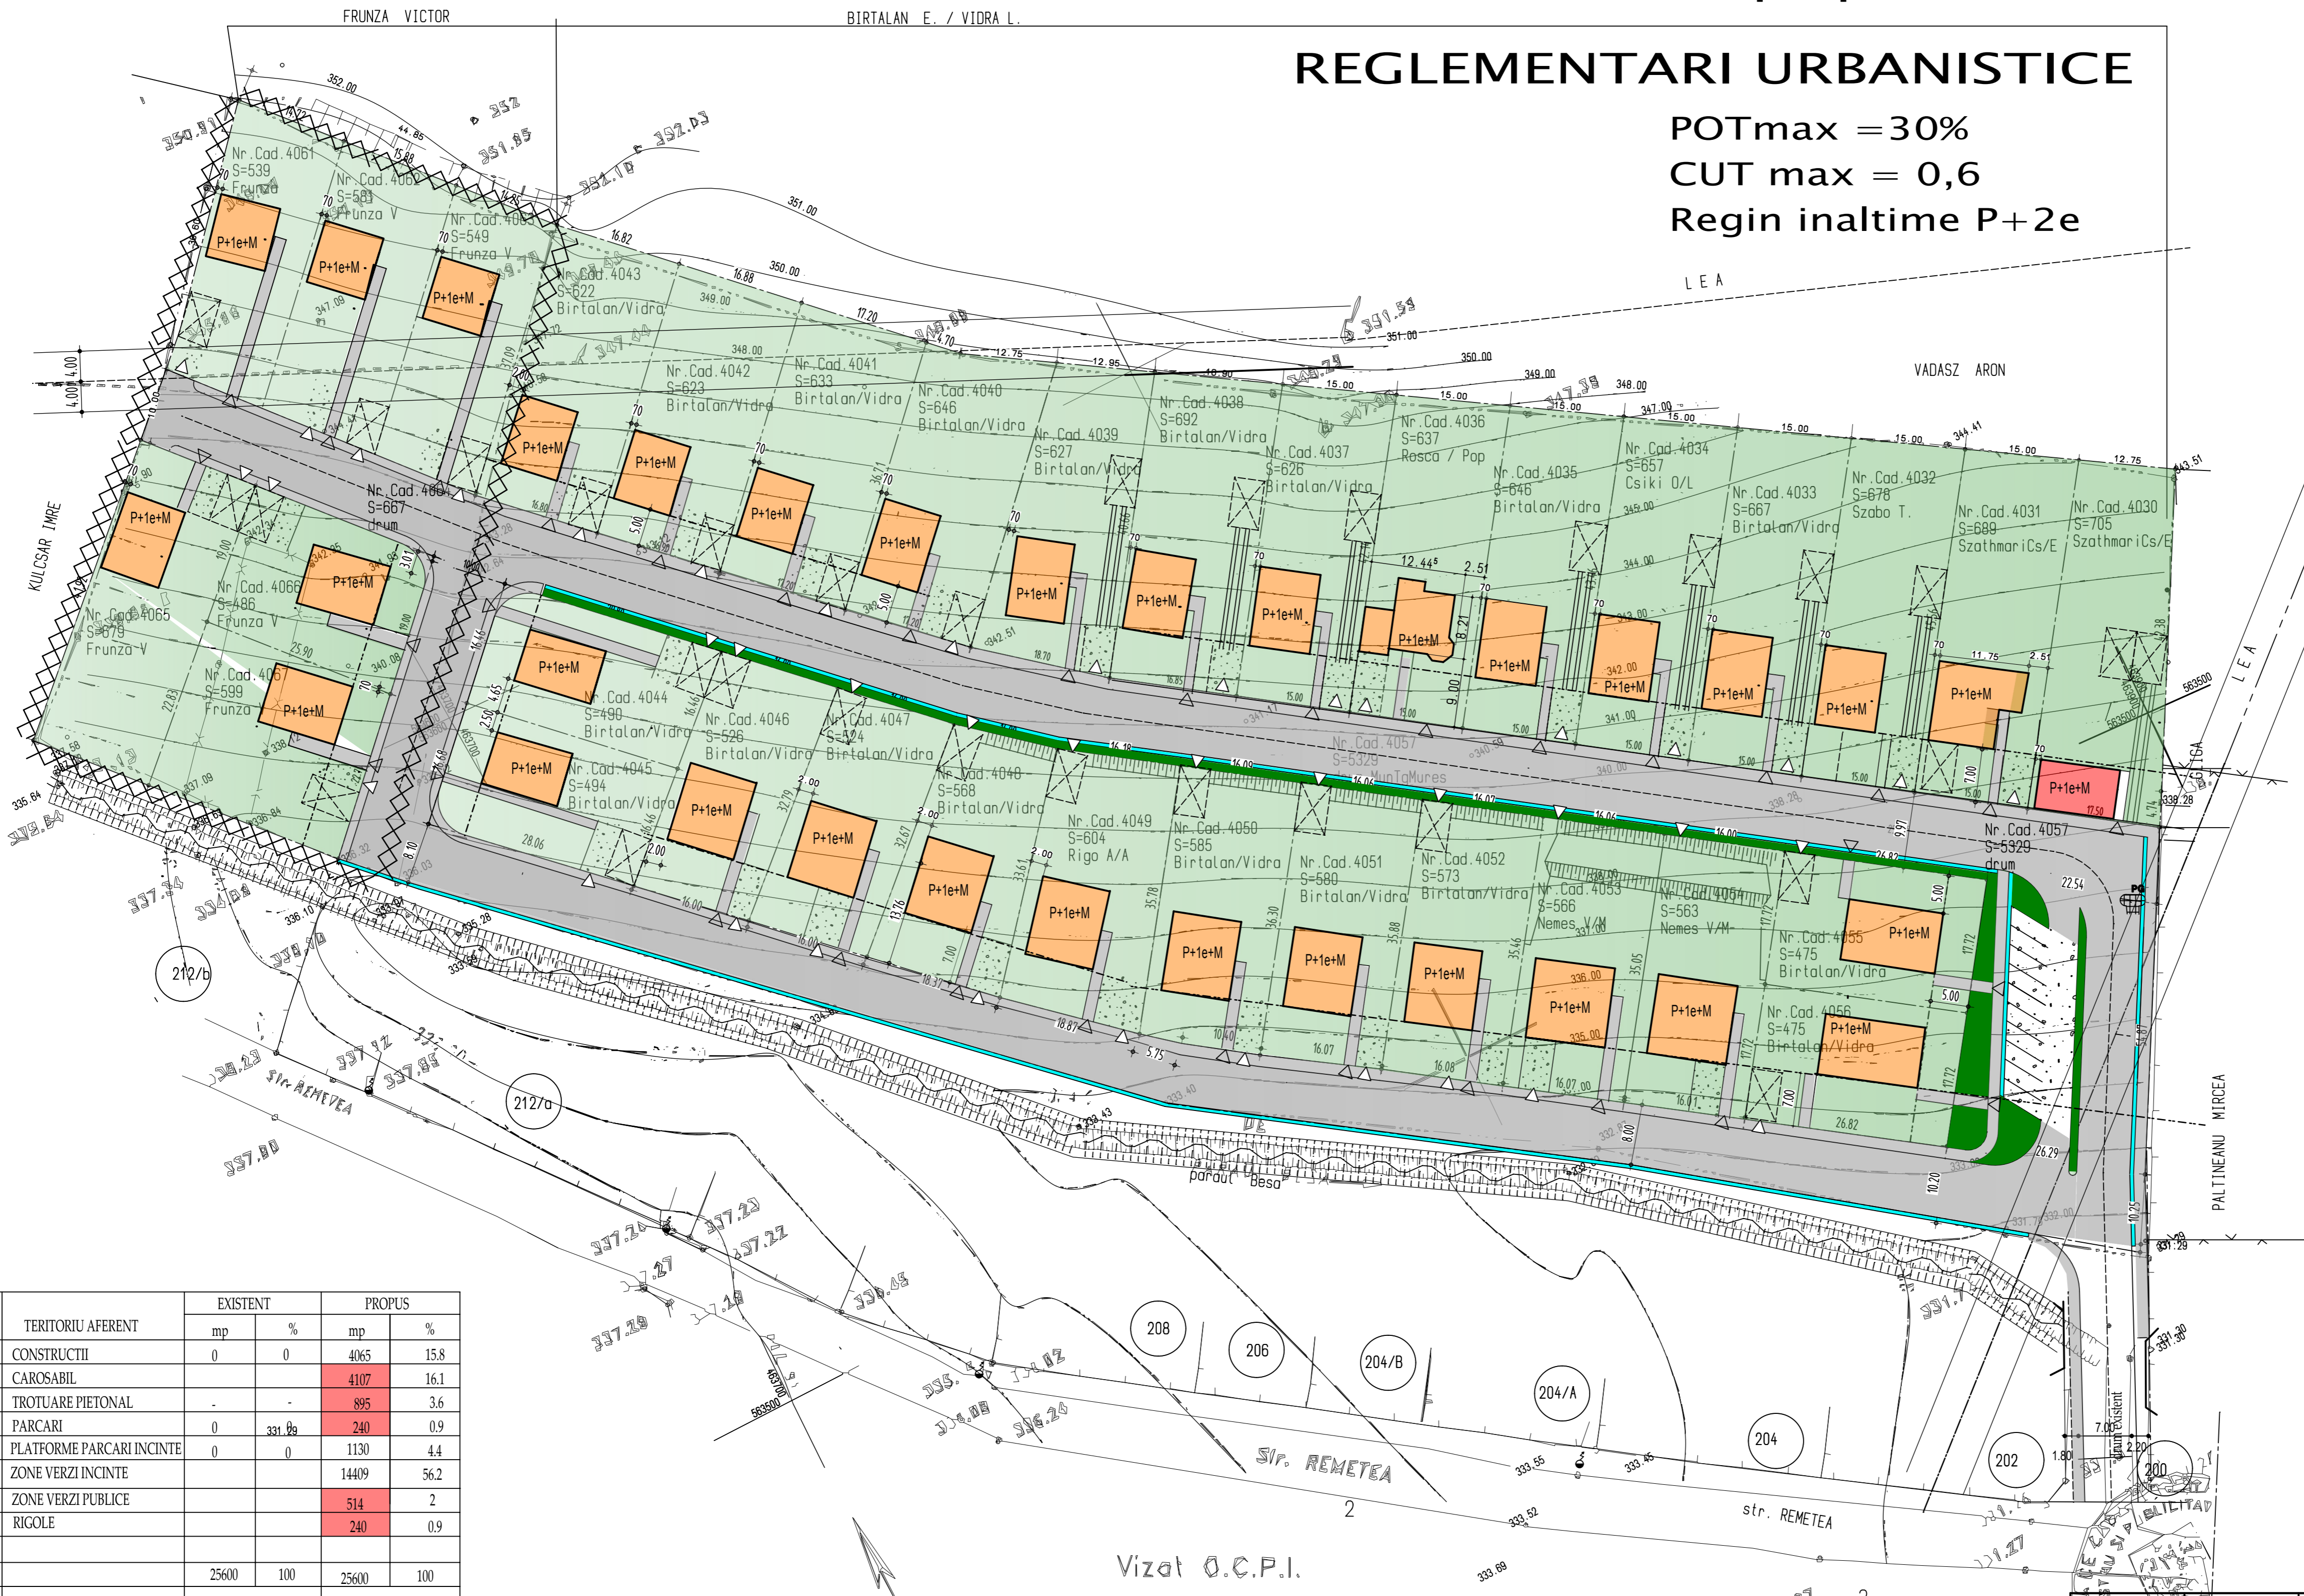

**LEGENDA:**

- LIMITA ZONEI STUDIATE
- LIMITA PROPRIETATII- a)Vidro &comp
- LIMITA PROPRIETATII -b)Frunza&comp
- LIMITE LOTIZARI
- ALINIAMENTE
- CONSTRUCTII LOCUINTE PROIECTATE
- CONSTRUCTII MIXTE COMERT,SEVICII
- GARAJE
- CONSTRUCTII EXISTENTE
- STRAZI EXISTENTE
- STRAZI / TROTUARE PROIECTATE folosinta comuna
- ACCES CAROSABIL la parcele
- ACCES PIETONAL la parcele
- PARCARI
- REGIM DE ÎNĂLȚIME S+P+M

NR.CRT.	TERITORIU AFERENT	EXISTENT		PROPUȘ	
		mp	%	mp	%
1	CONSTRUCTII	0	0	3375	15,6
2	CAROSABIL	-	-	3570	17
3	TROTUARE PIETONAL	-	-	765	3,2
4	PARCARI	0	0	240	1,1
5	PLATFORME PARCARI INCINTE	0	0	980	4,5
6	ZONE VERZI INCINTE	-	-	11816	55
7	ZONE VERZI PUBLICE	-	-	514	2,5
8	RIGOLE	-	-	240	1,1
9	Teren Agricol/Fanete	21500	100	0	0
		21500	100	21500	100
POT	MAX / REALIZAT			30/16	
CUT	MAX / REALIZAT			0,6/0,4	

NR.CRT.	TERITORIU AFERENT	EXISTENT		PROPUȘ	
		mp	%	mp	%
1	CONSTRUCTII	0	0	690	16,8
2	CAROSABIL	-	-	537	13
3	TROTUARE PIETONAL	-	-	130	3
4	PARCARI	0	0	0	0
5	PLATFORME PARCARI INCINTE	0	0	150	4
6	ZONE VERZI INCINTE	-	-	2593	63,2
7	ZONE VERZI PUBLICE	-	-	0	0
8	RIGOLE	-	-	0	0
9	Teren Agricol/Fanete	4100	100	0	0
		4100	100	4100	100
POT	MAX / REALIZAT			30/11,6	
CUT	MAX / REALIZAT			0,6/0,4	

B) ZONA PROPRIETATII FRUNZA

NR.CRT.	TERITORIU AFERENT	EXISTENT		PROPUȘ	
		mp	%	mp	%
1	CONSTRUCTII	0	0	4065	15,8
2	CAROSABIL	-	-	4107	16,1
3	TROTUARE PIETONAL	-	-	895	3,6
4	PARCARI	0	0	240	0,9
5	PLATFORME PARCARI INCINTE	0	0	1130	4,4
6	ZONE VERZI INCINTE	-	-	14409	56,2
7	ZONE VERZI PUBLICE	-	-	514	2
8	RIGOLE	-	-	240	0,9
		25600	100	25600	100
POT	MAX / REALIZAT			30/16	
CUT	MAX / REALIZAT			0,6/0,414	

TOTAL ZONA STUDIATA

Vizat O.C.P.I.



NUME	SEMĂNĂTURA	CERINȚA	REFERAT / EXPERTIZA NR. / DATA
S.C. ARCHIPROG S.R.L. - T.G. MUREȘ Aleea Carpati 3/22 Nr.aut. J-26-512-1993 tel. 0740-052-754 e-MAIL: archiprogram@rdslink.ro			
BENEFICIAR	FRUNZA VICTOR TG. MUREȘ str. Remetea nr. 107		Nr.proiect: 38.a/ 2009
SCARA: 1:500	Sef Proiect: arh. Keresztes Géza	Proiectat: arh. BORSOS Aladár Anton	DESENAT: arh. BORSOS Aladár Anton
01.2009	REGLEMENTĂRI URBANISTICE		PUD A 02