
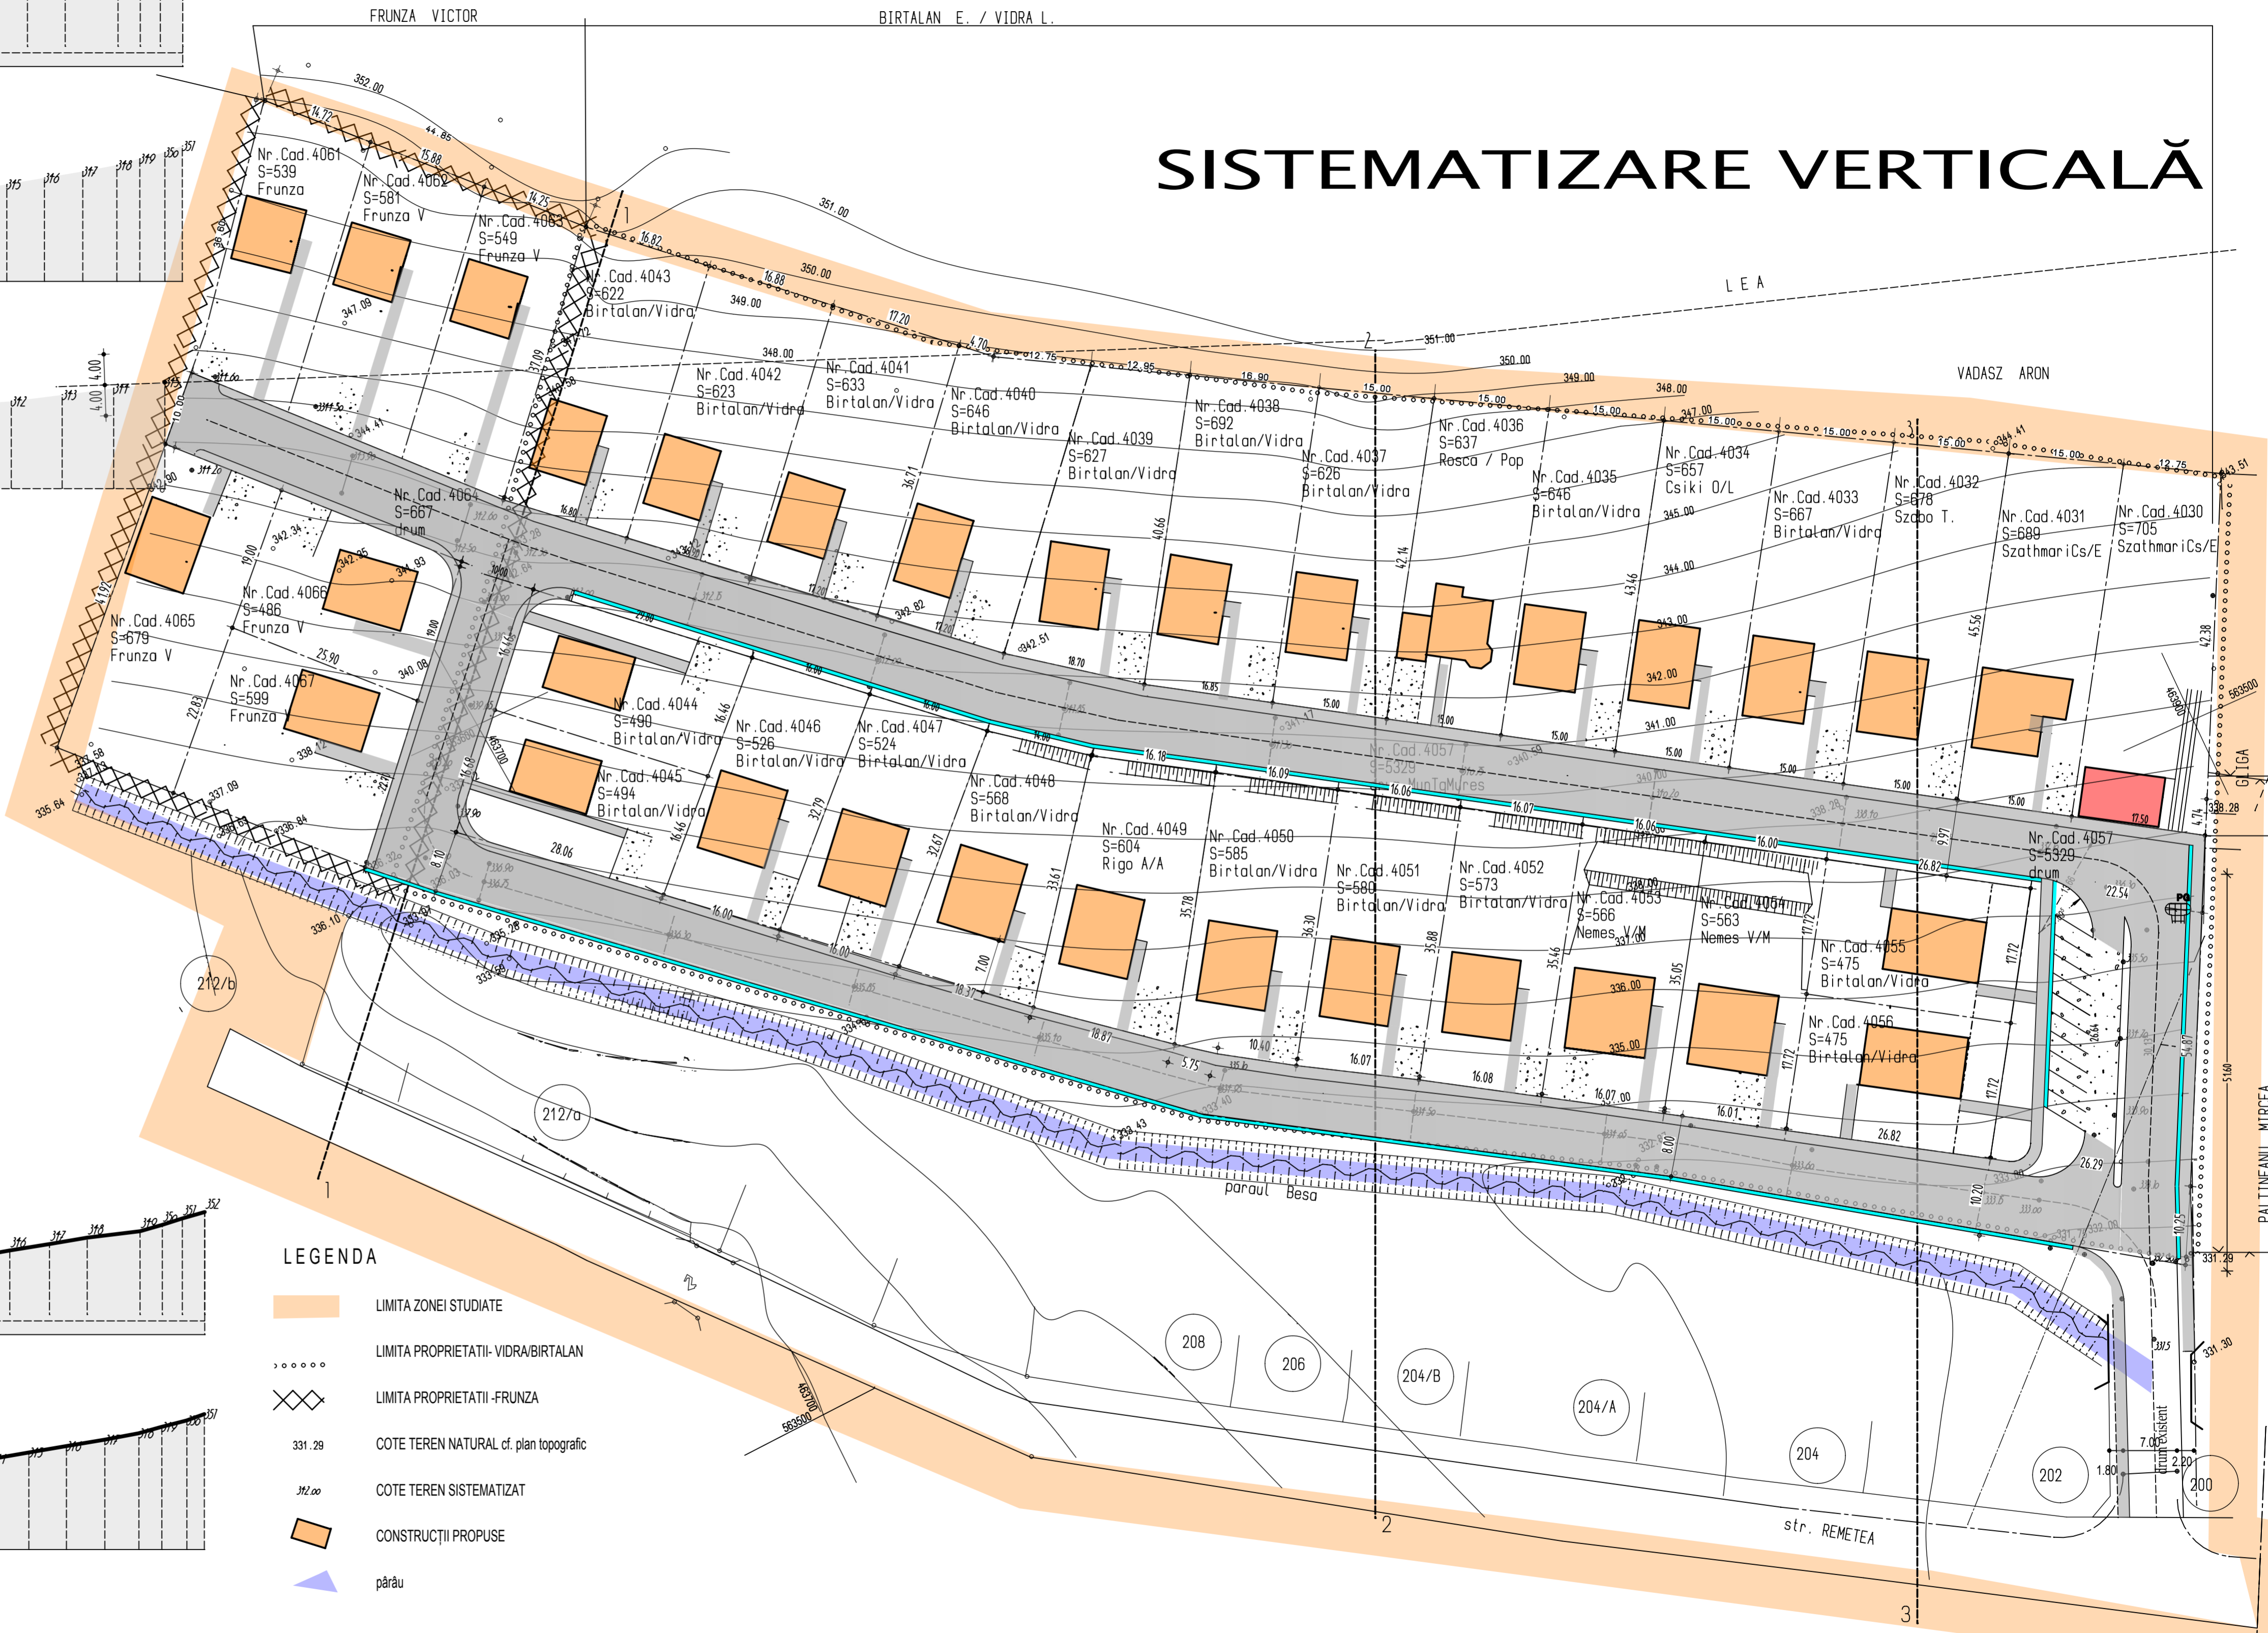
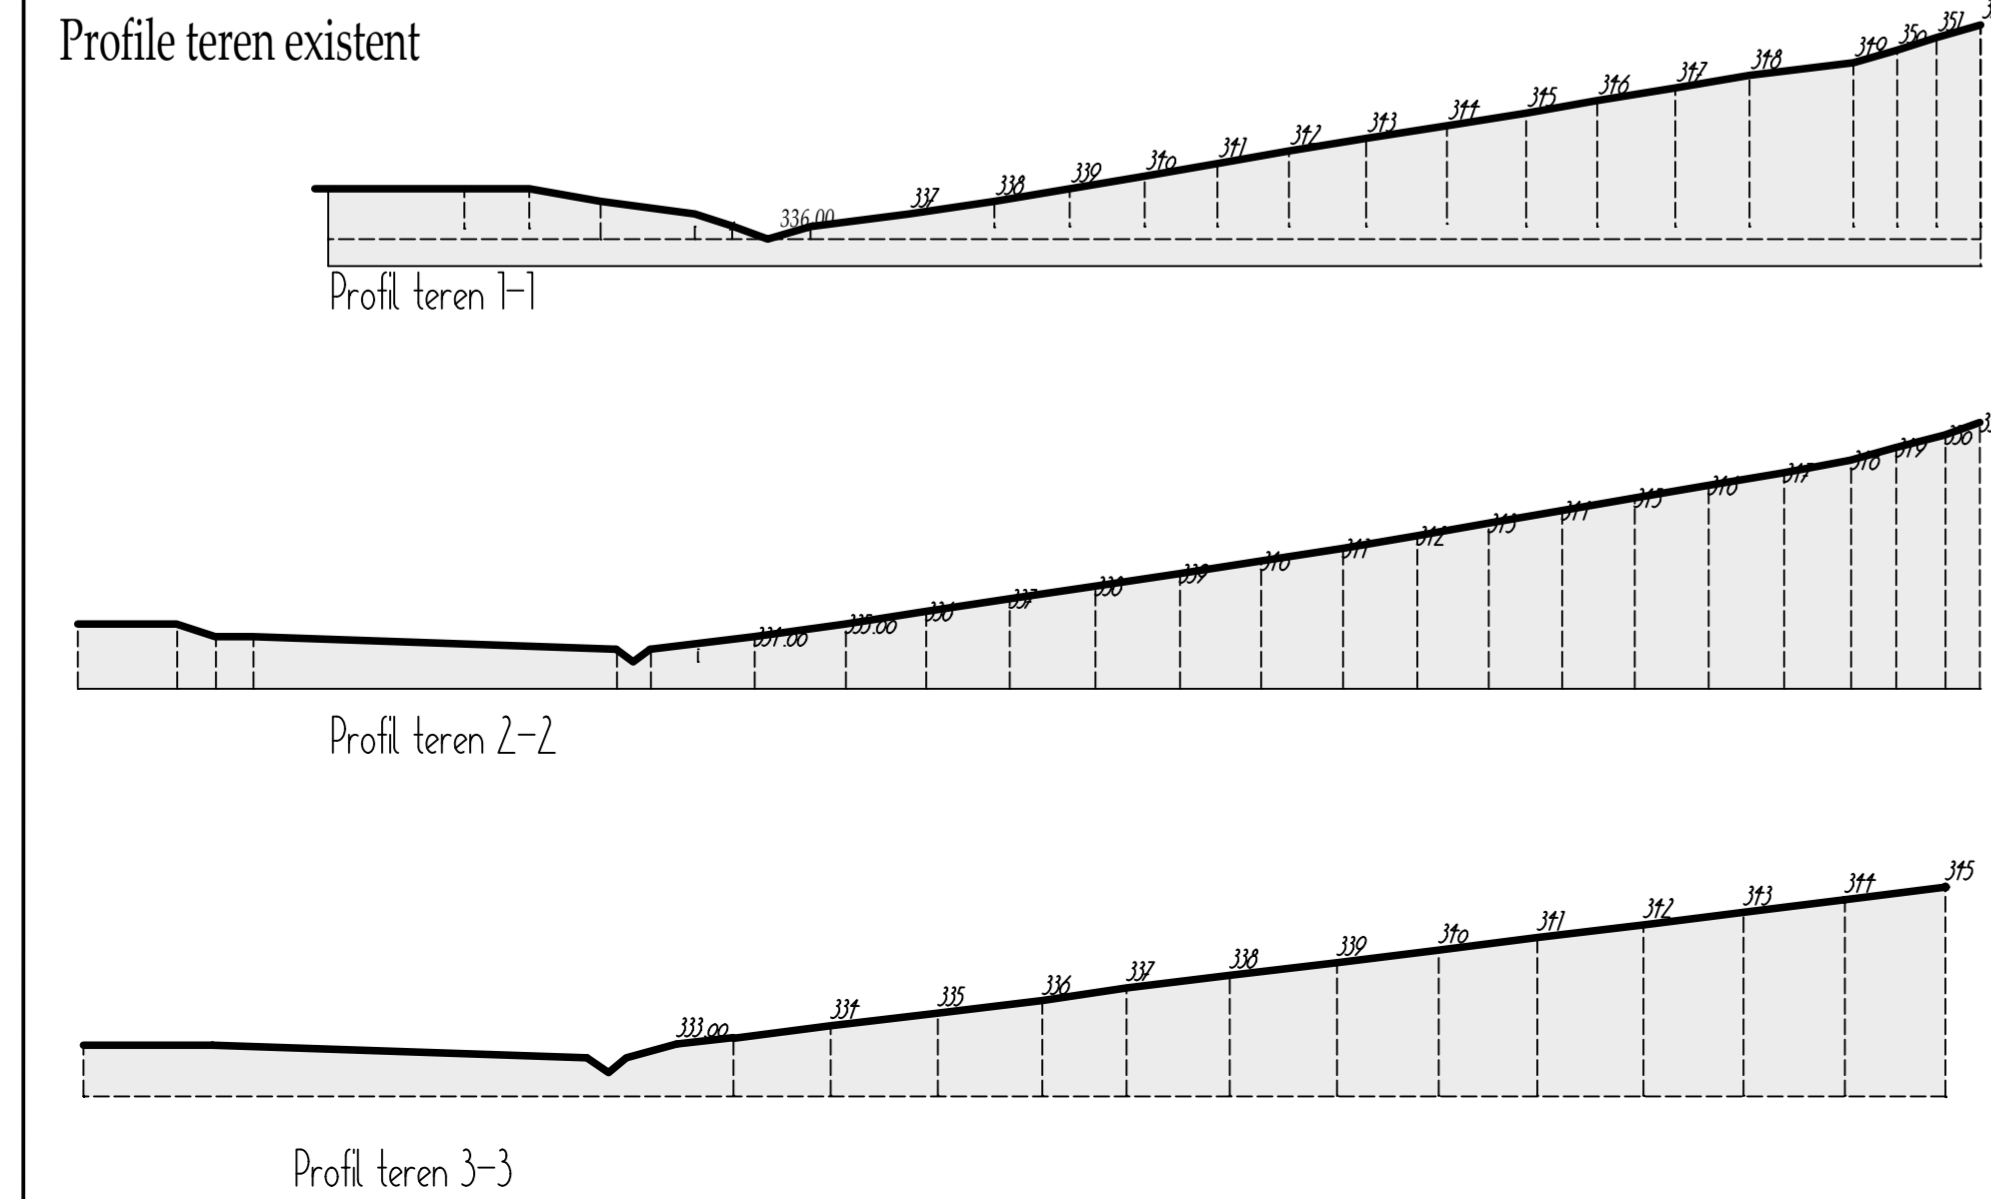


B) P U D - Ansamblu de 6 locuinte individuale- str. REMETEA - TÂRGU MUREȘ-

modificare PUD aprobat prin HCLM nr 441/18.12.2007 respectiv 442/18.12.2007

SISTEMATIZARE VERTICALĂ

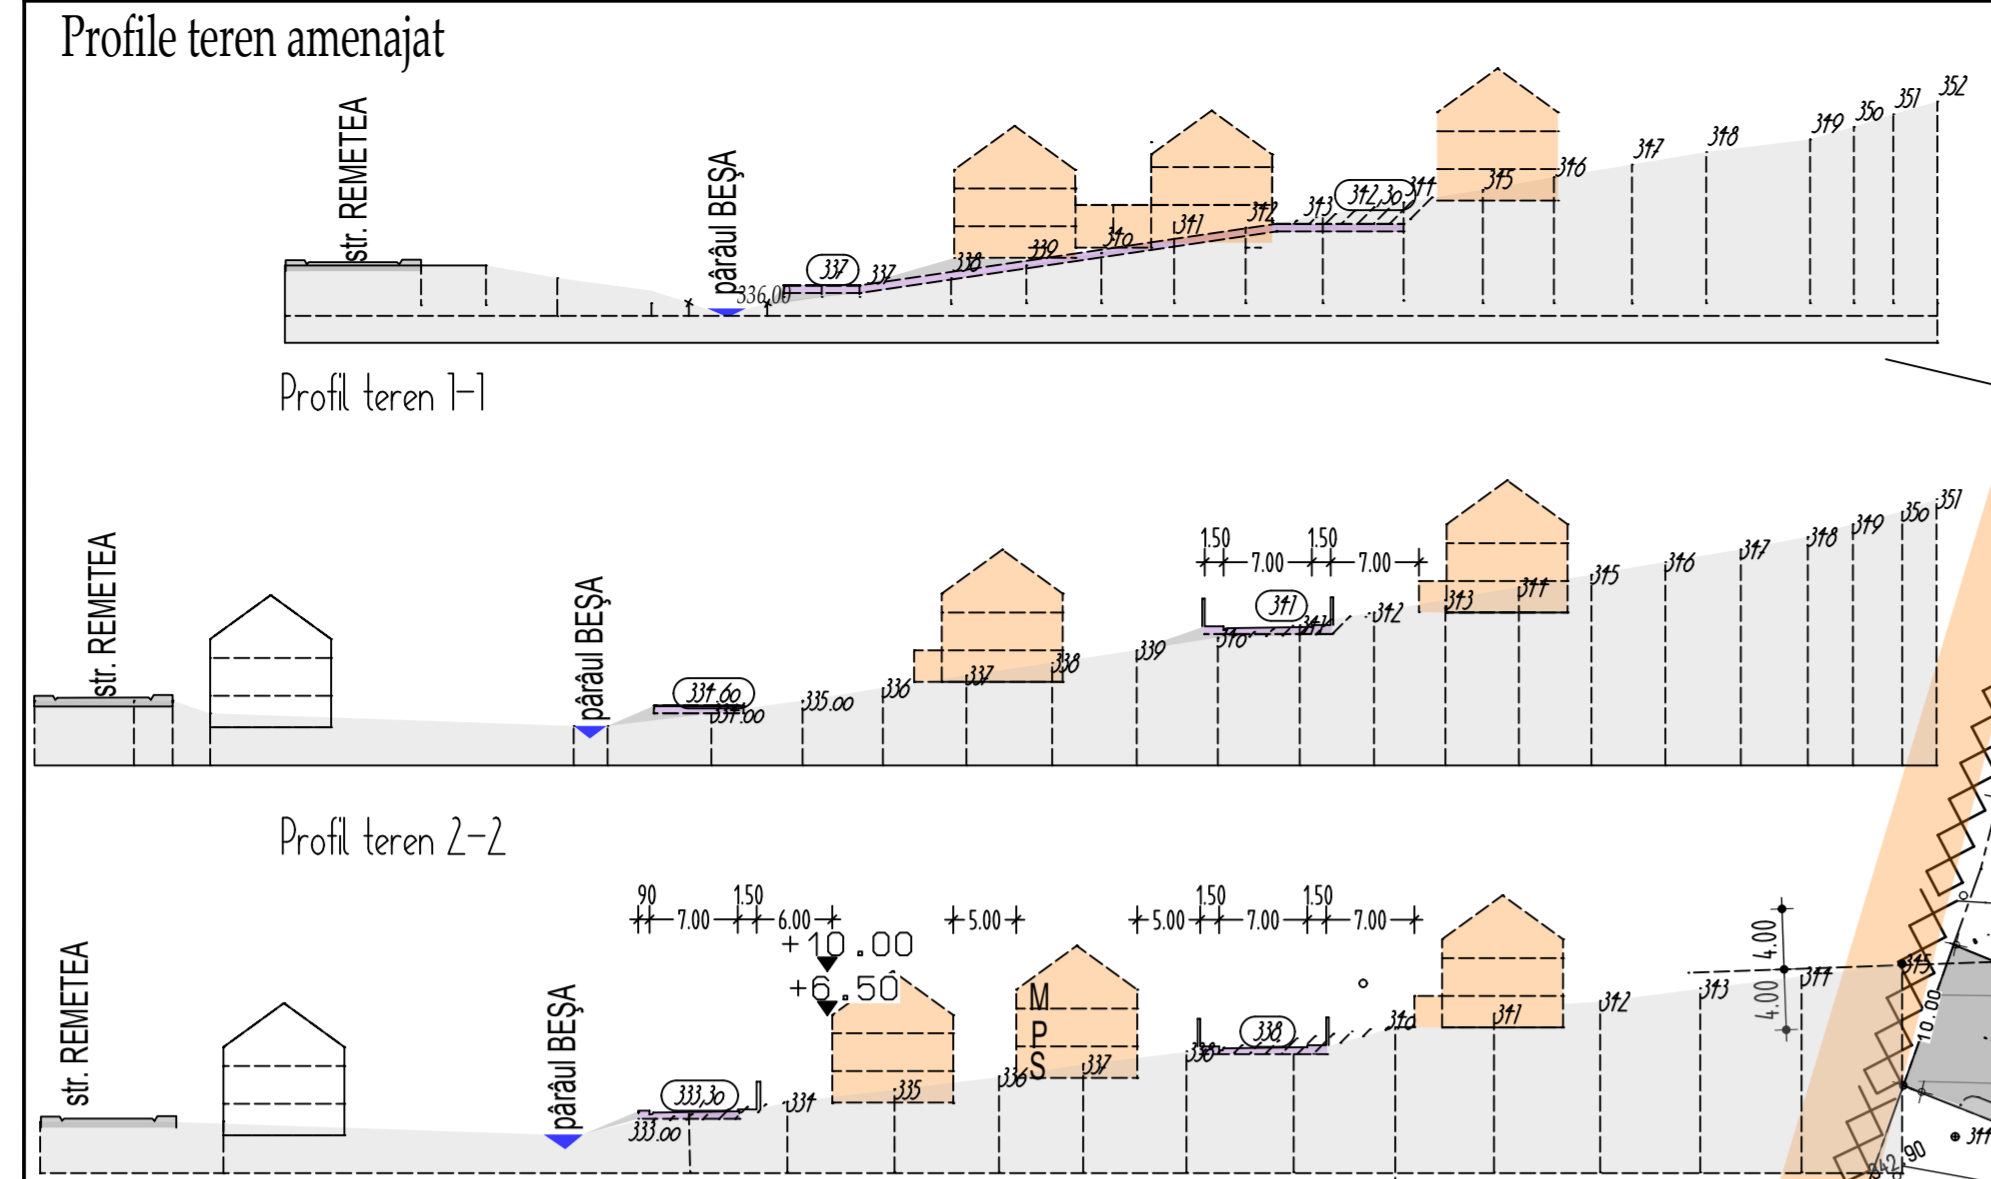

- LEGENDA**
- LIMITA ZONEI STUDIATE
 - LIMITA PROPRIETATII-VIDRA/BIRTALAN
 - LIMITA PROPRIETATII-FRUNZA
 - 331.29 COTE TEREN NATURAL cf. plan topografic
 - 312.00 COTE TEREN SISTEMATIZAT
 - CONSTRUCȚII PROPUSE
 - pârau

VERIFICATOR/EXPERT	NUME	SEMNAȚURA	CERINȚA	REFERAT / EXPERTIZA NR. / DATA
	S.C. ARCHIPROG S.R.L. - TG.MURES Aleea Carpati 3/22 Nr.aut. J-26-512-1993 tel. 0740-052-754 e-MAIL: archiprogram@rdslink.ro			BENEFICIAR FRUNZA VICTOR TG. MURES str.Remetea nr.107 Nr.proiect: 38a/ 2006
	Șef Proiect	arh. BORSOS Aladár Anton		SCARA: 1:500 ANSAMBLU DE 6 LOCUINTE ZONA REMETEA TG. MURES modificarea PUD aprobată cu HCLM nr.441/18.12.2007 Sistemizare verticală, Profile teren
	Proiectat			PUD
	Verificat	arh.Keresztes Géza		mart.2009