


PLAN DE AMPLASAMENT SI DELIMITARE A CORPULUI DE PROPRIETATE  
(intravilan)

scara 1:1000  
Sistem de proiectie:  
SISTEM STEREO 70

Judetul MURES  
Teritoriul adm.: mun. Tg. Mures  
Cod SIRUTA 114.328  
Adresa imobilului:  
str. Liviu Rebreanu nr. 29/A  
Nr.cad. al bunului imobil

# PLAN URBANISTIC ZONAL EXTINDERE CENTRU MEDICAL SI AMENAJARE INCINTA

## REGLEMENTARI EDILITARE

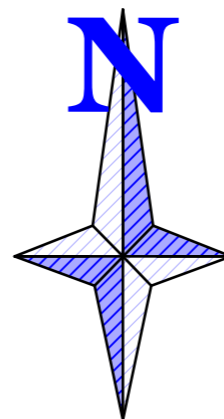


LIMITA ZONEI STUDIATE  
 LIMITA PROPRIETATE

EXISTENT	PROPOS	
		-RETELE ALIMENTARE CU APA
		-RETELE CANALIZARE MENAJERA
		-CANALIZARE PLUVIALA
		-RETELE ELECTRICE
		-RETELE GAZE NATURALE

### ZONE DE PROTECTIE

ZONA DE PROTECTIE LEA, GAZ

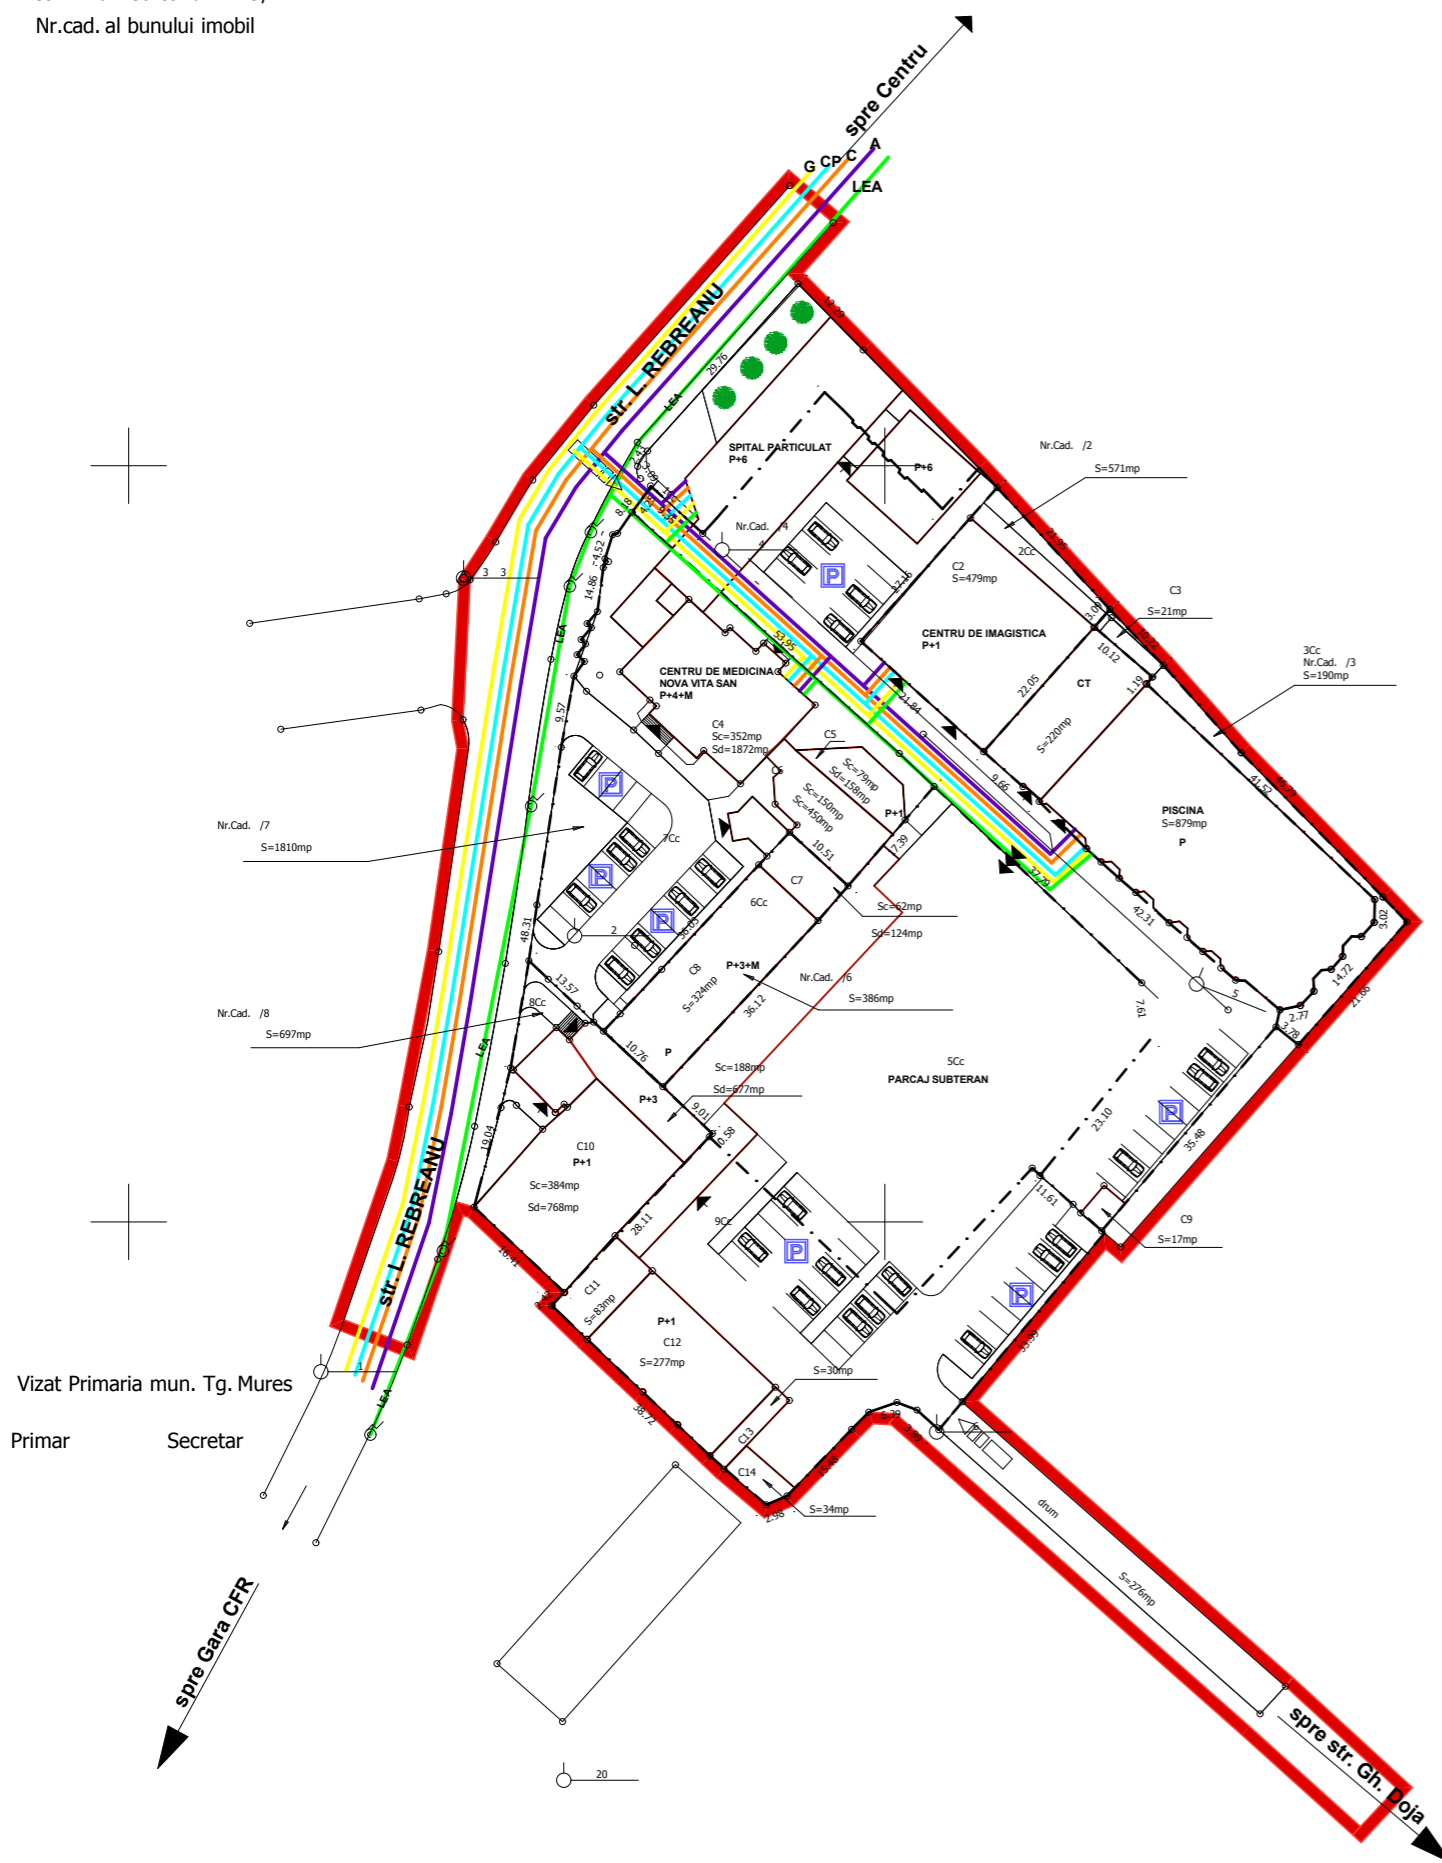

Vizat O.C.P.I. Mures

Intocmit ing. ADRIAN GROSS

Verificator	Nume	Semnatura	Cerinta	Referat / Expertiza nr./Data
Expert				
<b>S.C. TEKTURA S.R.L.</b> <b>C.U.I. RO 6564459</b> <b>NR INREGISTRARE J26/1285/1994</b>				BENEFICIAR: MAILAT VIRGIL ptr. S.C. SERACOM S.A. DENUMIREA PR.: PUZ EXTINDERE CENTRU MEDICAL SI AMENAJARE INCINTA Loc.TARGU MURES MURES Str. L. REBREANU Nr.29/A Jud. MURES
Calitatea	Nume	Semnatura	Scara 1:1000	Plansa <b>A3</b>
Sef proiect	Arh. RAUS A.			Pr. nr: 5/2009
Proiectat	Arh. RAUS A.		Data 2008	
Desenat	VARGANCSIK Z.			
Verificat				<b>REGLEMENTARI EDILITARE</b>