


# PUZ - CONSTRUIRE CORPURI NOI DE LABORATOARE, GARAJE SI MODERNIZARE STATIE TRATARE APA LOC. TG MURES - JUD. MURES

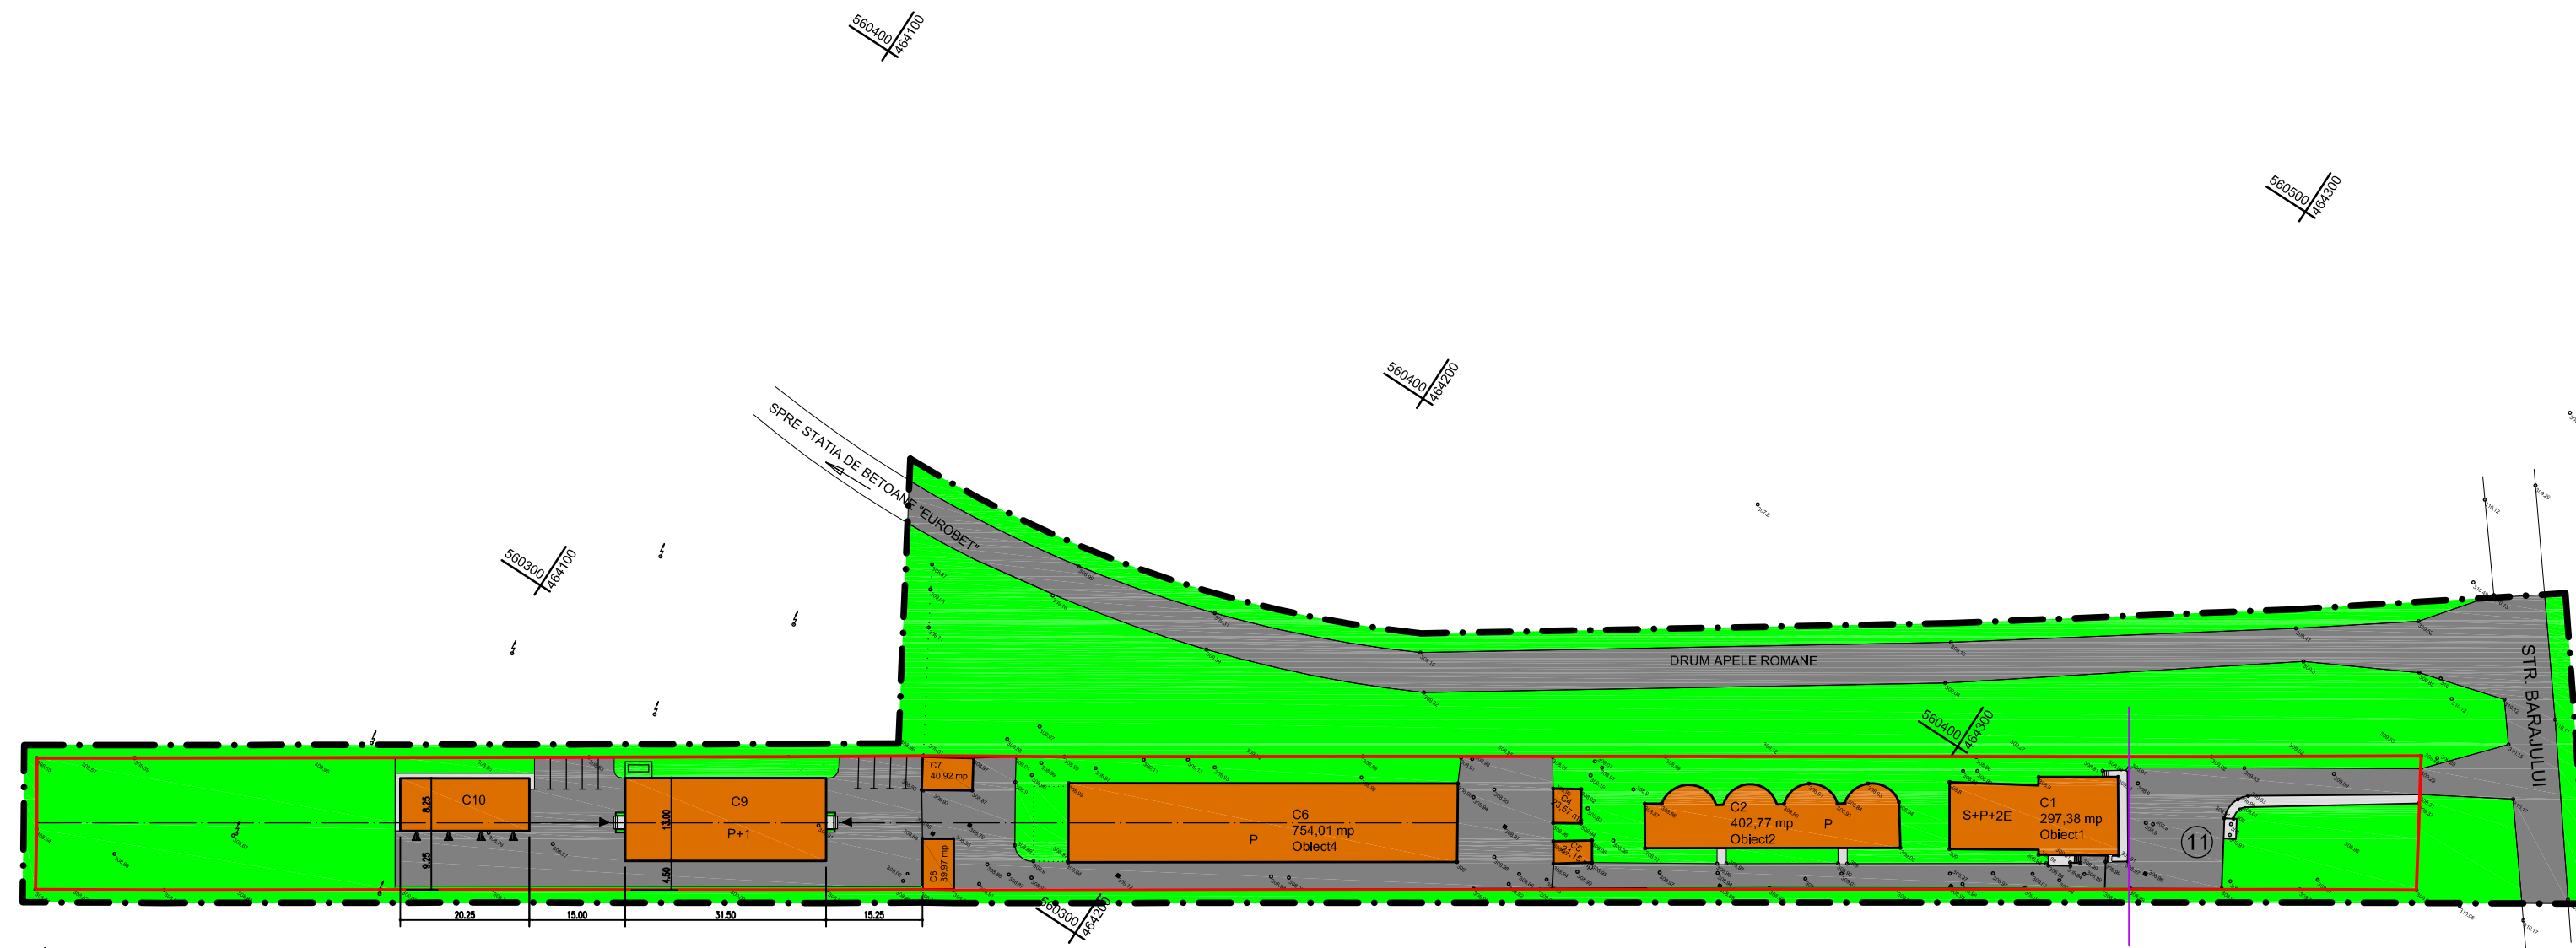

### LEGENDA:

- LIMITE:**
- LIMITA ZONA STUDIATA
  - — — LIMITA TEREN SNGN ROMGAZ
  - — — ALINIAMENT PROPUIS
- ZONIFICARE FUNCTIONALA:**
- ZONA UNITATI INDUSTRIALE/DEPOZITARE
  - SPATII PLANTATE, AGREMENT, SPORT
  - ZONA CAI DE COMUNICARE RUTIERA SI AMENAJARI AFERENTE
  - ZONA TROTUARE SI PLATFORME
- Obiecte:**
- C1 Obiect 1 -Statie tratarea apei
  - C2 Obiect 2 -Decantoare
  - C4 Obiect 3 -Statia SRM
  - C5 Obiect 4 -Statia de namol
  - C6 Obiect 5 -Statia de pompe
  - C9 Obiect 6 -Laboratoare
  - C10 Obiect 6 -Anexe (magazie+garaj)

BILANT TERITORIAL					
NR. ART.	TERITORIUL AFERENT	EXISTENT		PROPUIS	
		ha	%	ha	%
1.	ZONA CONSTRUITA	0,153	19,64%	0,211	27,07%
2.	ZONA CIRCULATIE CAROSABILA	0,159	20,41%	0,249	31,96%
3.	ZONA DE CIRCULATIE PIETONALA, PLATFORME	0,010	1,28%	0,053	6,80%
4.	ZONA VERDE	0,457	58,67%	0,266	34,17%
TOTAL		0,779	100%	0,779	100%

str.Revolutiei nr.22 , Tg-Mures-RO tel/fax:0265-217822 arhitectonpro@yahoo.com		BENEFICIAR <b>SNGN ROMGAZ S.A.</b> str. Salcamilor nr. 23, Loc. Tg-Mures		PROIECT NR. 129/2009	
		DENUMIRE PROIECT <b>CONSTRUIRE CORP NOU DE LABORATOARE SI MODERNIZARE STATIE DE TRATARE A APEI</b> Str. Barajului - Nr. 11 - Loc. Tg-Mures		FAZA DE PR.: <b>PUZ</b>	
Specificatie	Nume	Semnatura	SCARA: 1:1000	DENUMIRE PLANSA <b>PLAN DE SITUATIE PROPUIS</b> REGLEMENTARI URBANISTICE	PLANSA NR. A.04
Sef Proiect	arh. KOVACS ANGELA		DATA: 08.2009		
Coordonator Urbanism	arh. KOVACS ANGELA				
Desenat	t.pr. GALFI ILDIKO				