





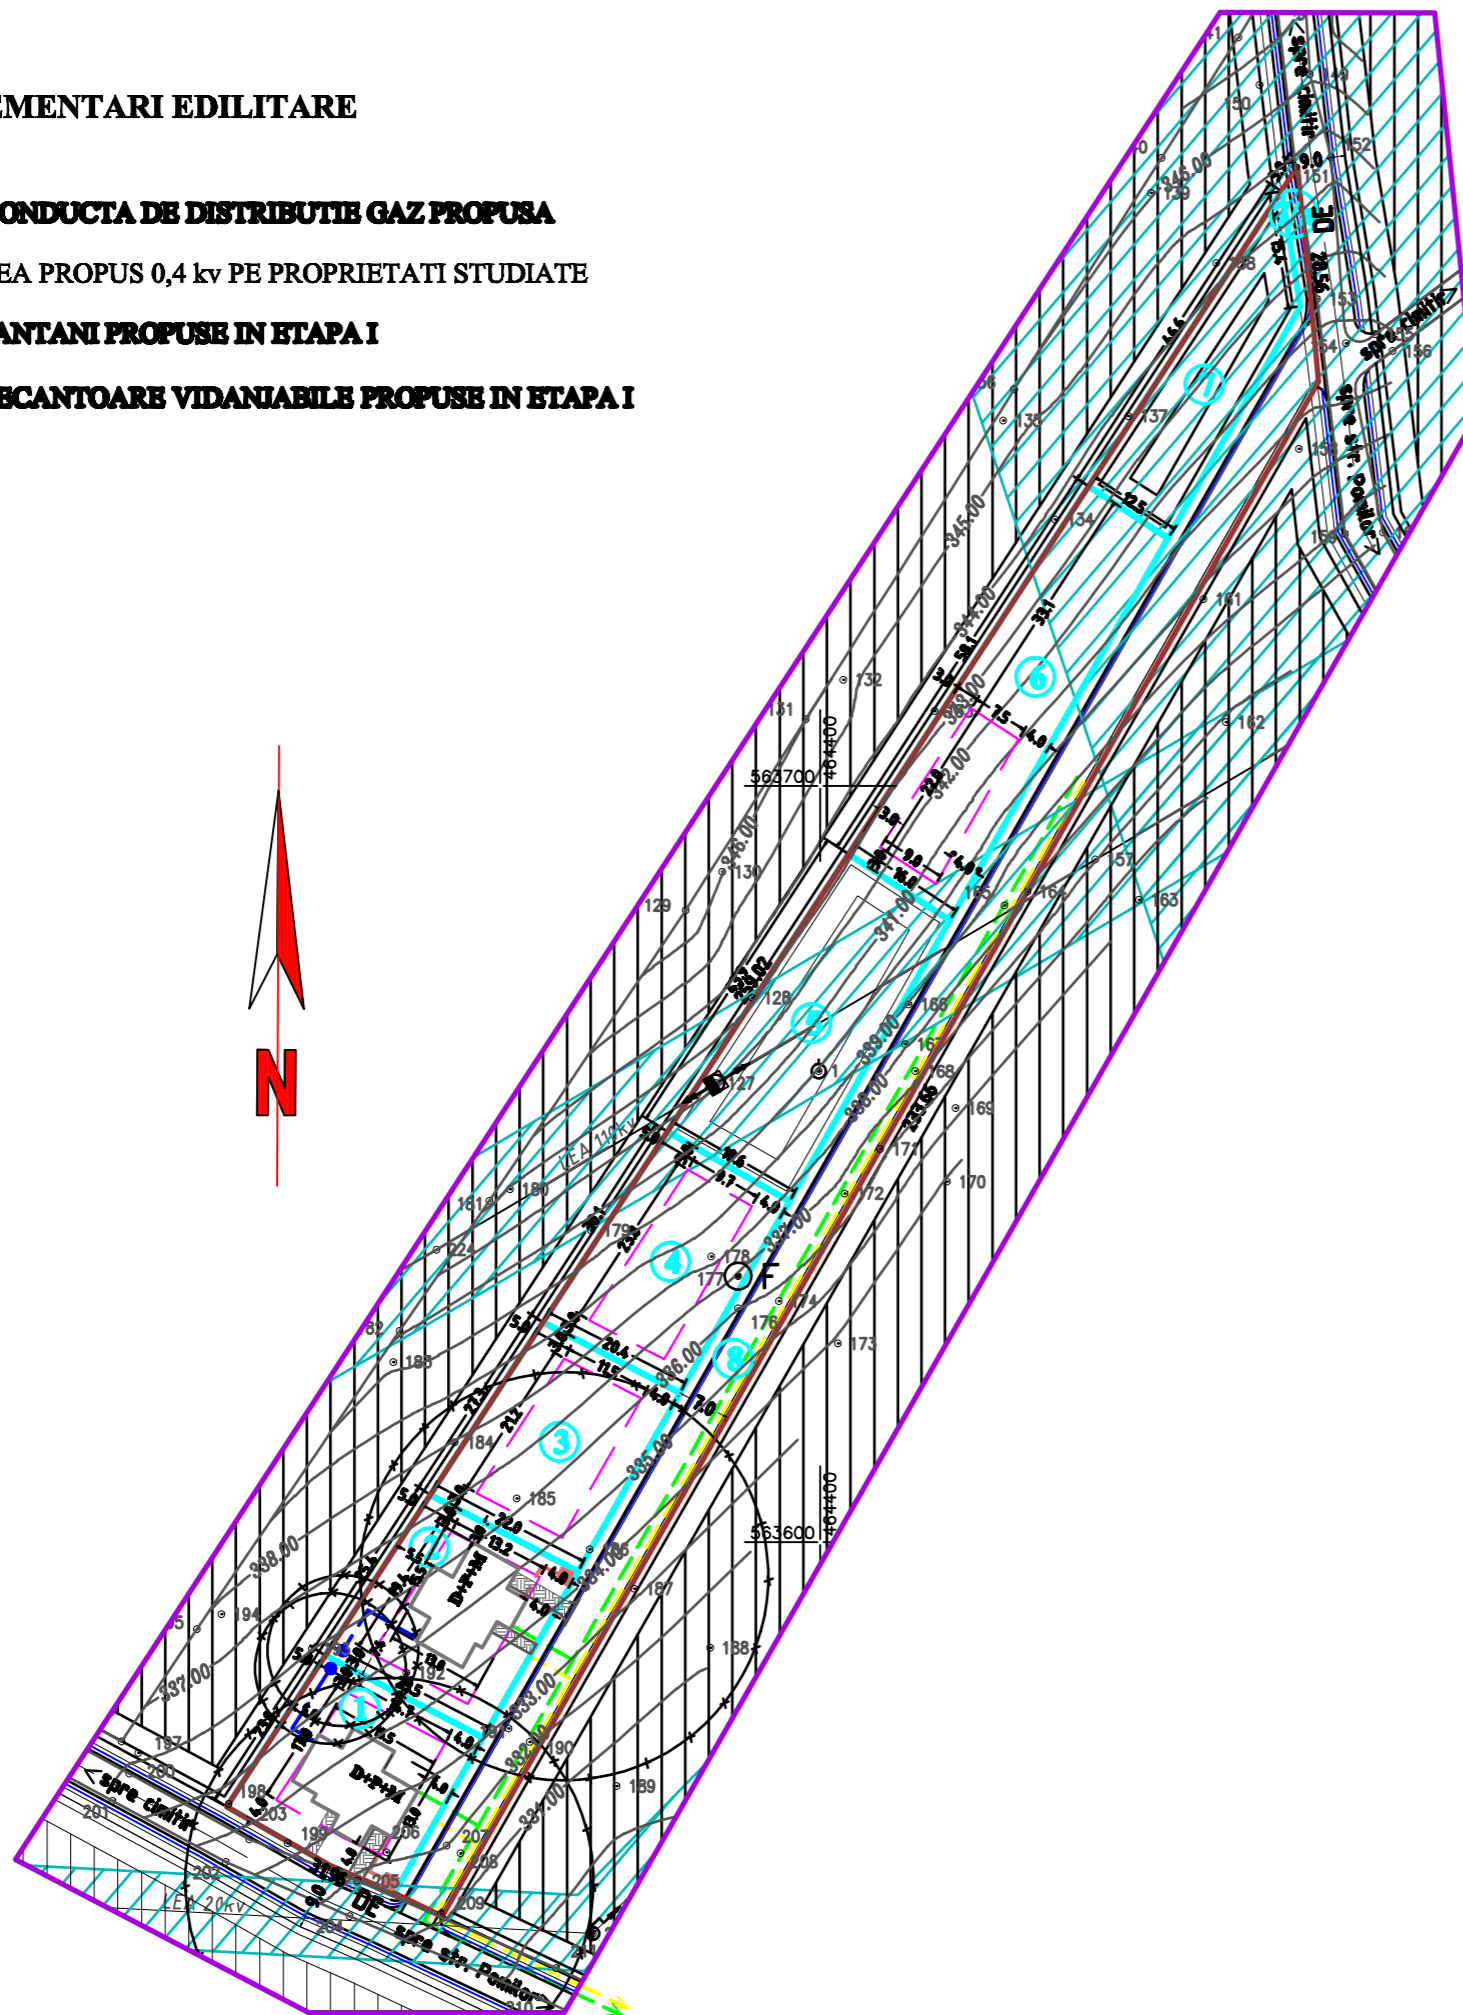
PUZ PLAN URBANISTIC ZONAL

PARCELARE PT. CONSTRUIRE CASE UNIFAMILIARE
TARGU MURES, zona str. POMILOR

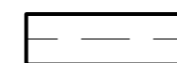
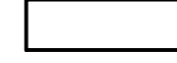

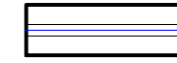

5) reglementari edilitare

*REGLEMENTARI EDILITARE





-  CONDUCTA DE DISTRIBUTIE GAZ PROPUSA
-  LEA PROPUS 0,4 kv PE PROPRIETATI STUDIATE
-  FANTANI PROPUSE IN ETAPA I
-  DECANTOARE VIDANIABILE PROPUSE IN ETAPA I





*ZONA CIRCULATIILOR PROPUSE

-  DRUM LOCAL EXISTENT
PROPUS PT MODERNIZARE
-  ALEE CAROSABILA PRIVATA PROPUSE
-  PLATFORME PAVATE PROPUSE
-  SANTURI PROPUSE
-  TROTUARE PROPUSE


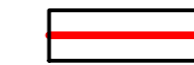
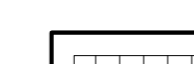
*ZONE DE PROTECTIE

-  ZONA DE PROTECTIE (50m)
DE LA LIMITA CIMETIRULUI EXISTENT
-  ZONE DE PROTECTIE LEA (110 kv respectiv 20 kv)
-  INTERDICTIE TEMPORARA DE CONSTRUIRE
PANA LA INTOCMIRE PUZ
-  ZONA DE PROTECTIE SANITARA

*ZONA UTILITATILOR EXISTENTE






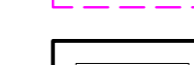
-  LEA 20 kv EXISTENT
-  LEA 110 kv EXISTENT

LEGENDA

-  LIMITA ZONEI STUDIATE
-  LIMITA PROPRIETATII STUDIATE-PROPUSA
PT. PARCELARE SI CONSTRUIRE (6050,0 mp)
-  TEREN ARABIL INTRAVILAN REZERVA PENTRU
ZONA DE LOCUIT SI FUNCTIUNI COMPLEMENTARE
CU INTERDICTIE DE CONSTRUIRE PANA INTOCMIRE PUZ

ZONE FUNCTIONALE PROPUSE

*ZONA CONSTRUCTIILOR PROPUSE

-  LIMITA PARCELARE PROPUSA
-  1-8 NUMEROTARE PARCELE
-  LOTURI CONSTRUIBILE CU CASE UNIFAMILIARE
-  CASE DE LOCUIT PROPUSE IN
-  LIMITA EDIFICABILA A PARCELELOR PROPUSE
CU CASE DE LOCUIT IN REGIM D+P+M ori D+P+1
- IN LIMITA POT MAXIM ADMIS
-  GRADINI PROPUSE

S.C. "PROIECT" S.R.L.			Beneficiar:		Pr.nr.
TG. MUREȘ			MATEI DAMIAN IOAN SI SOTIA		73/09
J26-621-1991			TG. MUREȘ, str. Gh. Pop de Basesti nr. 23/1		
Director	cons. jr. Simó I.	Sc:	PARCELARE PT. CONSTRUIRE CASE UNIFAMILIARE TG. MUREȘ, zona str. POMILOR		
Sef proiect	arh. Keresztes G.	1:1000			
Desenat	teh. Gyeresi M.	DATA 2009			
			REGLEMENTARI EDILITARE		Pl. nr. 4