

PUD - CONSTRUIRE LOCUINTE COLECTIVE LOC. TG MURES - JUD. MURES



LEGENDA:

LIMITE:

— . — . — LIMITA ZONA STUDIATA

— LIMITA TEREN PRIVAT

ALIMENTARE CU APA:

— — — — — RETEA MAJORA DE DISTRIBUTIE A APEI POTABILE

CANALIZARE:

— — — — — RETEA MAJORA DE CANALIZARE A APEI UZATE IN SISTEM UNITAR



ALIMENTARE CU GAZE:

— GAS — RETEA DE GAZE DISTRIBUTIE

ALIMENTARE CU ENERGIE ELECTRICA:

— — — — — LINIE ELECTRICA AERIANA 20KV PROPUSA PENTRU DEVIERE

— — — — — LINIE ELECTRICA AERIANA 04KV PROPUSA PENTRU DEVIERE

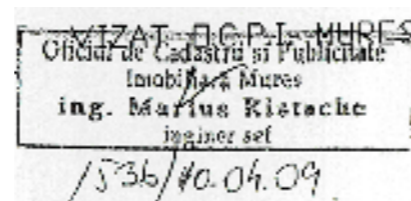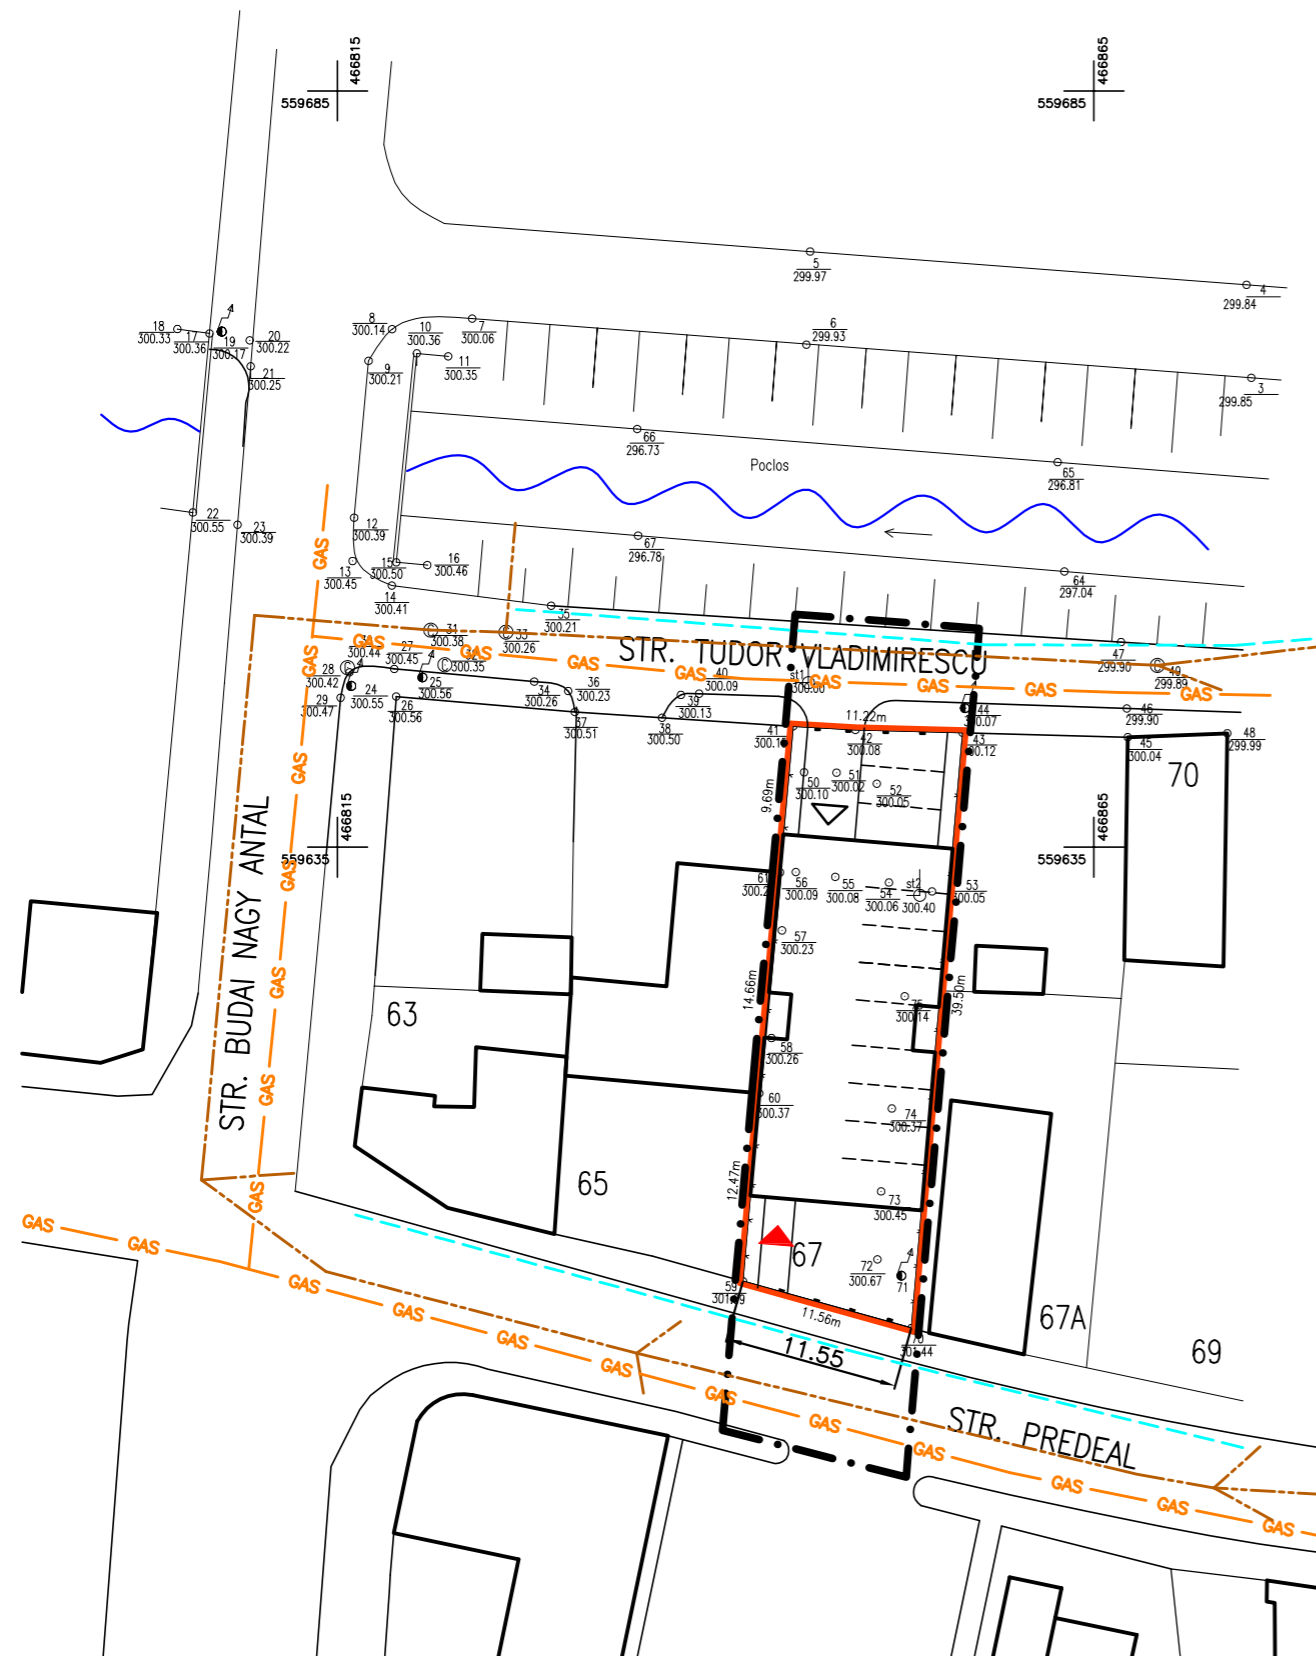

Arhitecton		str.Revolutiei nr.22 , Tg-Mures-RO tel/fax:0265-217822 arhitectonpro@yahoo.com		BENEFICIAR S.C. AUTOCOMPLET SRL str. Gh. Doja nr. 40, TG-MURES	PROIECT NR. 121A/2009
Specificatie/ Position	NUME/NAMES	Semnatura/ Signature	SCARA. 1:500	DENUMIRE PROIECT CONSTRUIRE LOCUINTE COLECTIVE Str. Predeal - Nr. 67 - Loc. Tg-Mures	FAZA DE PR.: PUD
Sei proiect/ Project Leader	ARH. KOVACS ANGELA				
Proiectat/ Specialist	ARH. KOVACS ANGELA				
Desenat/ Drawn	TH.PR. GALFI ILDIKO		DATA: 10.2009	DENUMIRE PLANSA PLAN DE REGLEMENTARI EDILITARE	PLANSA NR. A.06