

PLAN URBANISTIC ZONAL

CONSTRUIRE CASA DE LOCUIT

Str.Campului nr. 33 Tg. Mures jud.Mures




REGLEMENTARI EDILITARE







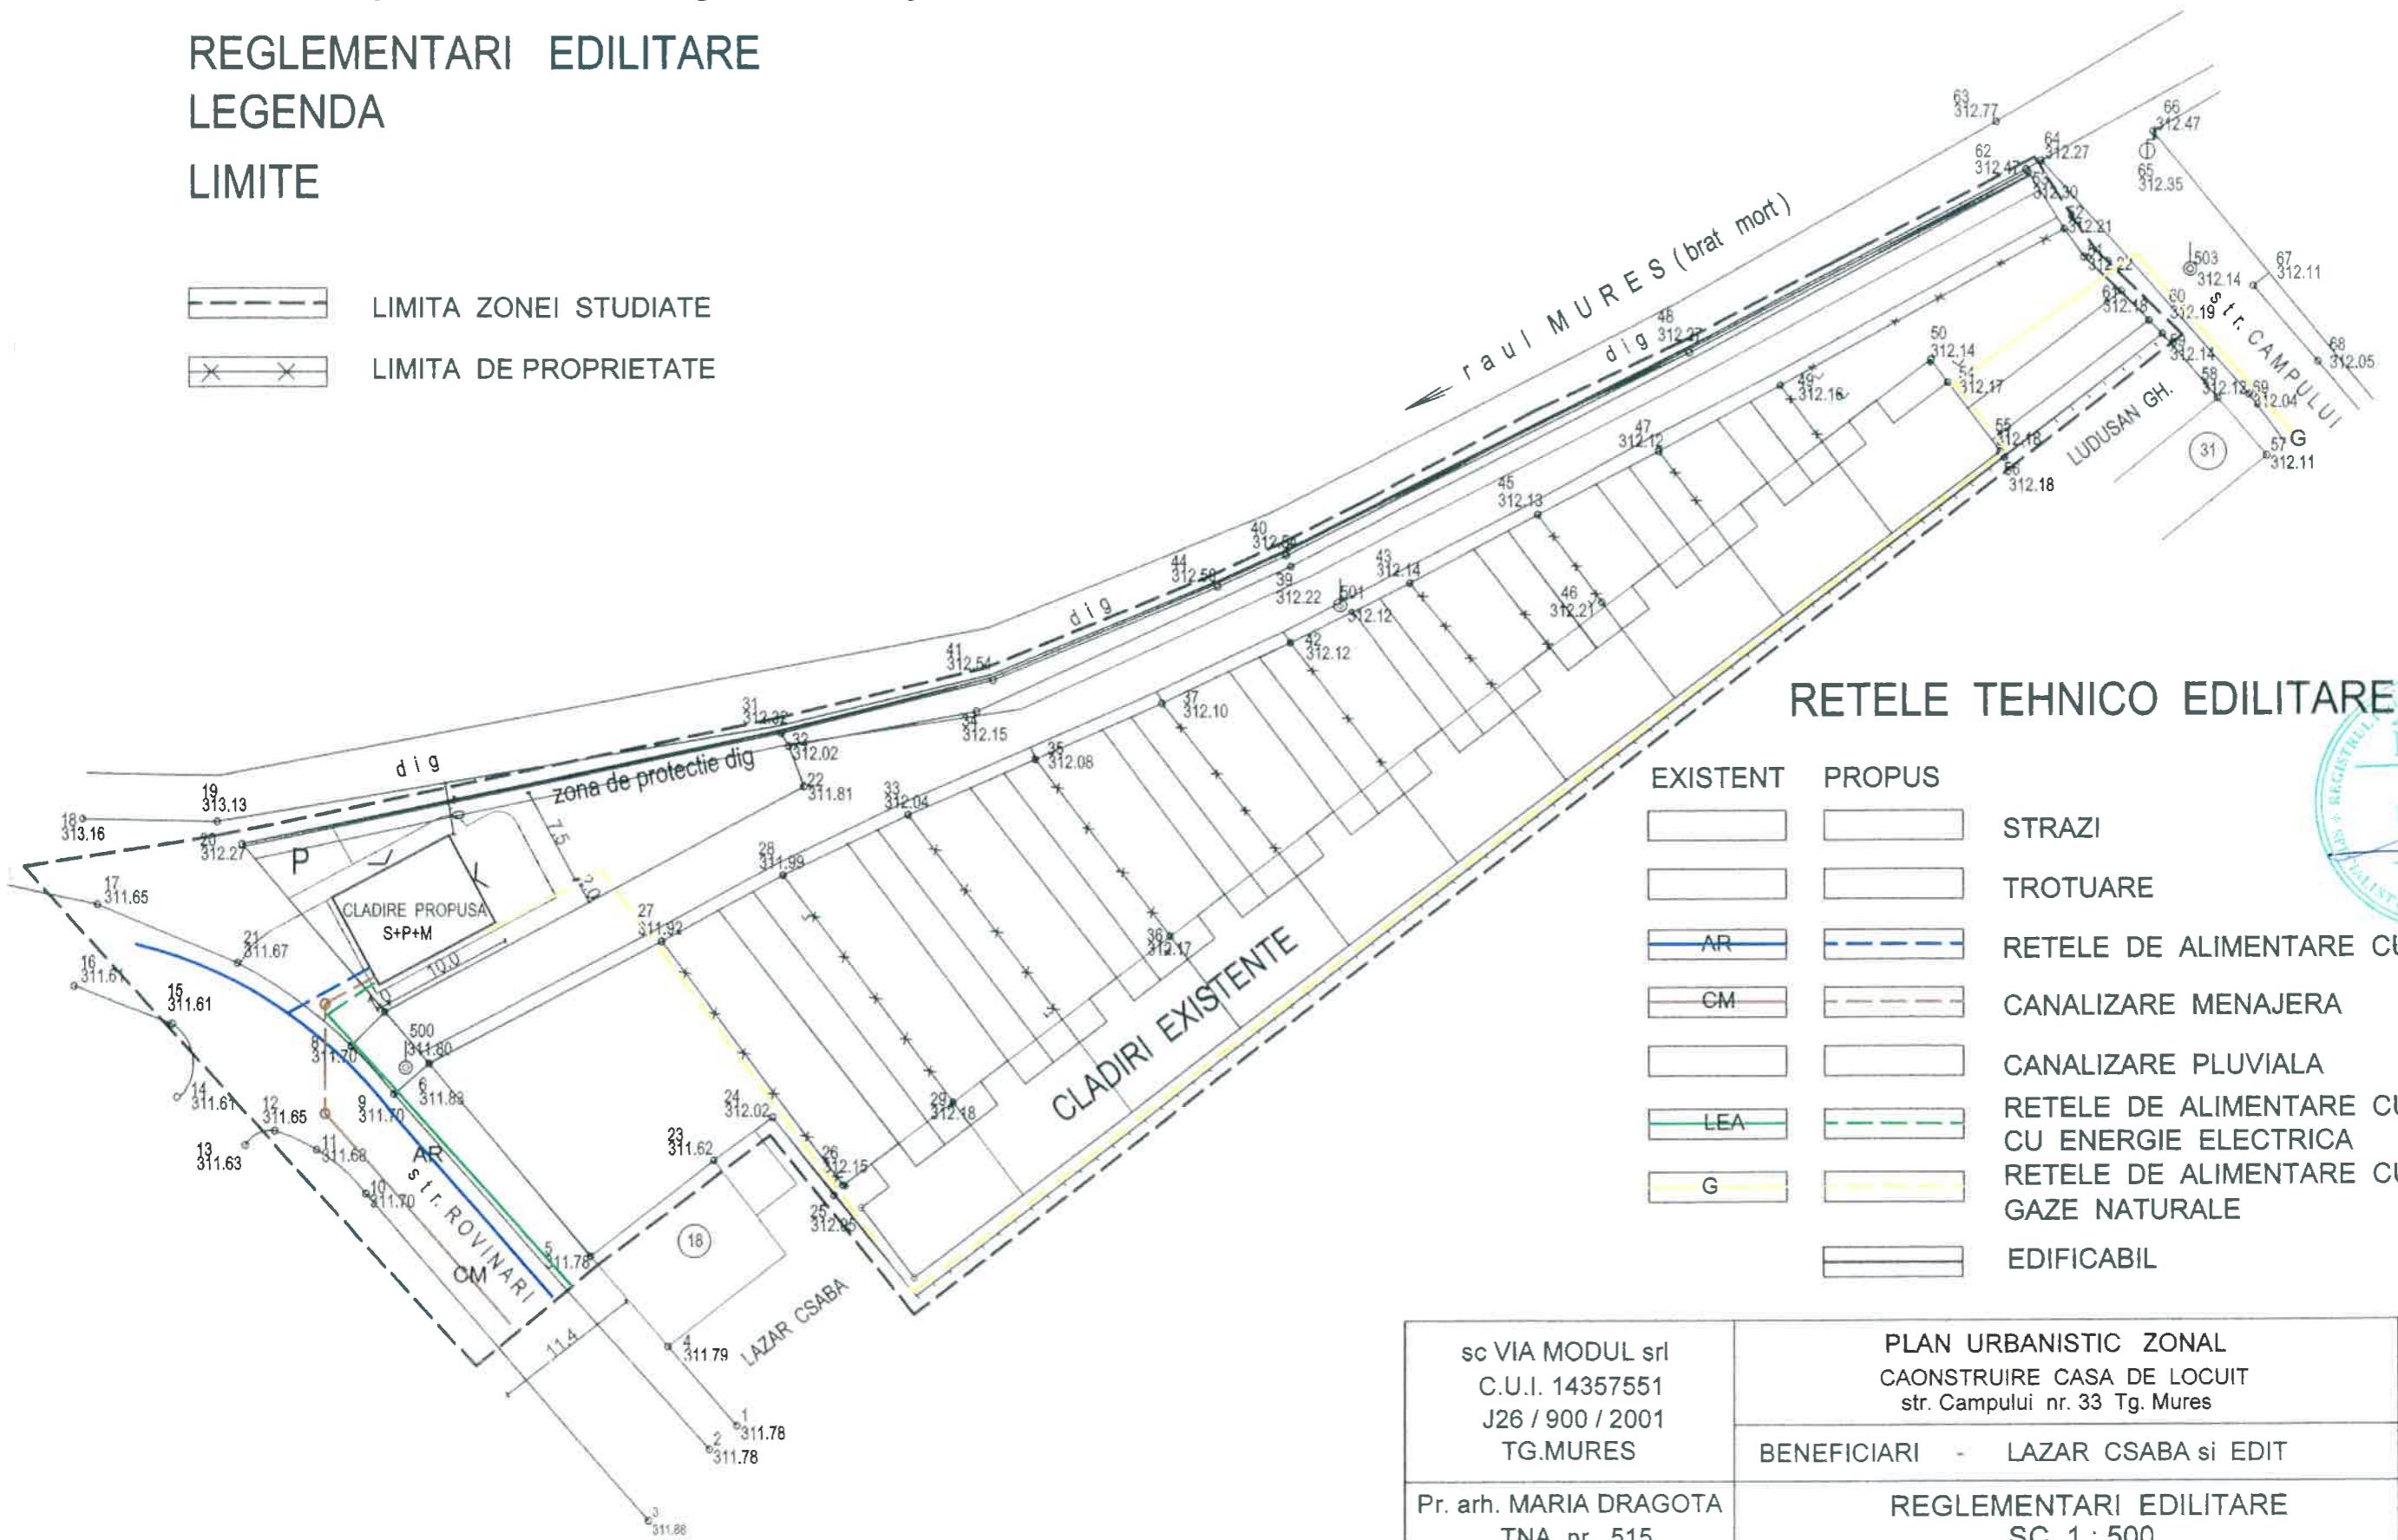









LEGENDA

LIMITE

-  LIMITA ZONEI STUDIATE
-  LIMITA DE PROPRIETATE



RETELE TEHNICO EDILITARE

EXISTENT	PROPUS	
		STRAZI
		TROTUARE
		RETELE DE ALIMENTARE CU APA
		CANALIZARE MENAJERA
		CANALIZARE PLUVIALA
		RETELE DE ALIMENTARE CU CU ENERGIE ELECTRICA
		RETELE DE ALIMENTARE CU GAZE NATURALE
		EDIFICABIL



sc VIA MODUL srl C.U.I. 14357551 J26 / 900 / 2001 TG.MURES	PLAN URBANISTIC ZONAL CAONSTRUIRE CASA DE LOCUIT str. Campului nr. 33 Tg. Mures	PR.NR. 226 tr. IV 2009
	BENEFICIARI - LAZAR CSABA si EDIT	
Pr. arh. MARIA DRAGOTA TNA nr. 515	REGLEMENTARI EDILITARE SC. 1 : 500	FAZA PUZ PL. S/ 3