

# PLAN URBANISTIC ZONAL

## CONSTRUIRE CASA DE LOCUIT

Str.Campului nr. 33 Tg. Mures jud.Mures






SITUATIA EXISTENTA


LEGENDA

LIMITE

-  LIMITA ZONEI STUDIATE
-  LIMITA DE PROPRIETATE

ZONIFICARE FUNCTIONALA

-  TERENURI ARABILE
-  DRUM EXISTENT
-  PIETONAL EXISTENT

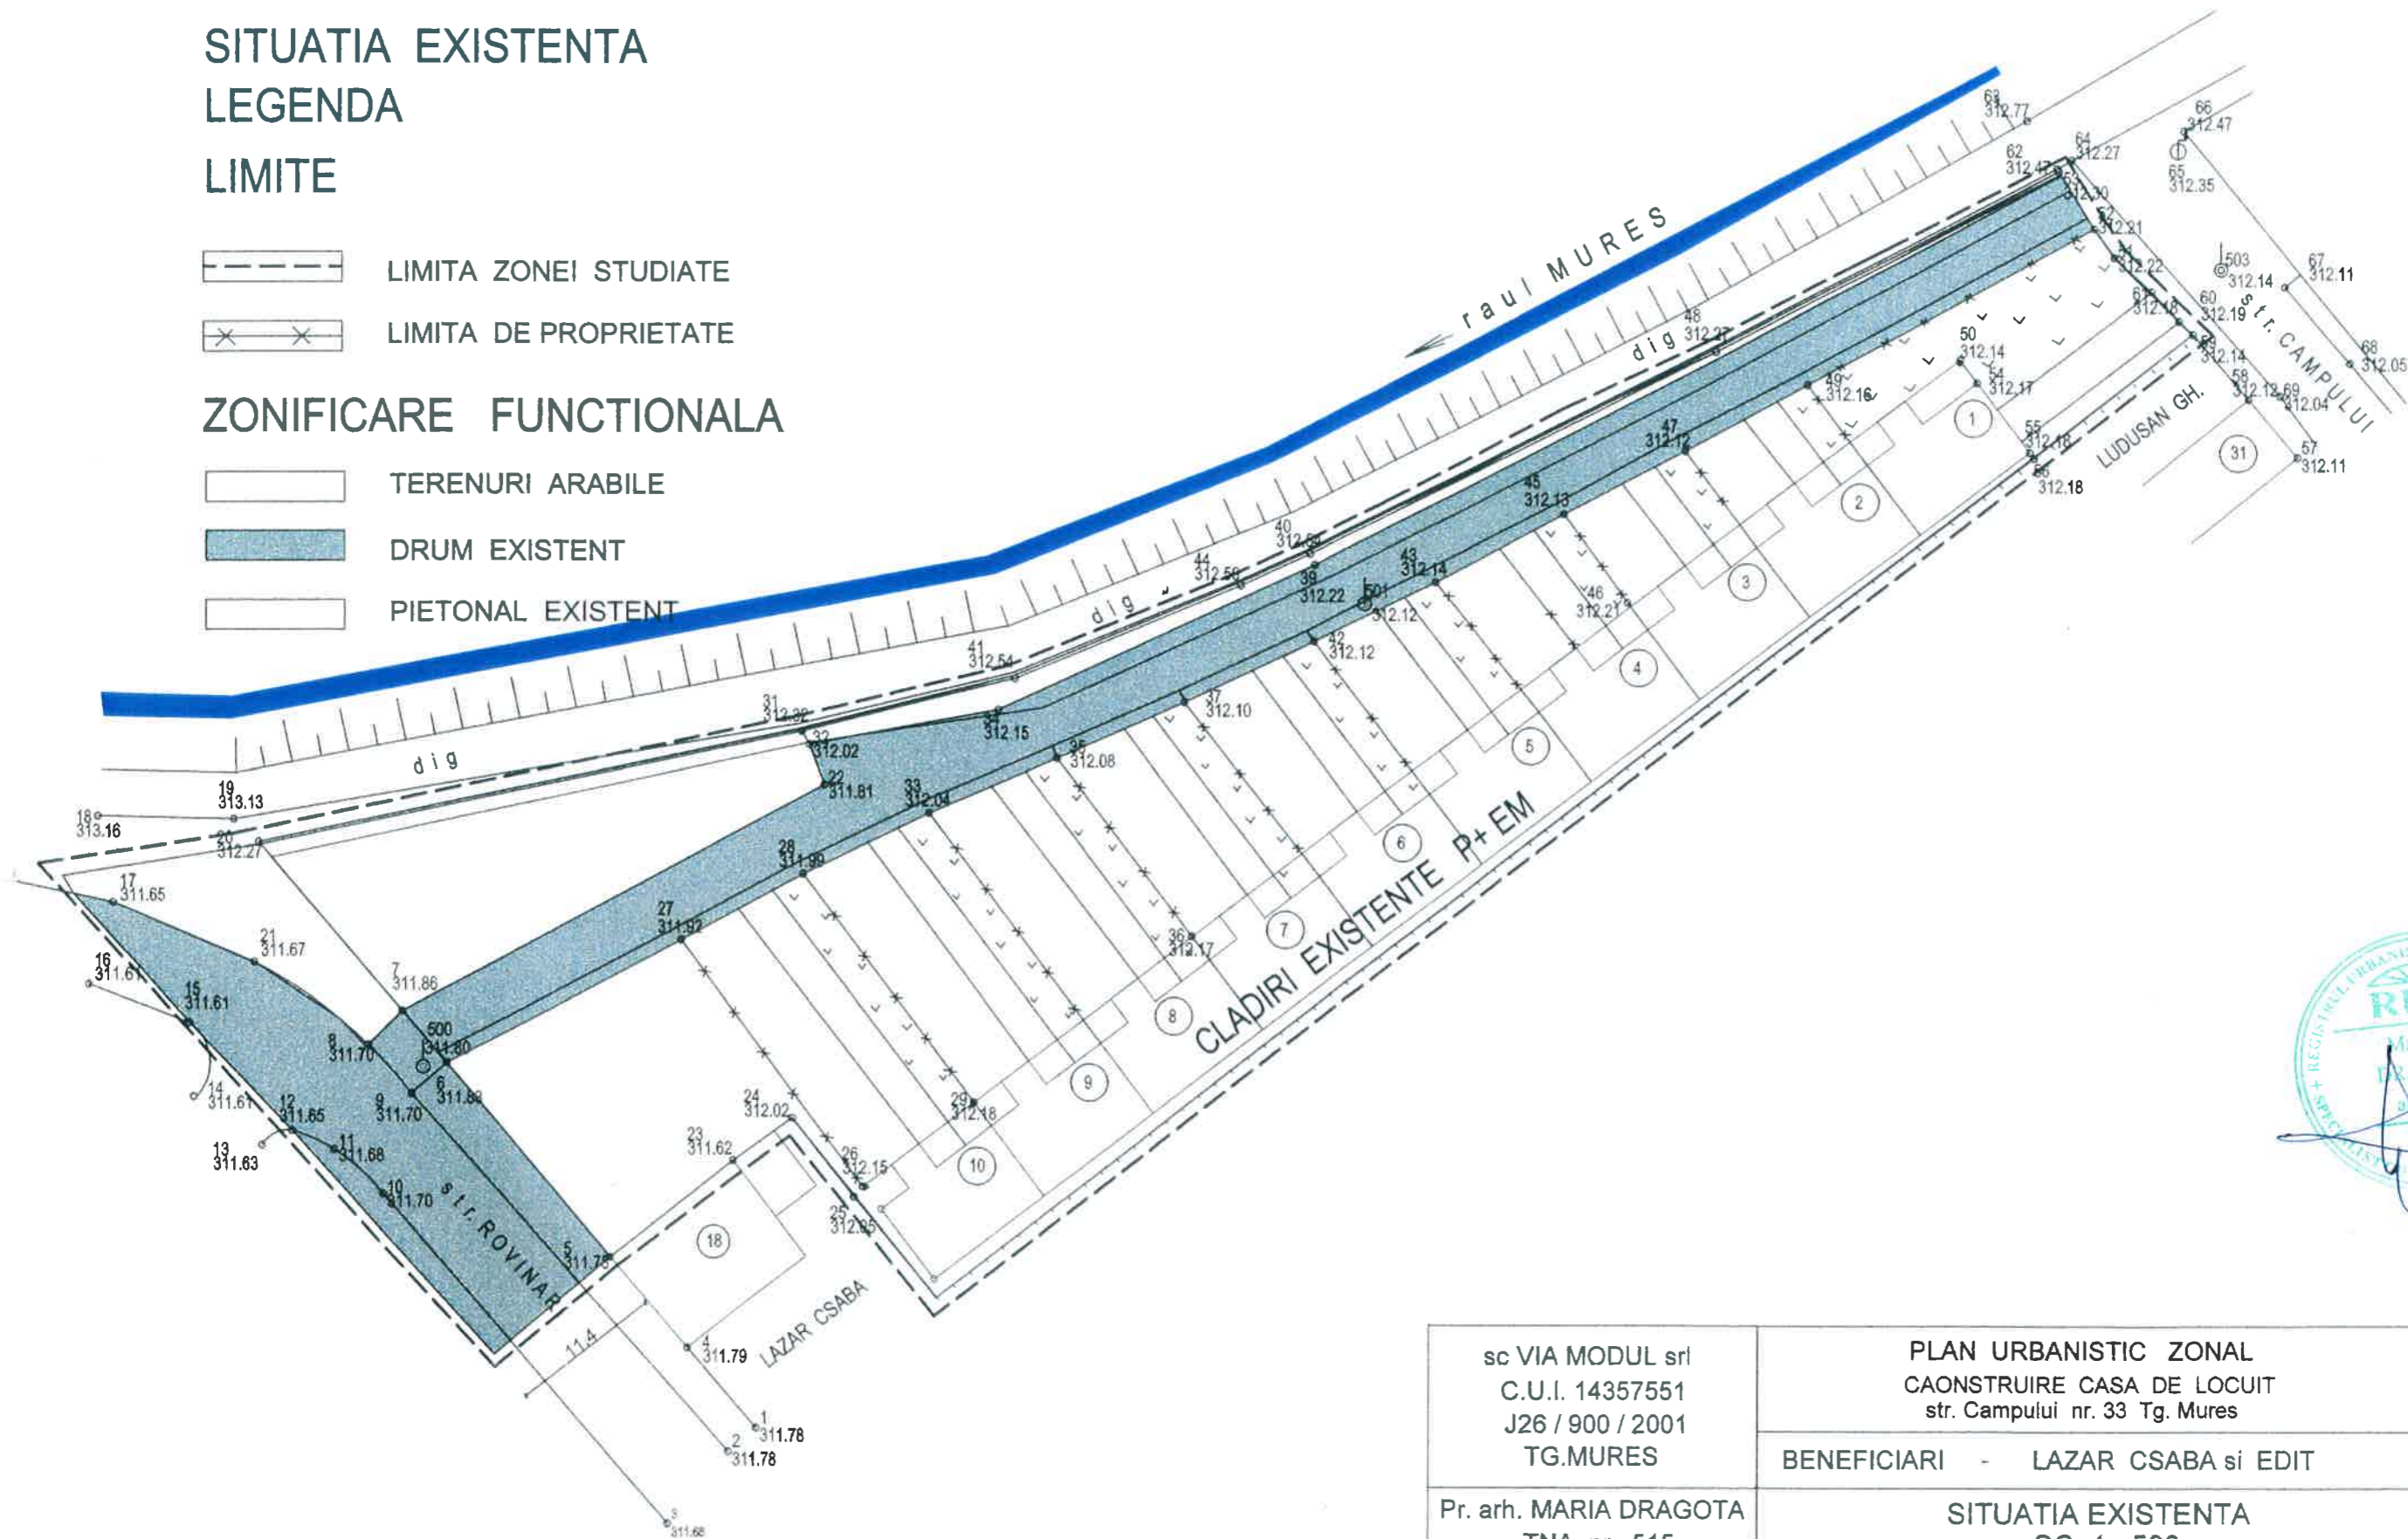

sc VIA MODUL srl C.U.I. 14357551 J26 / 900 / 2001 TG.MURES	PLAN URBANISTIC ZONAL CAONSTRUIRE CASA DE LOCUIT str. Campului nr. 33 Tg. Mures	PR.NR. 226 tr. IV 2009
	BENEFICIARI - LAZAR CSABA si EDIT	
Pr. arh. MARIA DRAGOTA TNA nr. 515	SITUATIA EXISTENTA SC. 1 : 500	FAZA PUZ PL. S/ 1