

PLAN URBANISTIC DE DETALIU CASE DE LOCUIT CHIOREAN + MOSNEAG, TARGU-MURES FR.NR.




REGLEMENTARI EDILITARE LEGENDA

- LIMITE**
- LIMITA ZONEI STUDIATE
 - LIMITA DE PROPRIETATE

RETELE TEHNICO - EDILITARE

- | EXISTENT | PROPUS | |
|----------|--------|----------------------------|
| | | STRAZI |
| | | TROTUARE |
| | | RETELE ALIMENTARE CU APA |
| | | RETELE CANALIZARE MENAJERA |
| | | CANALIZARE PLUVIALA |
| | | RETELE ELECTRICE |
| | | RETELE GAZE NATURALE |

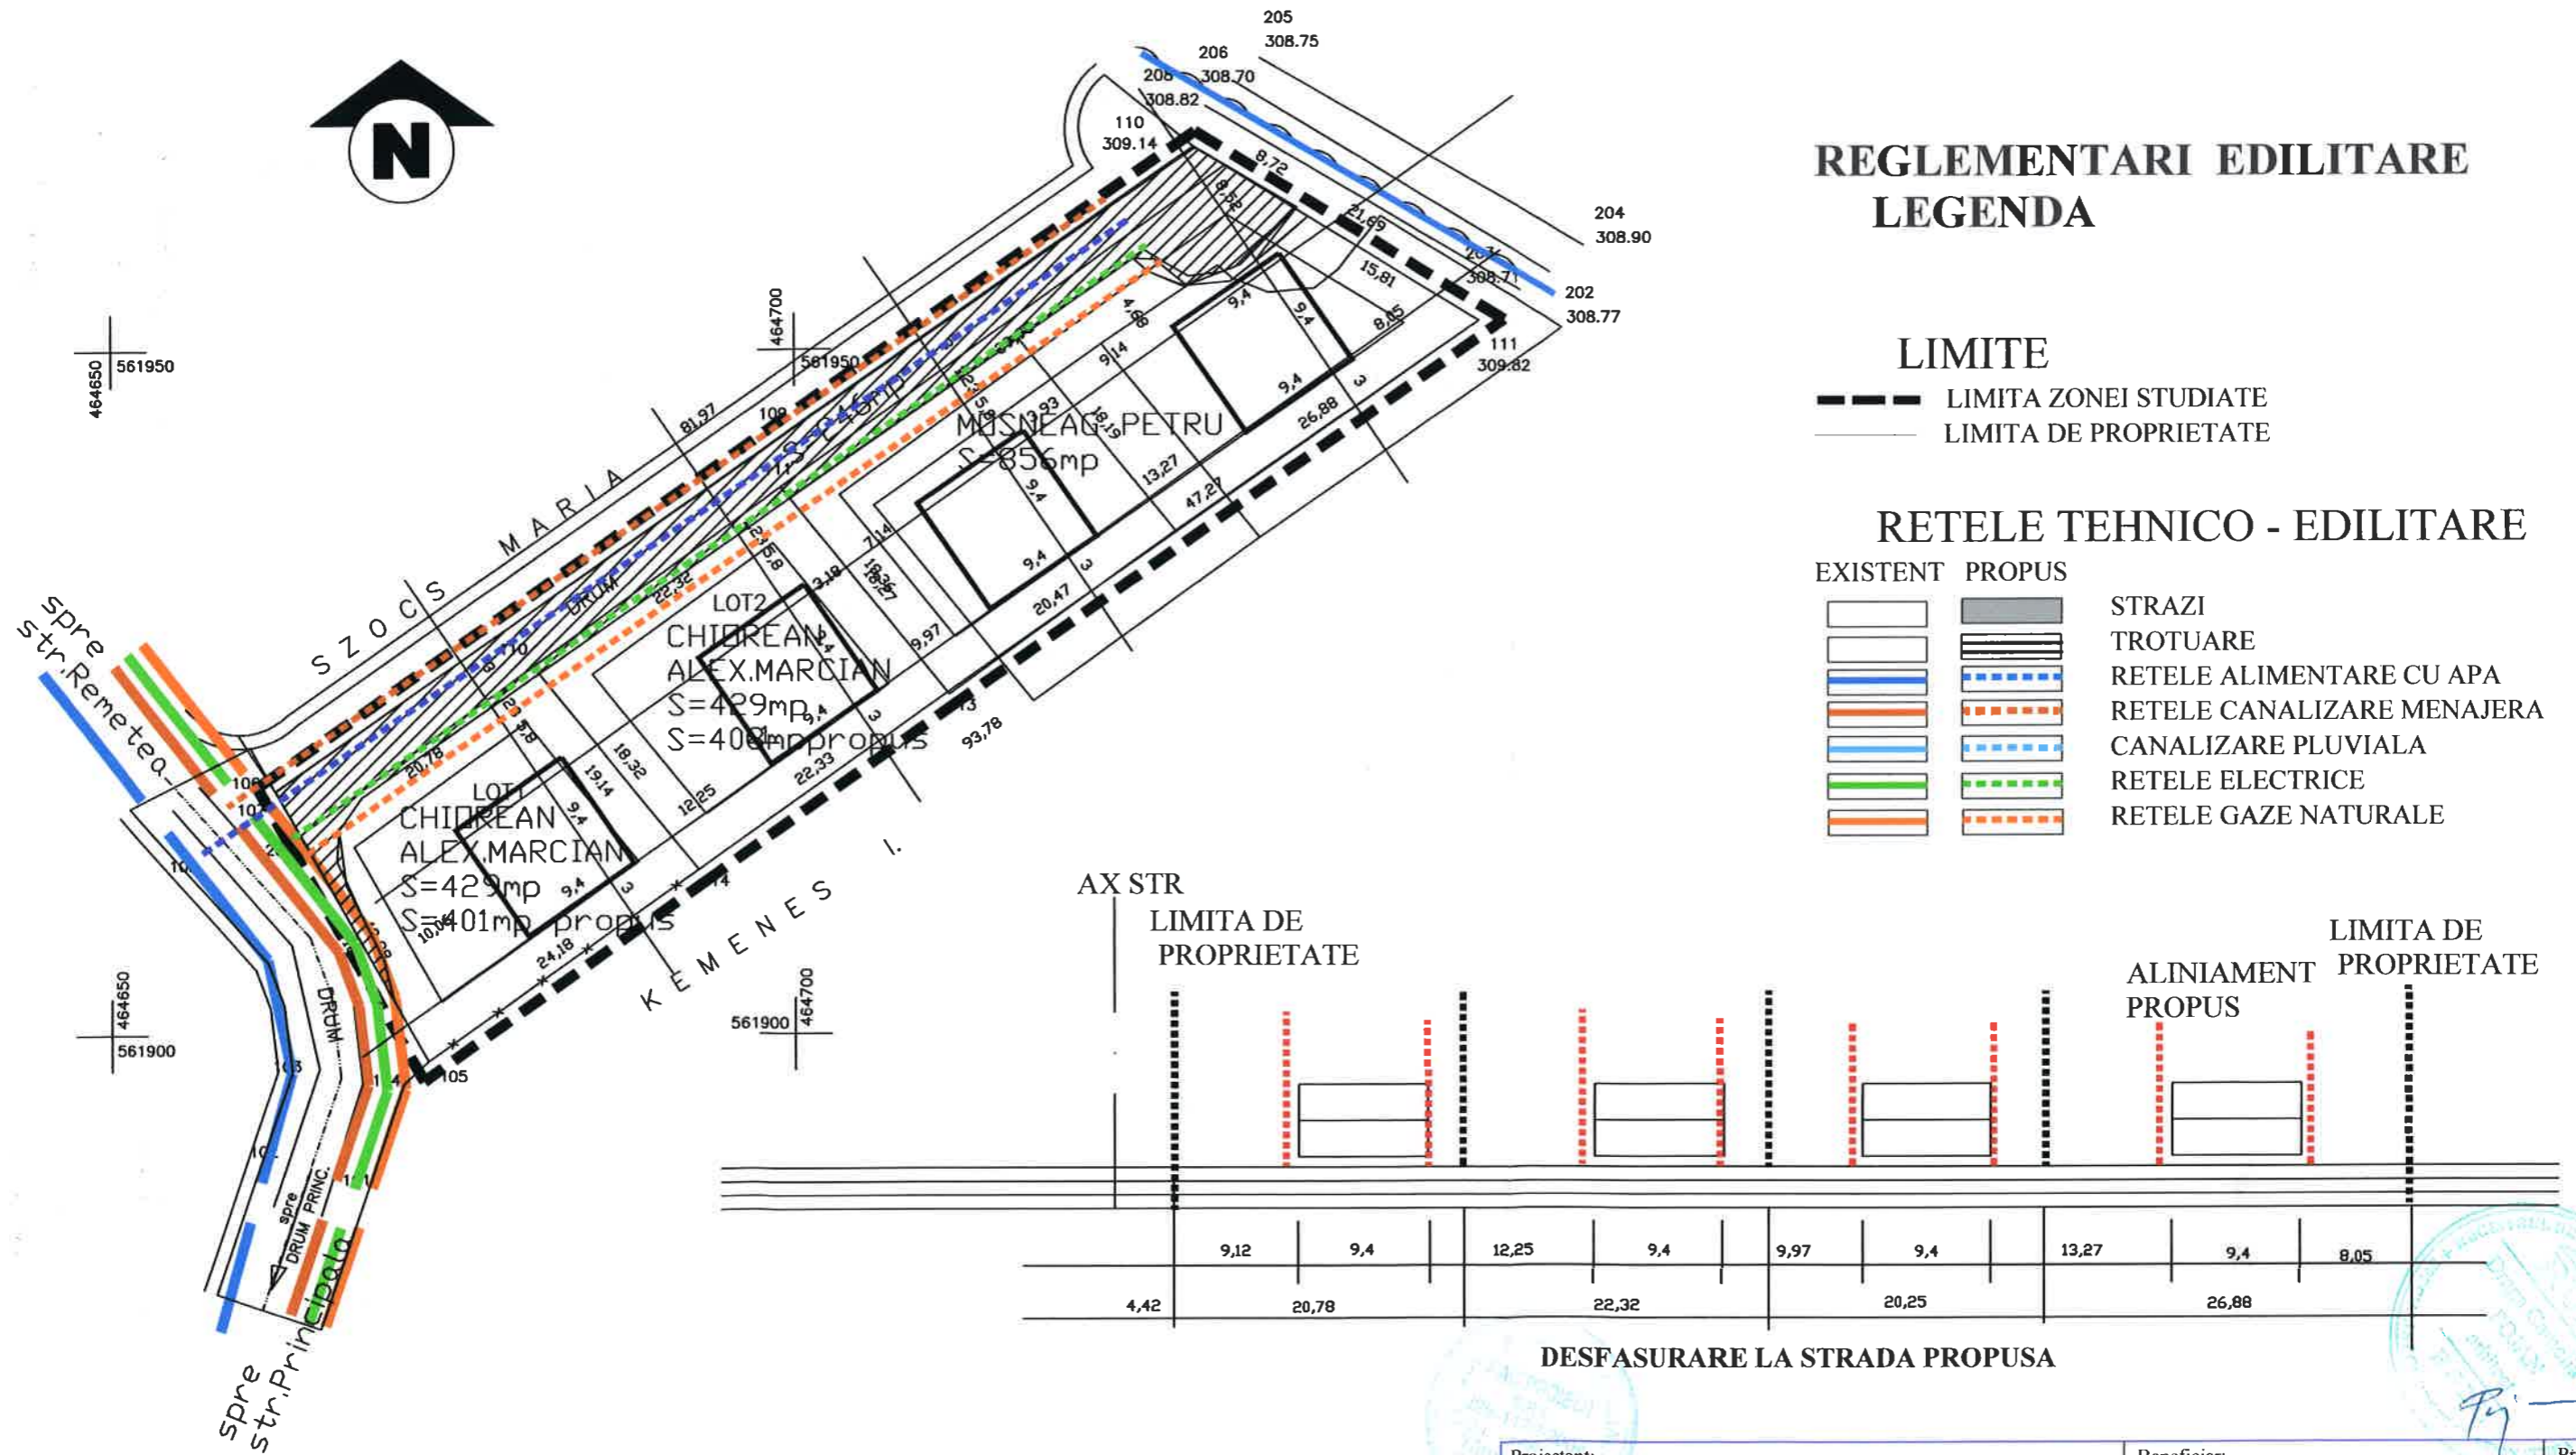

DEFASURARE LA STRADA PROPUSA

Proiectant: SC PAC PROIECT SRL TARGU-MURES			Beneficiar: CHIOREAN, MOSNEAG		Proiect nr. 26
SPECIFICARE	NUME	SEMNATURA	Scara: 1:500	Titlu proiect: PLAN URBANISTIC DE DETALIU CASE DE LOCUIT CHIOREAN TARGU-MURES STR.FR.NUME	
Director:	ec: POJAN P.C.			Faza: PUD	
Sef proiect:	arh: POJAN D.C.		Data: 2009	Titlu plansa: REGLEMENTARI EDILITARE	
Proiectat:	arh: POJAN D.C.			Plansa nr. 4	
Desenat:	CUC ROMEO				