


PLAN URBANISTIC DE DETALIU CASE DE LOCUIT CHIOREAN + MOSNEAG, TARGU-MURES FR.NR.

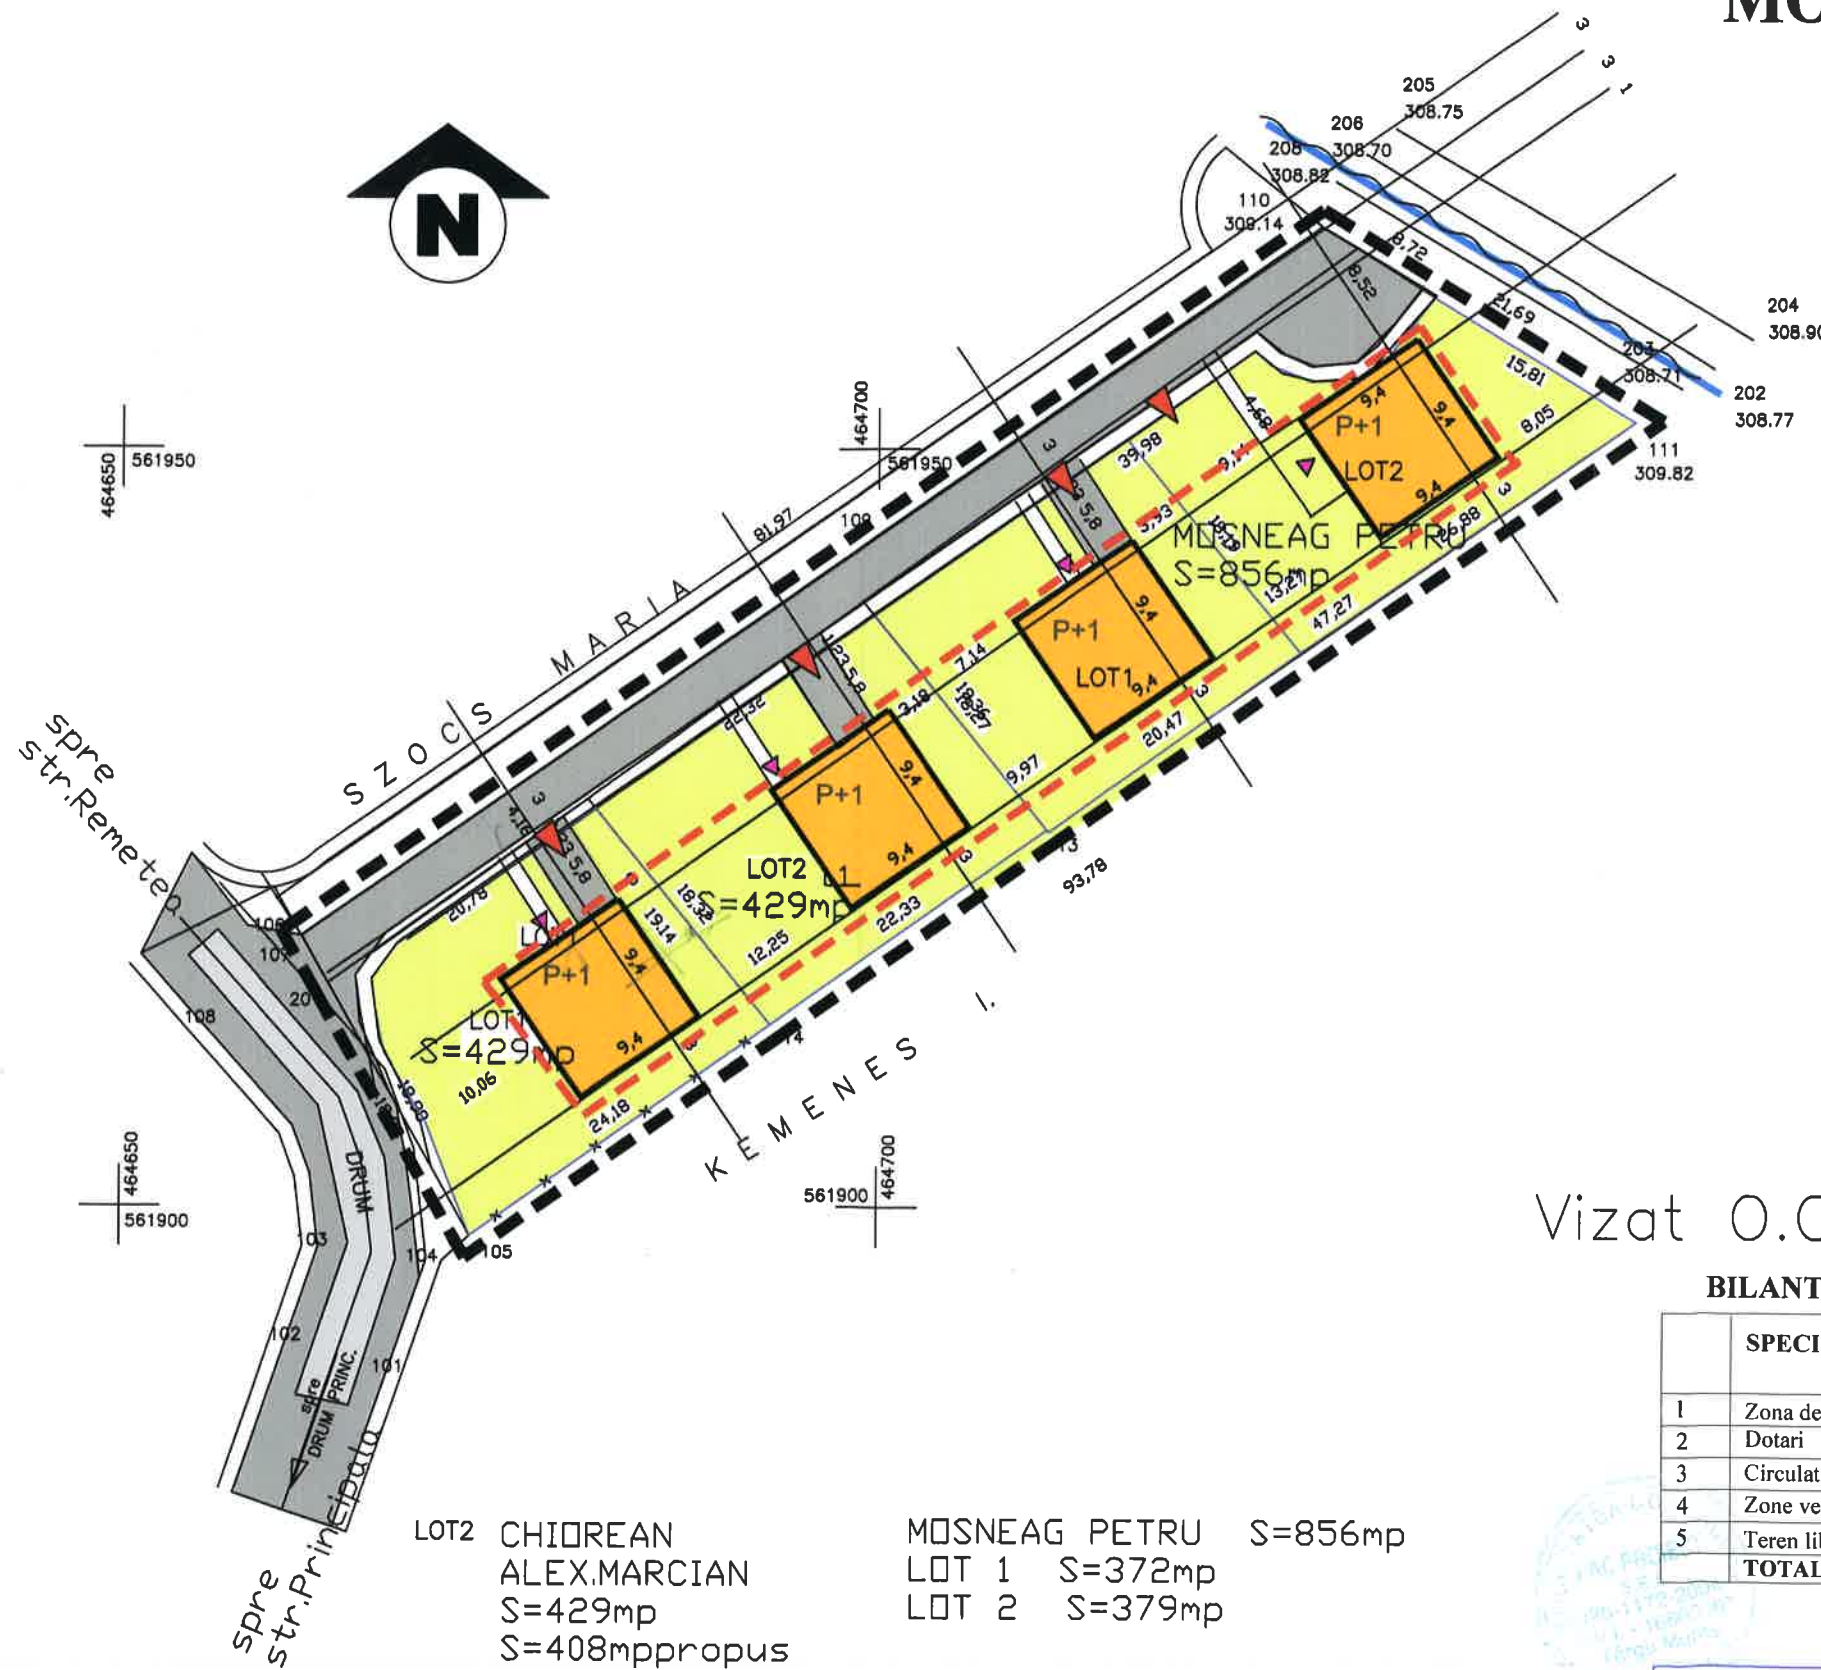

REGLEMENTARI URBANISTICE LEGENDA

LIMITE

- LIMITA ZONEI STUDIATE
- LIMITA DE PROPRIETATE

ZONIFICARE FUNCTIONALA

- ZONA DE LOCUIT
- ZONA DOTARI
- ZONE VERZI, SPORT, AGREMENT
- CIRCULATIE AUTO EXISTENTA
- CIRCULATIE AUTO PROPUSA
- TROTUARE
- APE, SANTURI
- CONTUR INDICATIV AL CONSTRUCTIILOR PROPUSE
- ACCES IN INCINTA
- ACCES IN CLADIRE
- ALINIAMENT OBLIGATORIU
- ALINIAMENT PROPUSE
- P+1 REGIM INALTIME

LOT2 CHIOREAN
ALEX.MARCIAN
S=429mp
S=408mppropus

MOSNEAG PETRU S=856mp
LOT 1 S=372mp
LOT 2 S=379mp

LOT1 CHIOREAN
ALEX.MARCIAN
S=429mp
S=401mp propus

Vizat O.C.P.I. Mures

BILANT TERITORIAL

SPECIFICARE	EXISTENT		PROPUS	
	SUPRAFATA (mp)	%	SUPRAFATA (mp)	%
1 Zona de locuit si functiuni complementare	-	-	1,548	78,97
2 Dotari	-	-	-	-
3 Circulatii	-	-	402	21,03
4 Zone verzi	-	-	-	-
5 Teren liber neconstruit	1.960	100,00	-	-
TOTAL ZONA STUDIATA	1.960	100,00	1.960	100,00

Proiectant: SC PAC PROIECT SRL TARGU-MURES				Beneficiar: CHIOREAN, MOSNEAG		Proiect nr. 26	
SPECIFICARE	NUME	SEMNATURA	Scara: 1:500	Titlu proiect:PLAN URBANISTIC DE DETALIU CASE DE LOCUIT CHIOREAN TARGU-MURES STR.FR.NUME		Faza: PUD	
Director:	ec: POJAN P.C.						
Sef proiect:	arh: POJAN D.C.						
Proiectat:	arh: POJAN D.C.		Data: 2009	Titlu plansa: REGLEMENTARI URBANISTICE		Plansa nr. 3	
Desenat:	CUC ROMEO						

