


# P.U.D. - EXTINDERE CABINET MEDICAL DORA MEDICALS CU CABINETE MEDICALE INDIVIDUALE loc. TG. MURES, jud. MURES

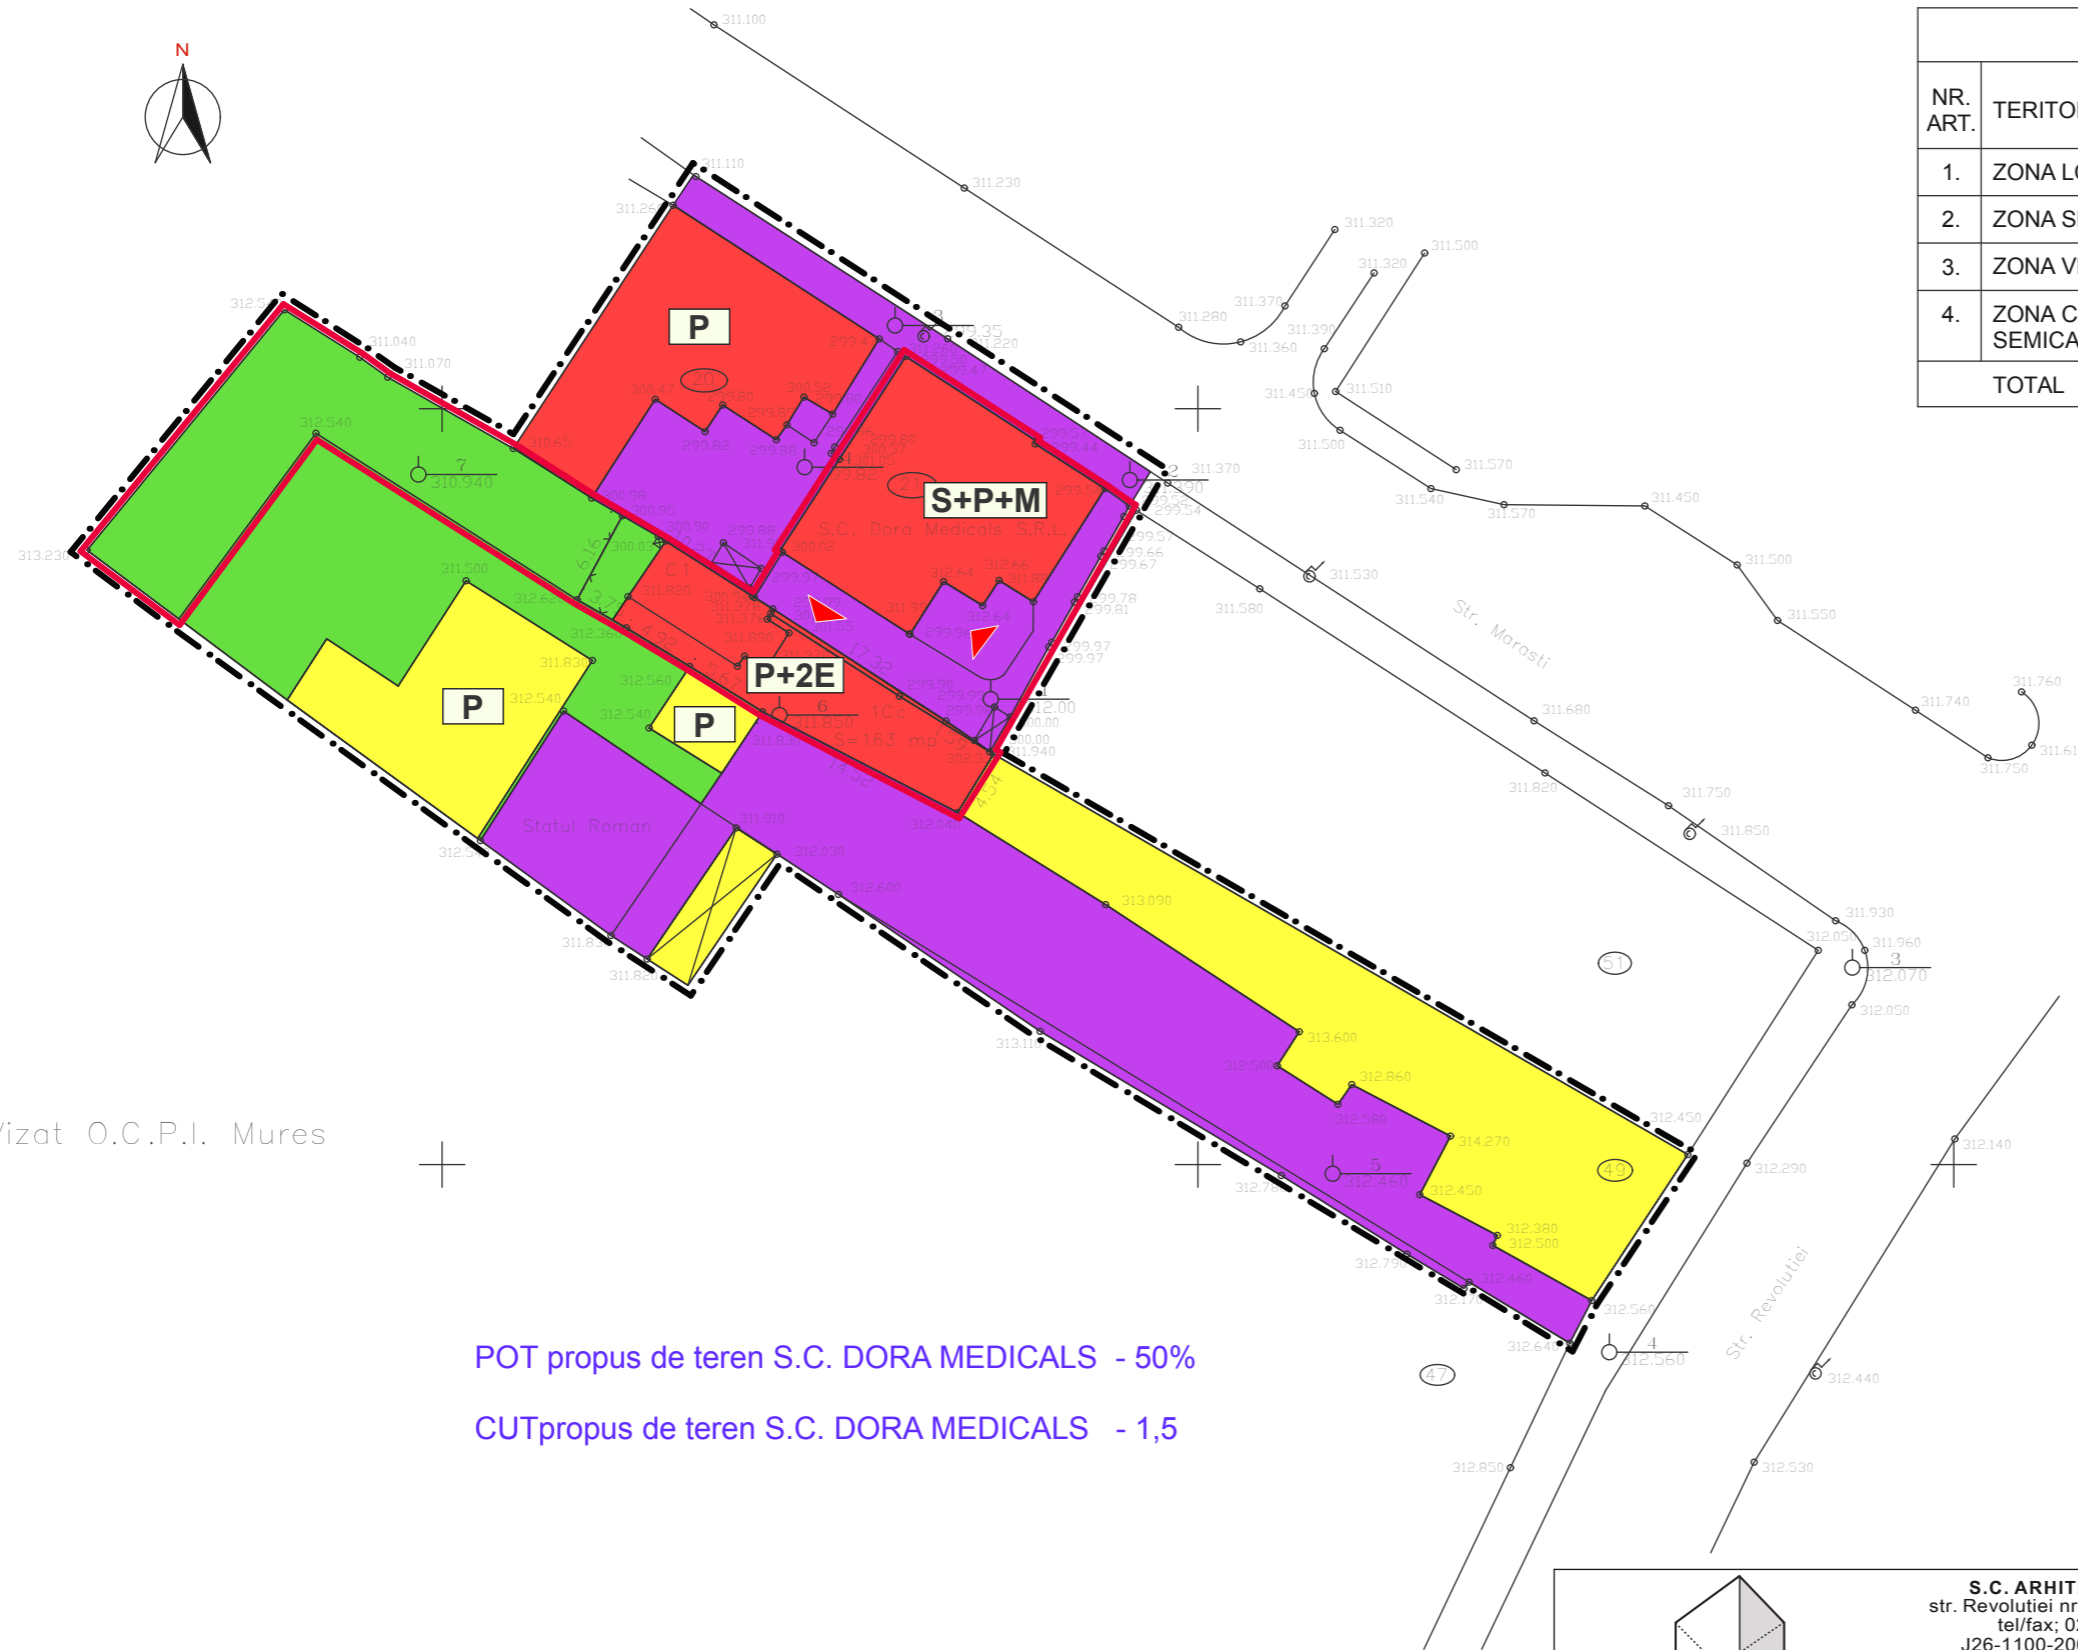

BILANT TERITORIAL					
NR. ART.	TERITORIUL AFERENT	EXISTENT		PROPUS	
		ha	%	ha	%
1.	ZONA LOCUINTE	0.005	6.41%	-	-
2.	ZONA SERVICII MEDICALE	0.021	26.92%	0.036	46.15%
3.	ZONA VERDE	0.036	46.15%	0.028	35.9%
4.	ZONA CIRCULATIE PIETONALA SI SEMICAROSABILA	0.016	20.52%	0.014	17.95%
TOTAL		0.078	100%	0.078	100%



### LEGENDA:

#### LIMITE:

- LIMITA ZONA STUDIATA
- LIMITA PROPRIETATE DORA MEDICALS

#### ZONIFICARE :

- ZONA LOCUINTE SI FUNCTIUNI COMPLEMENTARE
- ZONA SERVICII
- ZONA VERDE
- ZONA CIRCULATIE PIETONALA SI SEMICAROSABILA
- ACCESE

Vizat O.C.P.I. Mures

POT propus de teren S.C. DORA MEDICALS - 50%

CUT propus de teren S.C. DORA MEDICALS - 1,5

			<b>S.C. ARHITECTON S.R.L.</b> str. Revolutiei nr. 22 , Tg-Mures-RO tel/fax: 0265-217822 J26-1100-2002 - R15097611 arhitectonpro@yahoo.com		Beneficiar: <b>MADARAS ALEXANDRU si sotia KRISTALY DORA</b> Str. Revolutiei nr. 49, mun Tg. Mures, jud. Mures		PROIECT NR. 167/2010
Specificatie	Nume	Semnatura	Scara: 1 : 500	Denumire proiect: <b>P.U.D. - EXTINDERE CABINET MEDICAL DORA                  MEDICALS CU CABINETE MEDICALE INDIVIDUALE</b> Str. Revolutiei nr. 49, mun Tg. Mures, jud. Mures		FAZA DE PR.:	
Sef proiect	arh. KOVACS ANGELA					P.U.D.	
Proiectat	arh. KOVACS ANGELA		Data: 02. 2010	Denumire plansa: <b>REGLEMENTARI URBANISTICE</b>		PLANSA NR.	
Desenat	arh. KONRAD ENIKO					A.05	