

VARIANTA FINALA

PLAN URBANISTIC DE DETALIU

AMPLASARE CASA DE LOCUIT

str. REMETEA fn TG. MURES

REGLEMENTARI URBANISTICE - PROPUNERI


LEGENDA

LIMITE

-  LIMITA ZONEI STUDIATE
-  LIMITA DE PROPRIETATE

ZONIFICARE FUNCTIONALA

-  ZONA DE LOCUIT
-  CIRCULATII PROPUSE
-  PARCARE SI ACCESE
-  ZONA DE PROTECTIE CANAL
-  ZONE VERZI
-  INTRARE IN INCINTA
-  INTRARE IN CLADIRE
-  EDIFICABIL
-  ALINIAMENT PROPOS

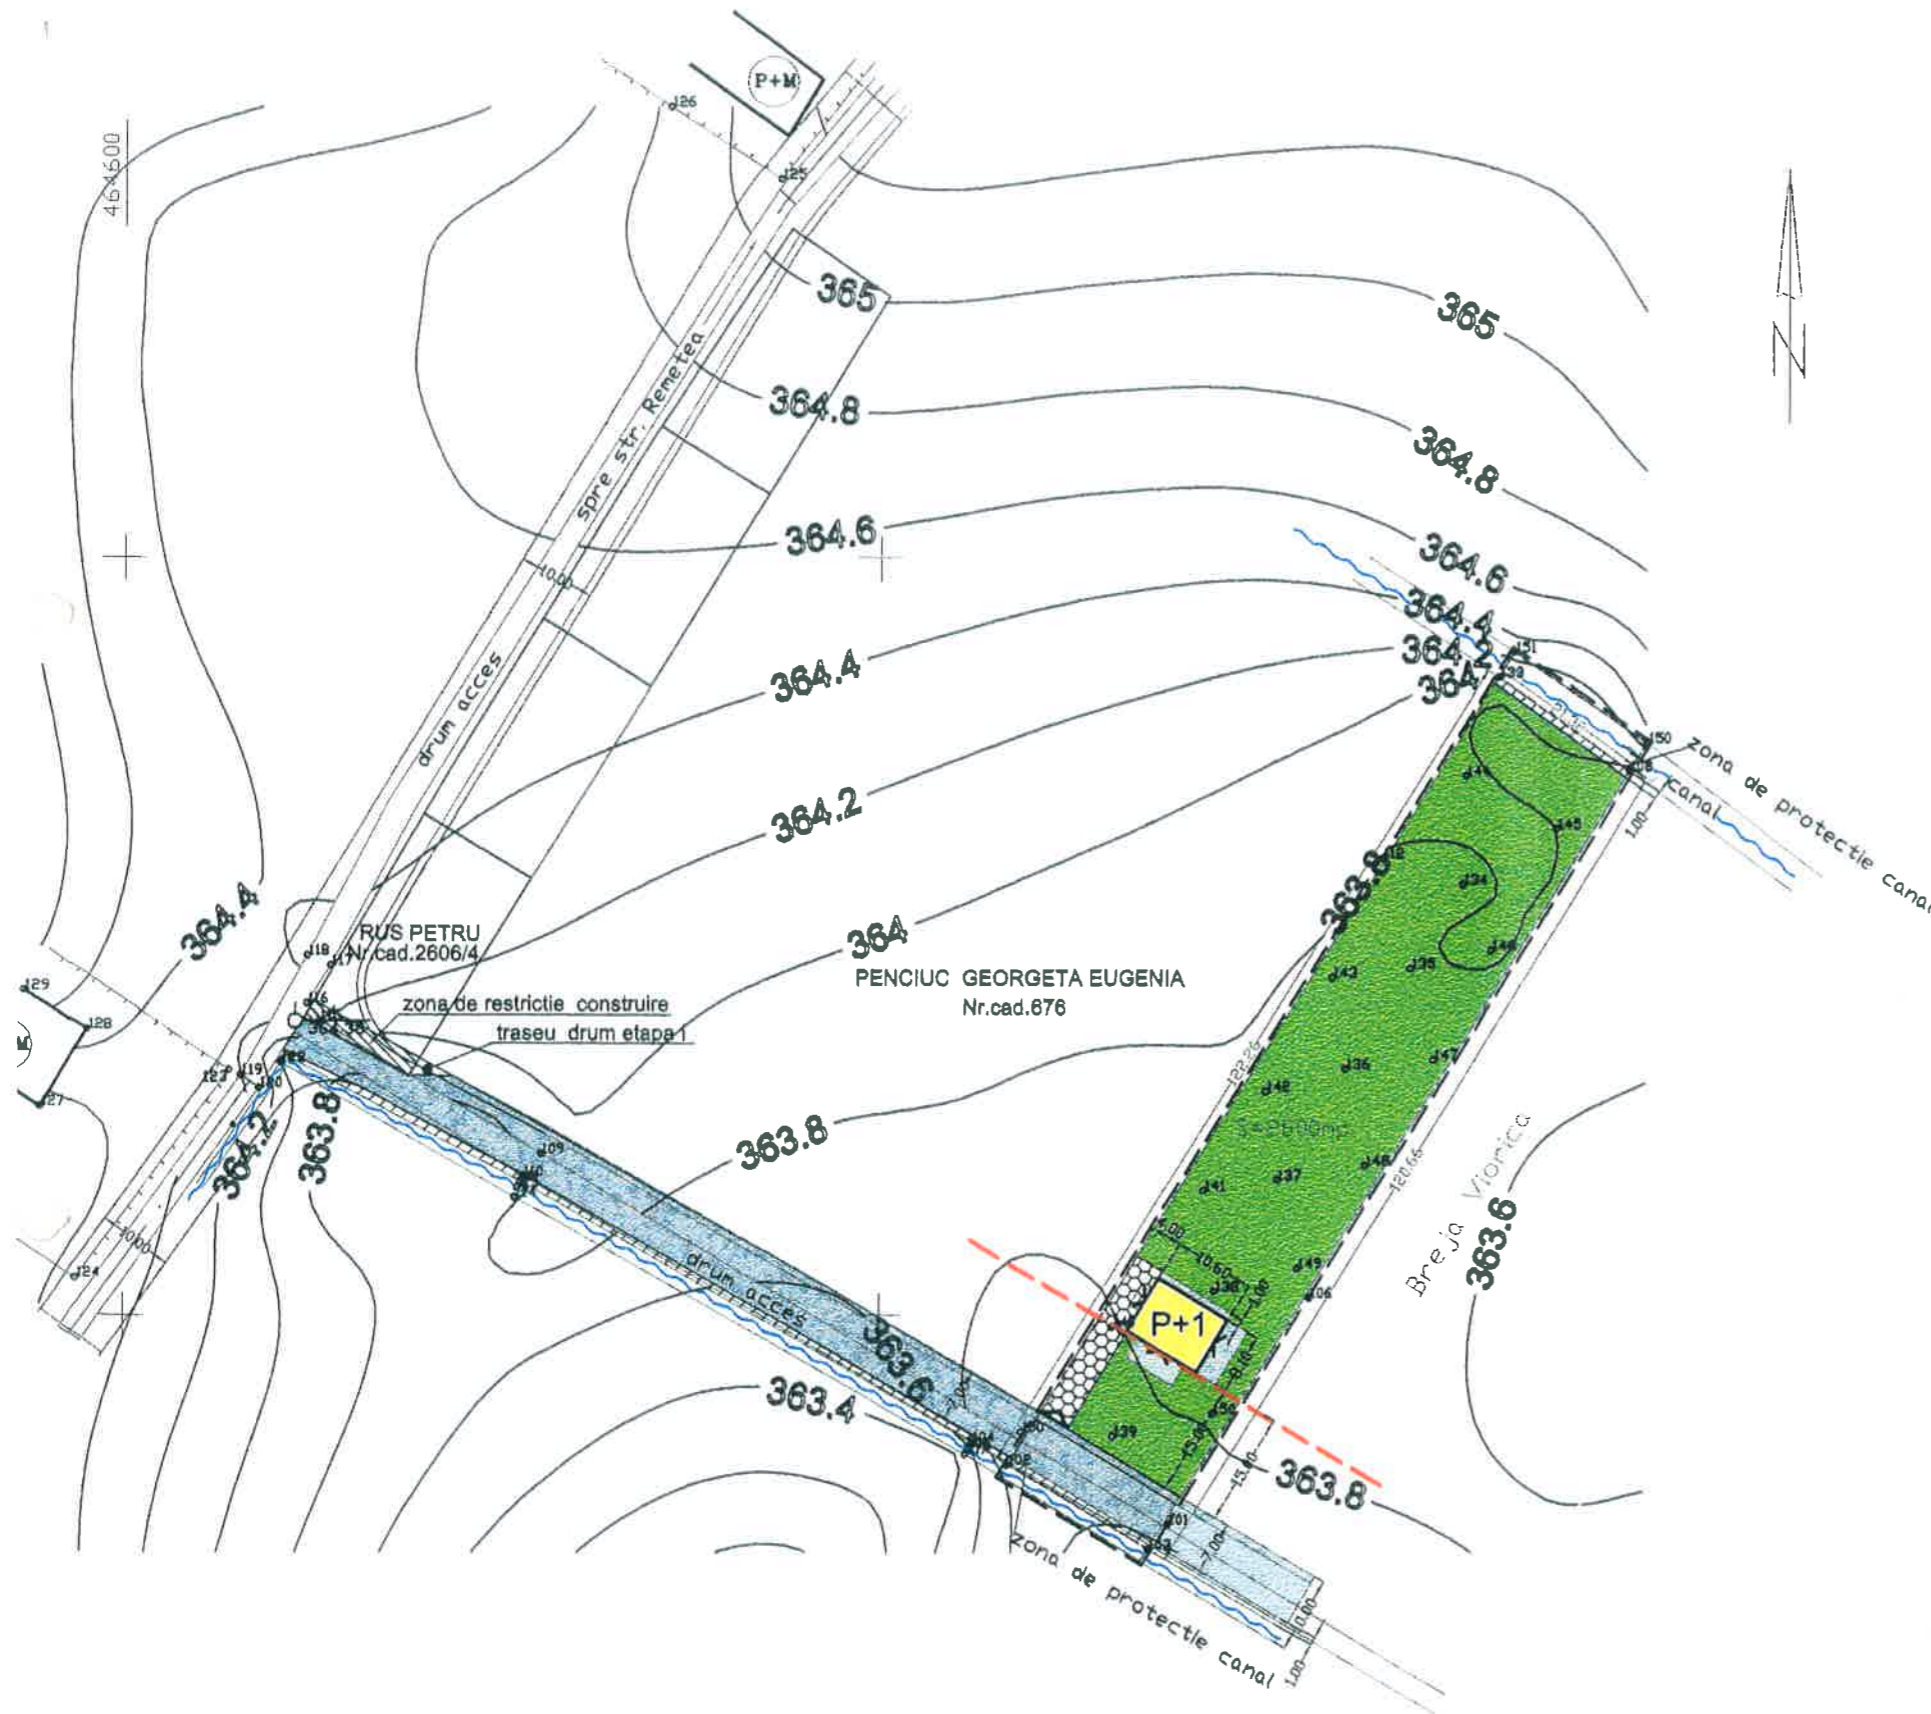

BILANT TERITORIAL

NR. CRT.		EXISTENT		PROPOS	
		SUPRAFATA (mp)	%	SUPRAFATA (mp)	%
1.	TEREN INTRAVILAN ARABIL	2600.00	95.27	-	-
2.	ZONA DE LOCUIT	-	-	2428.00	88.97
3.	ZONA CIRCULATII	-	-	150.00	5.50
4.	ZONE CANAL si PROTECTIE	129.00	4.73	151.00	5.53
TOTAL ZONA STUDIATA		2729.00	100.00	2729.00	100.00

sc VIA MODUL srl C.U.I. 14357551 J26 / 900 / 2001 TG.MURES	PLAN URBANISTIC DE DETALIU AMPLASARE CASA DE LOCUIT str. REMETEA fn TG. MURES	PR.NR. 316 tr. II 2010
	BENEFICIARI - CERNAT VASILE BENIAMIN si LENUTA MARIANA	
Pr. arh. MARIA DRAGOTA TNA nr. 515	REGLEMENTARI URBANISTICE - PROPUNERI SC. 1 : 1000	FAZA PUD PL. A/ 3