


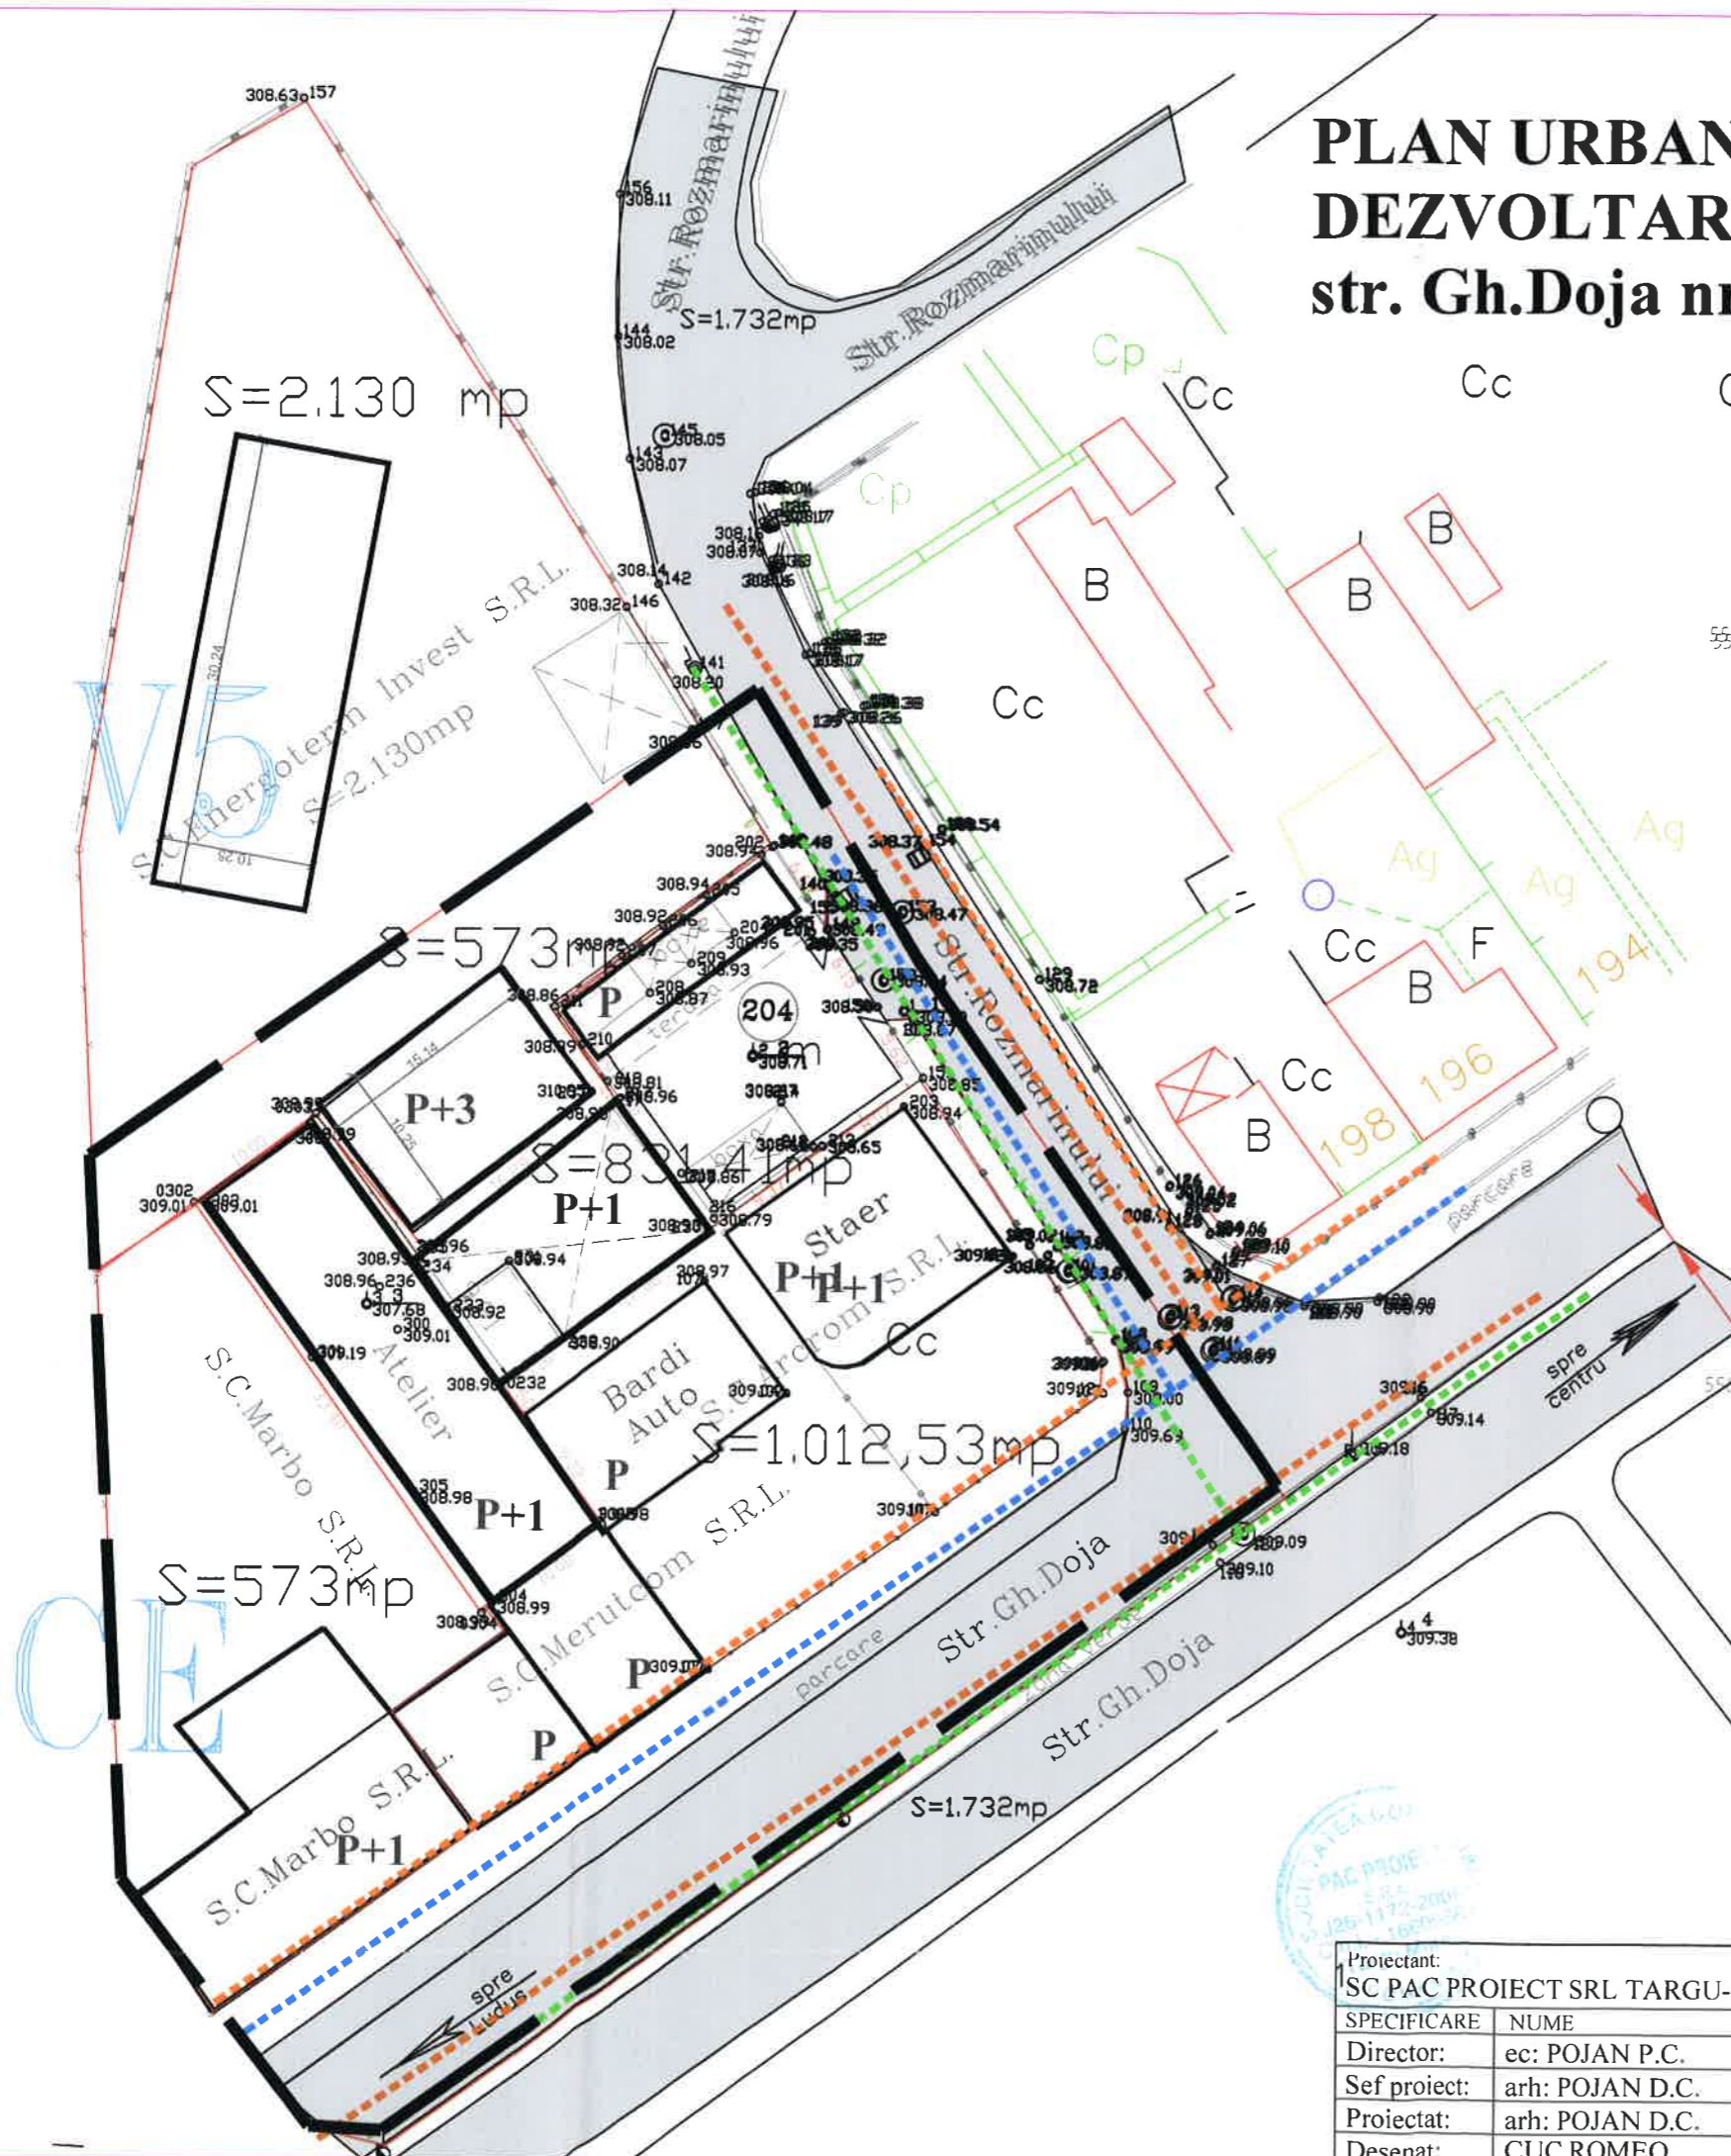

PLAN URBANISTIC ZONAL DEZVOLTARE SPATII DE DEPOZITARE str. Gh.Doja nr. 204, Targu-Mures



REGLEMENTARI EDILITARE LEGENDA

- LIMITE
- LIMITA ZONEI STUDIATE,
 - LIMITA UNITATII TERRITORIALE STUDIATE
 - LIMITA DE PROPRIETATE

RETELE TEHNICO - EDILITARE

- | EXISTENT | PROPUS | |
|----------|--------|----------------------------|
| | | STRAZI |
| | | TROTUARE |
| | | RETELE ALIMENTARE CU APA |
| | | RETELE CANALIZARE MENAJERA |
| | | CANALIZARE PLUVIALA |
| | | RETELE ELECTRICE |
| | | RETELE GAZE NATURALE |
| | | RETELE DE TERMOFICARE |



Proiectant: SC PAC PROIECT SRL TARGU-MURES			Beneficiar: SC FIVE STAR INVESTMENT SRL		Proiect nr. 19
SPECIFICARE	NUME	SEMNATURA	Scara: 1:500	Titlu proiect: PLAN URBANISTIC ZONAL DEZVOLTARE SPATII DE DEPOZITARE str. Gh.Doja nr.204, Targu-Mures	
Director:	ec: POJAN P.C.			Faza: PUZ	
Sef proiect:	arh: POJAN D.C.		Data: 2009	Titlu plansa: REGLEMENTARI EDILITARE	
Proiectat:	arh: POJAN D.C.			Plansa nr. 4	
Desenat:	CUC ROMEO				