



# PLAN URBANISTIC DE DETALIU











 


## CASE DE LOCUIT str. Constantin Hagi Stoian. f.nr., Targu-Mures, judetul Mures

 
### REGLAMANTARI URBANISTICE LEGENDA

#### LIMITE

-  LIMITA ZONEI STUDIASTE
-  LIMITA DE PROPRIETATE

#### ZONIFICARE FUNCTIONALA


-  ZONA DE LOCUIT
-  ZONA DOTARI
-  ZONE VERZI, SPORT, AGREMENT
-  CIRCULATIE AUTOEXISTENTA
-  CIRCULATIE AUTO PROPUSA
-  TROTUARE
-  APE, SANTURI
-  CONTUR INDICATIV AL CONSTRUCTIILOR PROPUSE
-  ACCES IN INCINTA
-  ACCES IN CLADIRE
-  ALINIAMENT OBLIGATORIU
-  ALINIAMENT PROPUIS
-  REGIM INALTIME

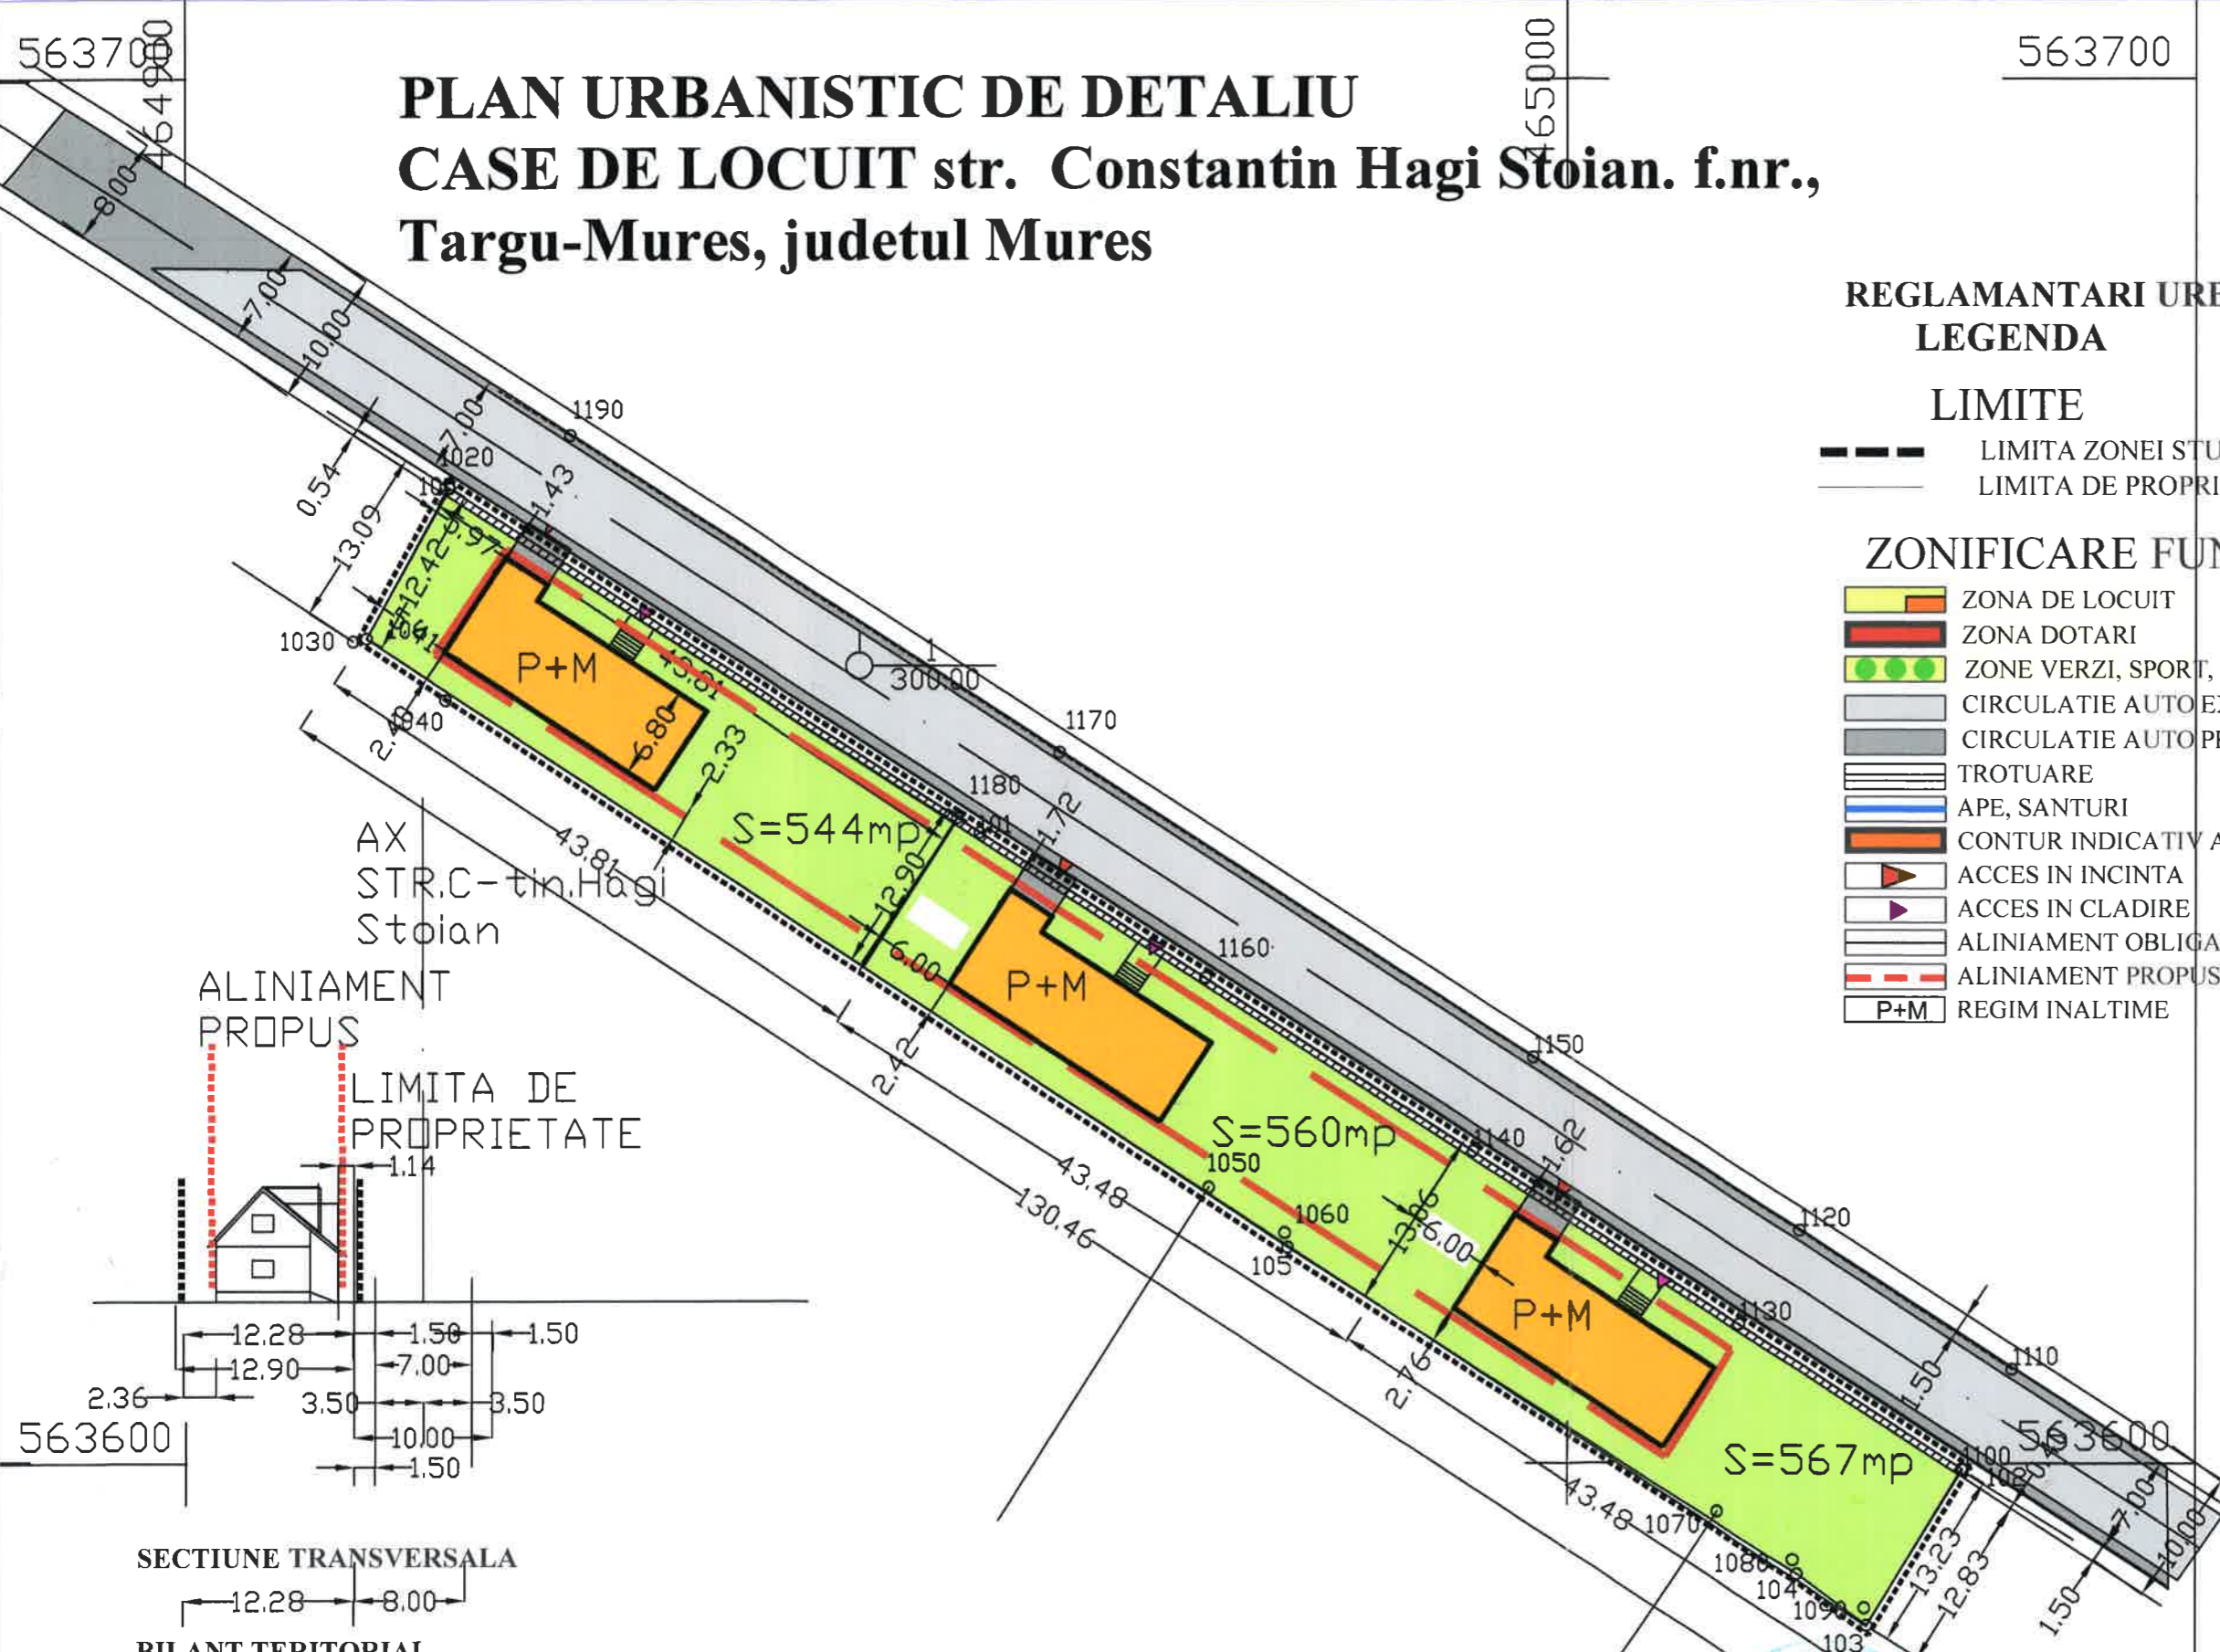

AX  
STR. C-tin Hagi  
Stoian

ALINIAMENT  
PROPUS


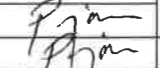
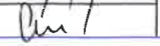

LIMITA DE  
PROPRIETATE

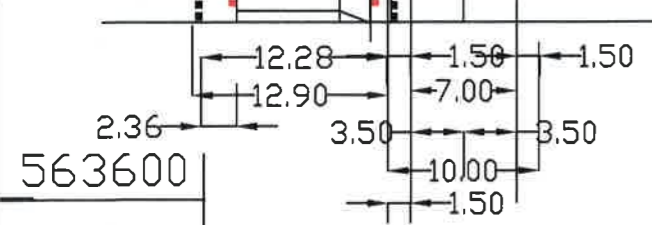

SECTIUNE TRANSVERSALA

BILANT TERITORIAL

SPECIFICARE	EXISTENT		PROPUS	
	SUPRAFATA (mp)	%	SUPRAFATA (mp)	%
1 Zona de locuit si functiuni complementare	-	-	1.607	96,16
2 Dotari	-	-	-	-
3 Circulatii	-	-	64	3,84
4 Zone verzi	-	-	-	-
5 Teren liber neconstruit	1.671	100,00	-	-
<b>TOTAL ZONA STUDIATA</b>	<b>1.671</b>	<b>100,00</b>	<b>1.671</b>	<b>100,00</b>

Proiectant: SC PAC PROIECT SRL TARGU-MURES				Beneficiar: POTCOAVA MARIA si sotul MARCEL		Proiect nr. <b>5</b>	
SPECIFICARE	NUME	SEMNATURA	Scara:	Titlu proiect: PLAN URBANISTIC DE DETALIU		Faza:	
Director:	ec: POJAN P.C.		1:500	CASE DE LOCUIT str. C-tin Hagi Stoian, f.nr.,		<b>PUD</b>	
Sef proiect:	arh: POJAN D.C.		Data:	Targu-Mures, jud. Mures			
Proiectat:	arh: POJAN D.C.		2008	Titlu plansa:		Plansa nr.	
Desenat:	CUC ROMEO			<b>REGLEMENTARI URBANOISTICEA</b>		<b>3</b>	

