






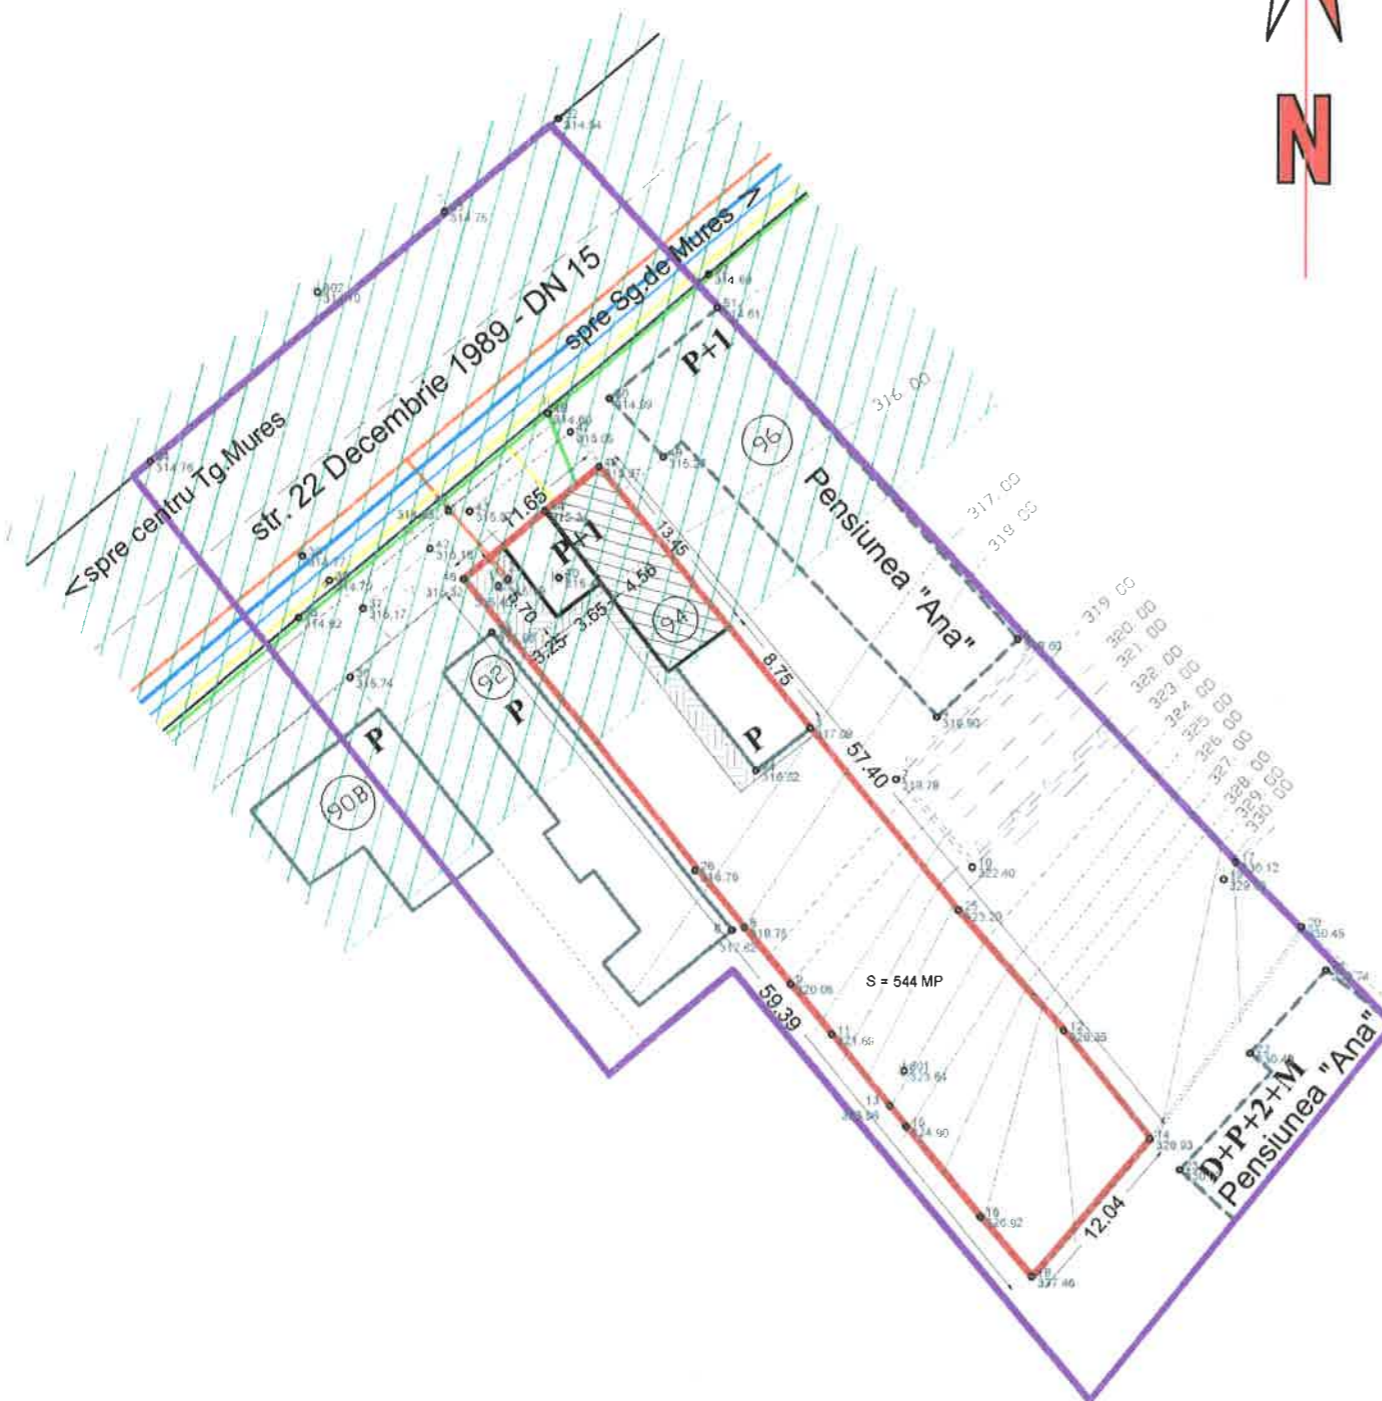
PUD PLAN URBANISTIC DE DETALIU

EXTINDERE SI SUPRAETAJARE CASA DE LOCUIT TARGU MURES, str. 22 DEC. 1989, nr. 94








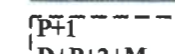

5) reglementari edilitare

*REGLEMENTARI EDILITARE

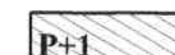
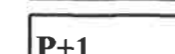



-  CONDUCTA DE DISTRIBUTIE GAZ EXISTENTA
-  LEA 0,4 kV EXISTENT
-  CONDUCTA APA POTABILA EXISTENTA
-  CANAL PLUVIAL EXISTENT
-  CANAL MENAJER EXISTENT



LEGENDA

-  LIMITA ZONEI STUDIATE
-  LIMITA PROPRIETATE STUDIATA (544,0 mp)
-  STR. 22 DECEMBRIE 1989 - DN15 - EXISTENTA
-  TROTUARE SI ALEI PIETONALE
-  ZONE VERZI EXISTENTE
-  ZONA DE LOCUIT EXISTENT CU FUNCTIUNI COMPLEMENTARE
-  CASE DE LOCUIT EXISTENTE
-  PENSIUNEA "ANA" - EXISTENTA
-  PENSIUNEA "ANA" - EXISTENTA

*REGLEMENTARI PROPUSE

-  SUPRAETAJARE PROPUSA
-  EXTINDERE PROPUSA
-  CURTE, GRADINA PROPUSA
-  PAVAJ PROPUS
-  ZONA DE PROTECTIE DN15 (26m de la ax)



S.C. "PROIECT PRO S.R.L."		Beneficiari:		Pr.nr. 178.0/2010
TG. MURES J26-621-1991		POP SIMION SI POP MARIA TARGU MURES, str. 22 DEC.1989 nr.94		
Director	corn. jr. Simó I.	Sc:	PUD - EXTINDERE SI SUPRA ETAJARE CASA DE LOCUIT	Faza PUD
Sef proiect	arh. Keresztes G.	1:500	TARGU MURES, str. 22 DEC.1989 nr.94	
Desenat	teh. Gyeregi M.	DATA 2010	REGLEMENTARI EDILITARE	Pl. nr. 5