








LEGENDA

-  **LIMITA ZONE STUDIATE**
-  **LIMITA FRONTIEREI BUCHEI STUDIATE**
-  **STRADILOCALIZAMENTE, TROUSURI**
-  **ALBE SEMICAROSABILA PAVATA**
-  **PLTFORME CAROSABILE, PARCAJE, ALBI PIETONALE**
-  **ZONA DE LOCUIT SI FUNCTIUNI COMPLEMENTARE - IN REGIM MIC SI MEDIU**
-  **CASA DE LOCUIT PROPUA IN PUD ACTUAL**


REGLEMENTARI EDILITARE

-  **COND. GAZ PRESIUNE REDUSA EXISTENTA**
-  **BRANSAMENT GAZ MENTINUT**
-  **CONTOR DE GAZ EXISTENT**
-  **BRANSAMENT GAZ PROPU PT. DESFIINTARE**
-  **BRANSAMENT GAZ NOU PROPU**
-  **CONTOR DE GAZ PROPU**
-  **LEA 0,4 kV EXISTENTA**
-  **RACORD ELECTRIC 0,4 kV MENTINUT**
-  **CONTOR ELECTRIC EXISTENT**
-  **RACORD ELECTRIC 0,4 kV PROPU PT. DESFIINTARE**
-  **RACORD ELECTRIC 0,4 kV NOU PROPU**
-  **CONTOR ELECTRIC PROPU**
-  **LEA 20 kV EXISTENT**
-  **POST DE TRANSFORMARE EXISTENT**
-  **COND. DE APA POTABILA EXISTENTA**
-  **CAMIN DE VIZITARE APA POTABILA EXISTENTA**
-  **CANAL UNITAR EXISTENT**
-  **CAMIN DE VIZITARE CANAL EXISTENT**

PUD PLAN URBANISTIC DE DETALIU

DESDIINTARE SI CONSTRUIRE CASA DE LOCUIT Tg. Mures, str. Braila nr. 8

5) reglementari edilitare

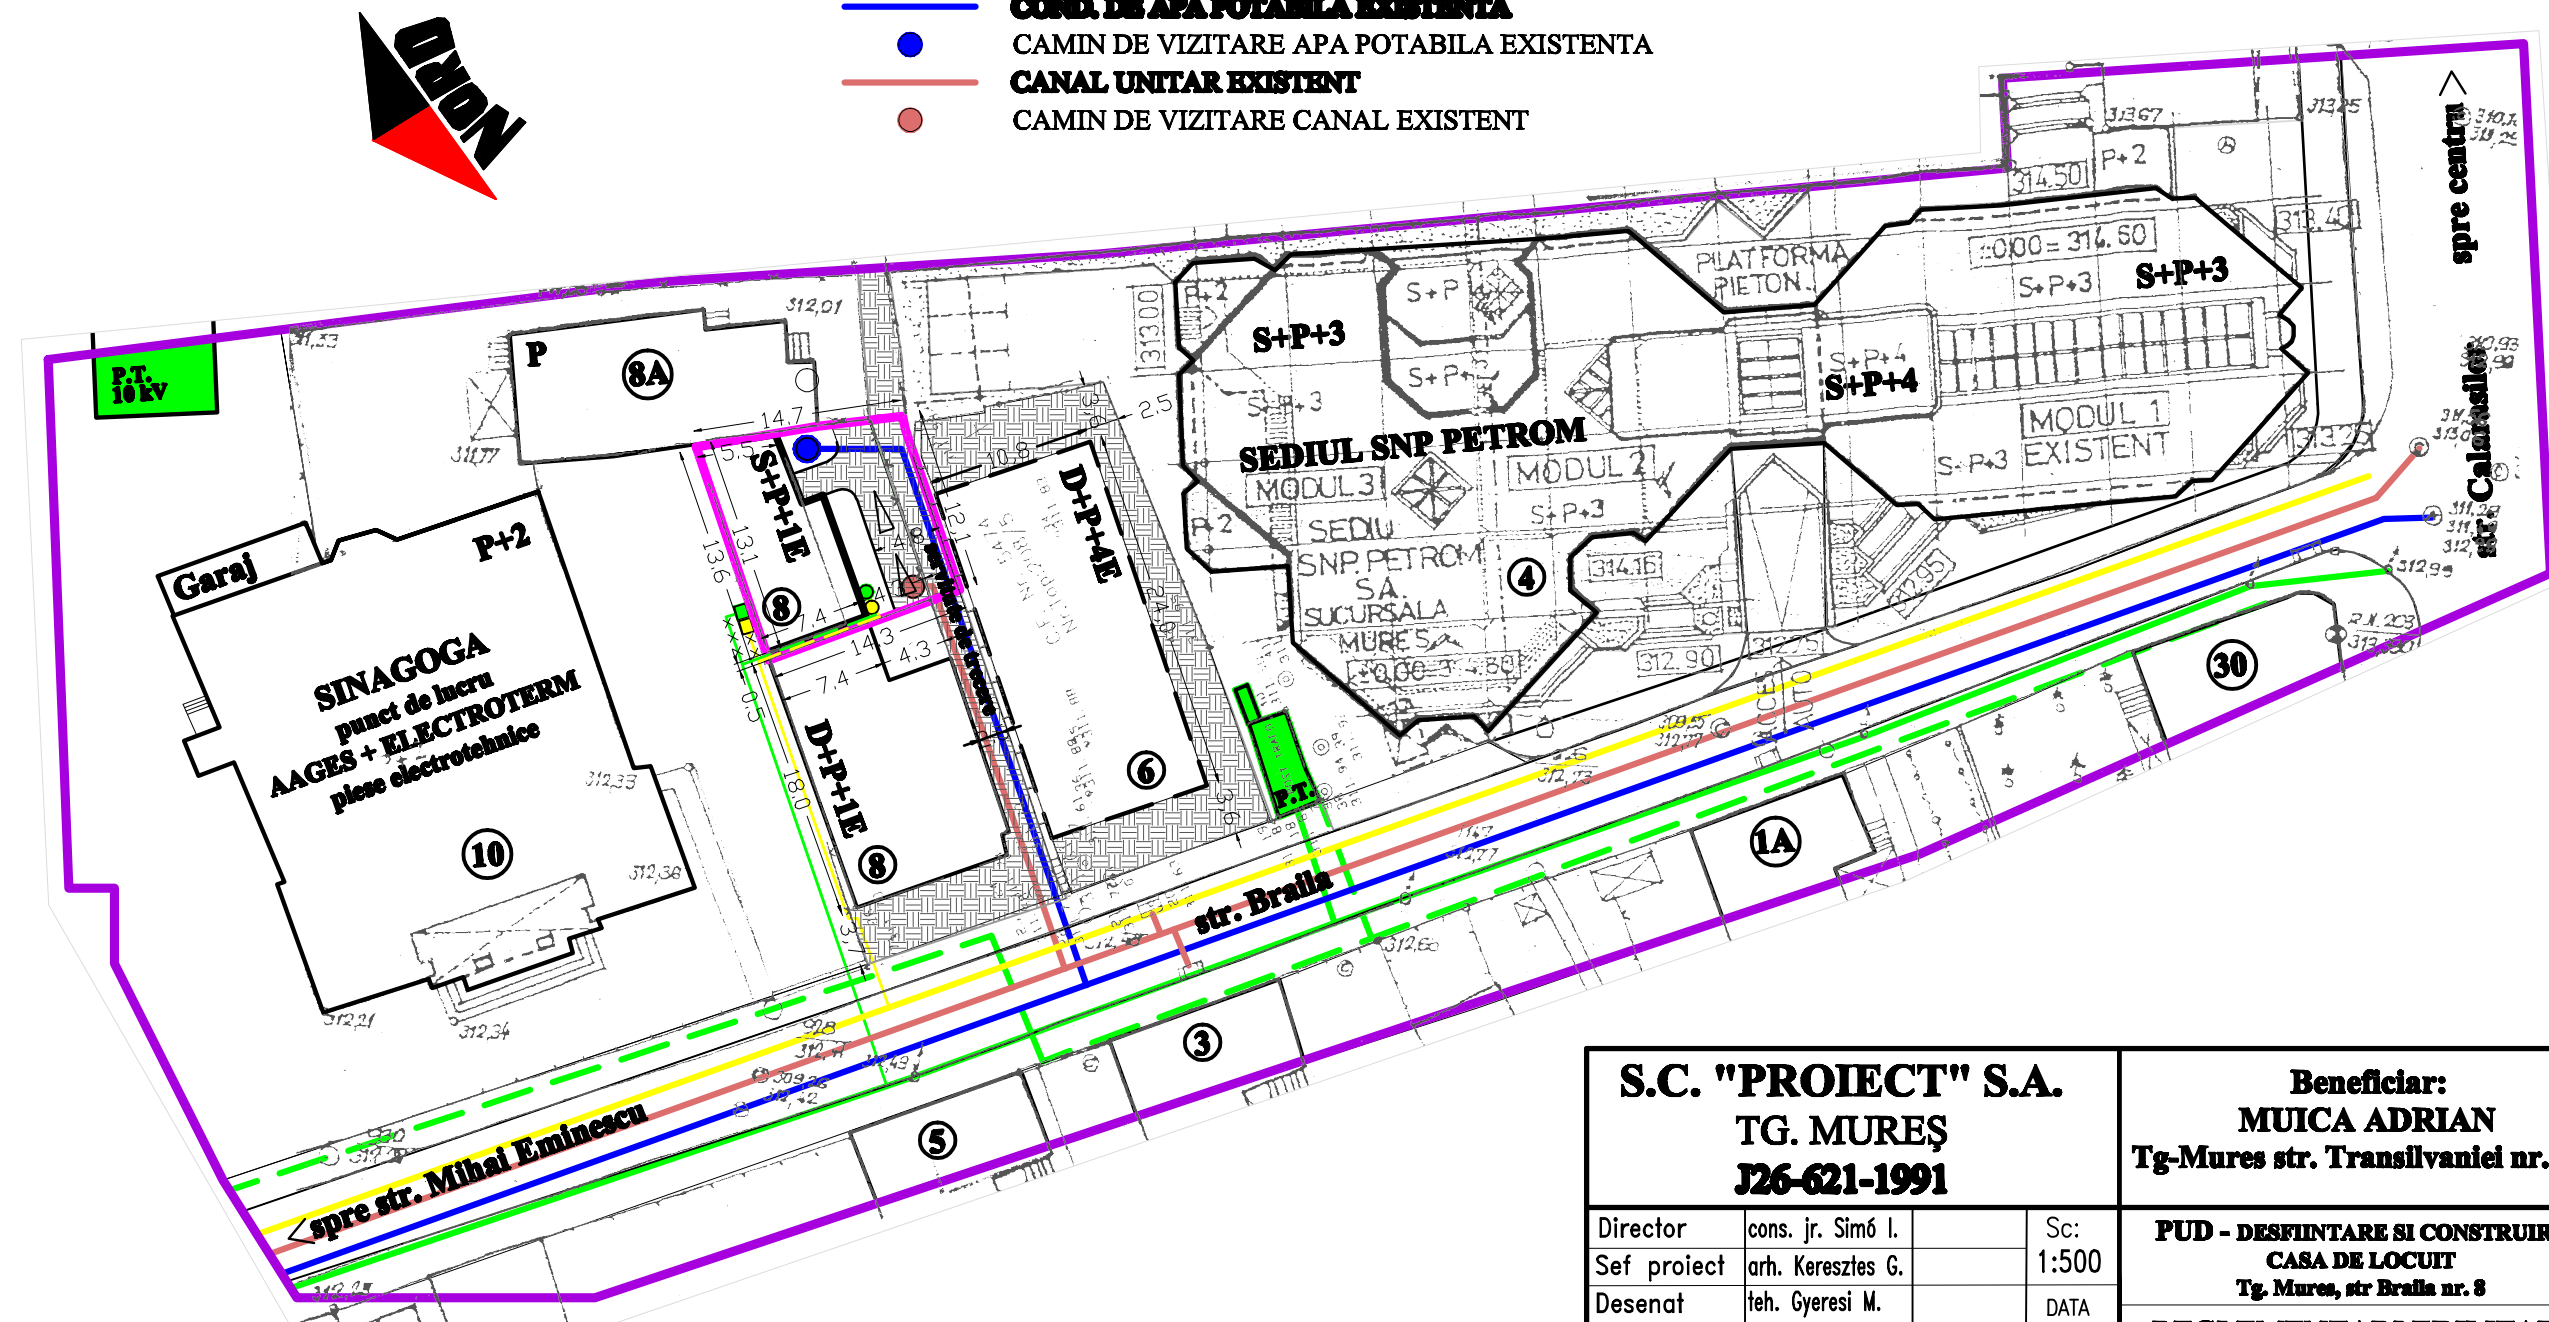

S.C. "PROIECT" S.A.			Beneficiar:		Pr.nr. 168.0/2010
TG. MUREȘ			MUICA ADRIAN		
J26-621-1991			Tg-Mures str. Transilvaniei nr.28/9		Faza PUD Pl. nr. 5
Director	cons. jr. Simó I.	Sc:	PUD - DESFIINTARE SI CONSTRUIRE		
Sef proiect	arh. Keresztes G.	1:500	CASA DE LOCUIT		
Desenat	teh. Gyeresi M.	DATA 2010	Tg. Mures, str Braila nr. 8		
			REGLEMENTARI EDILITARE		