






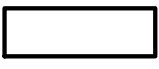
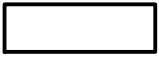





LEGENDA

-  LIMTA ZONE STUDIATE
-  LIMTA PROMISIUNII BUGETA STUDIATA
-  STRADII LOCALE ASPALTATE, PLATFOME CAROSABILE, BANCANE
-  SERVICIILE DE TRECERE EXISTENTA
-  TROTUARE SI ALII PIETONALE
-  ZONA DE LOCUIT EXISTENTA IN REGIM MIC SI MEDIU
-  ZONA VERDE EXISTENTA
-  ACCESE CAROSABILE EXISTENTE
-  IMPREJMUIRE DIN PLACI PREFABRICATE EXISTENTA

*CONSTRUCTII EXISTENTE IN ZONA

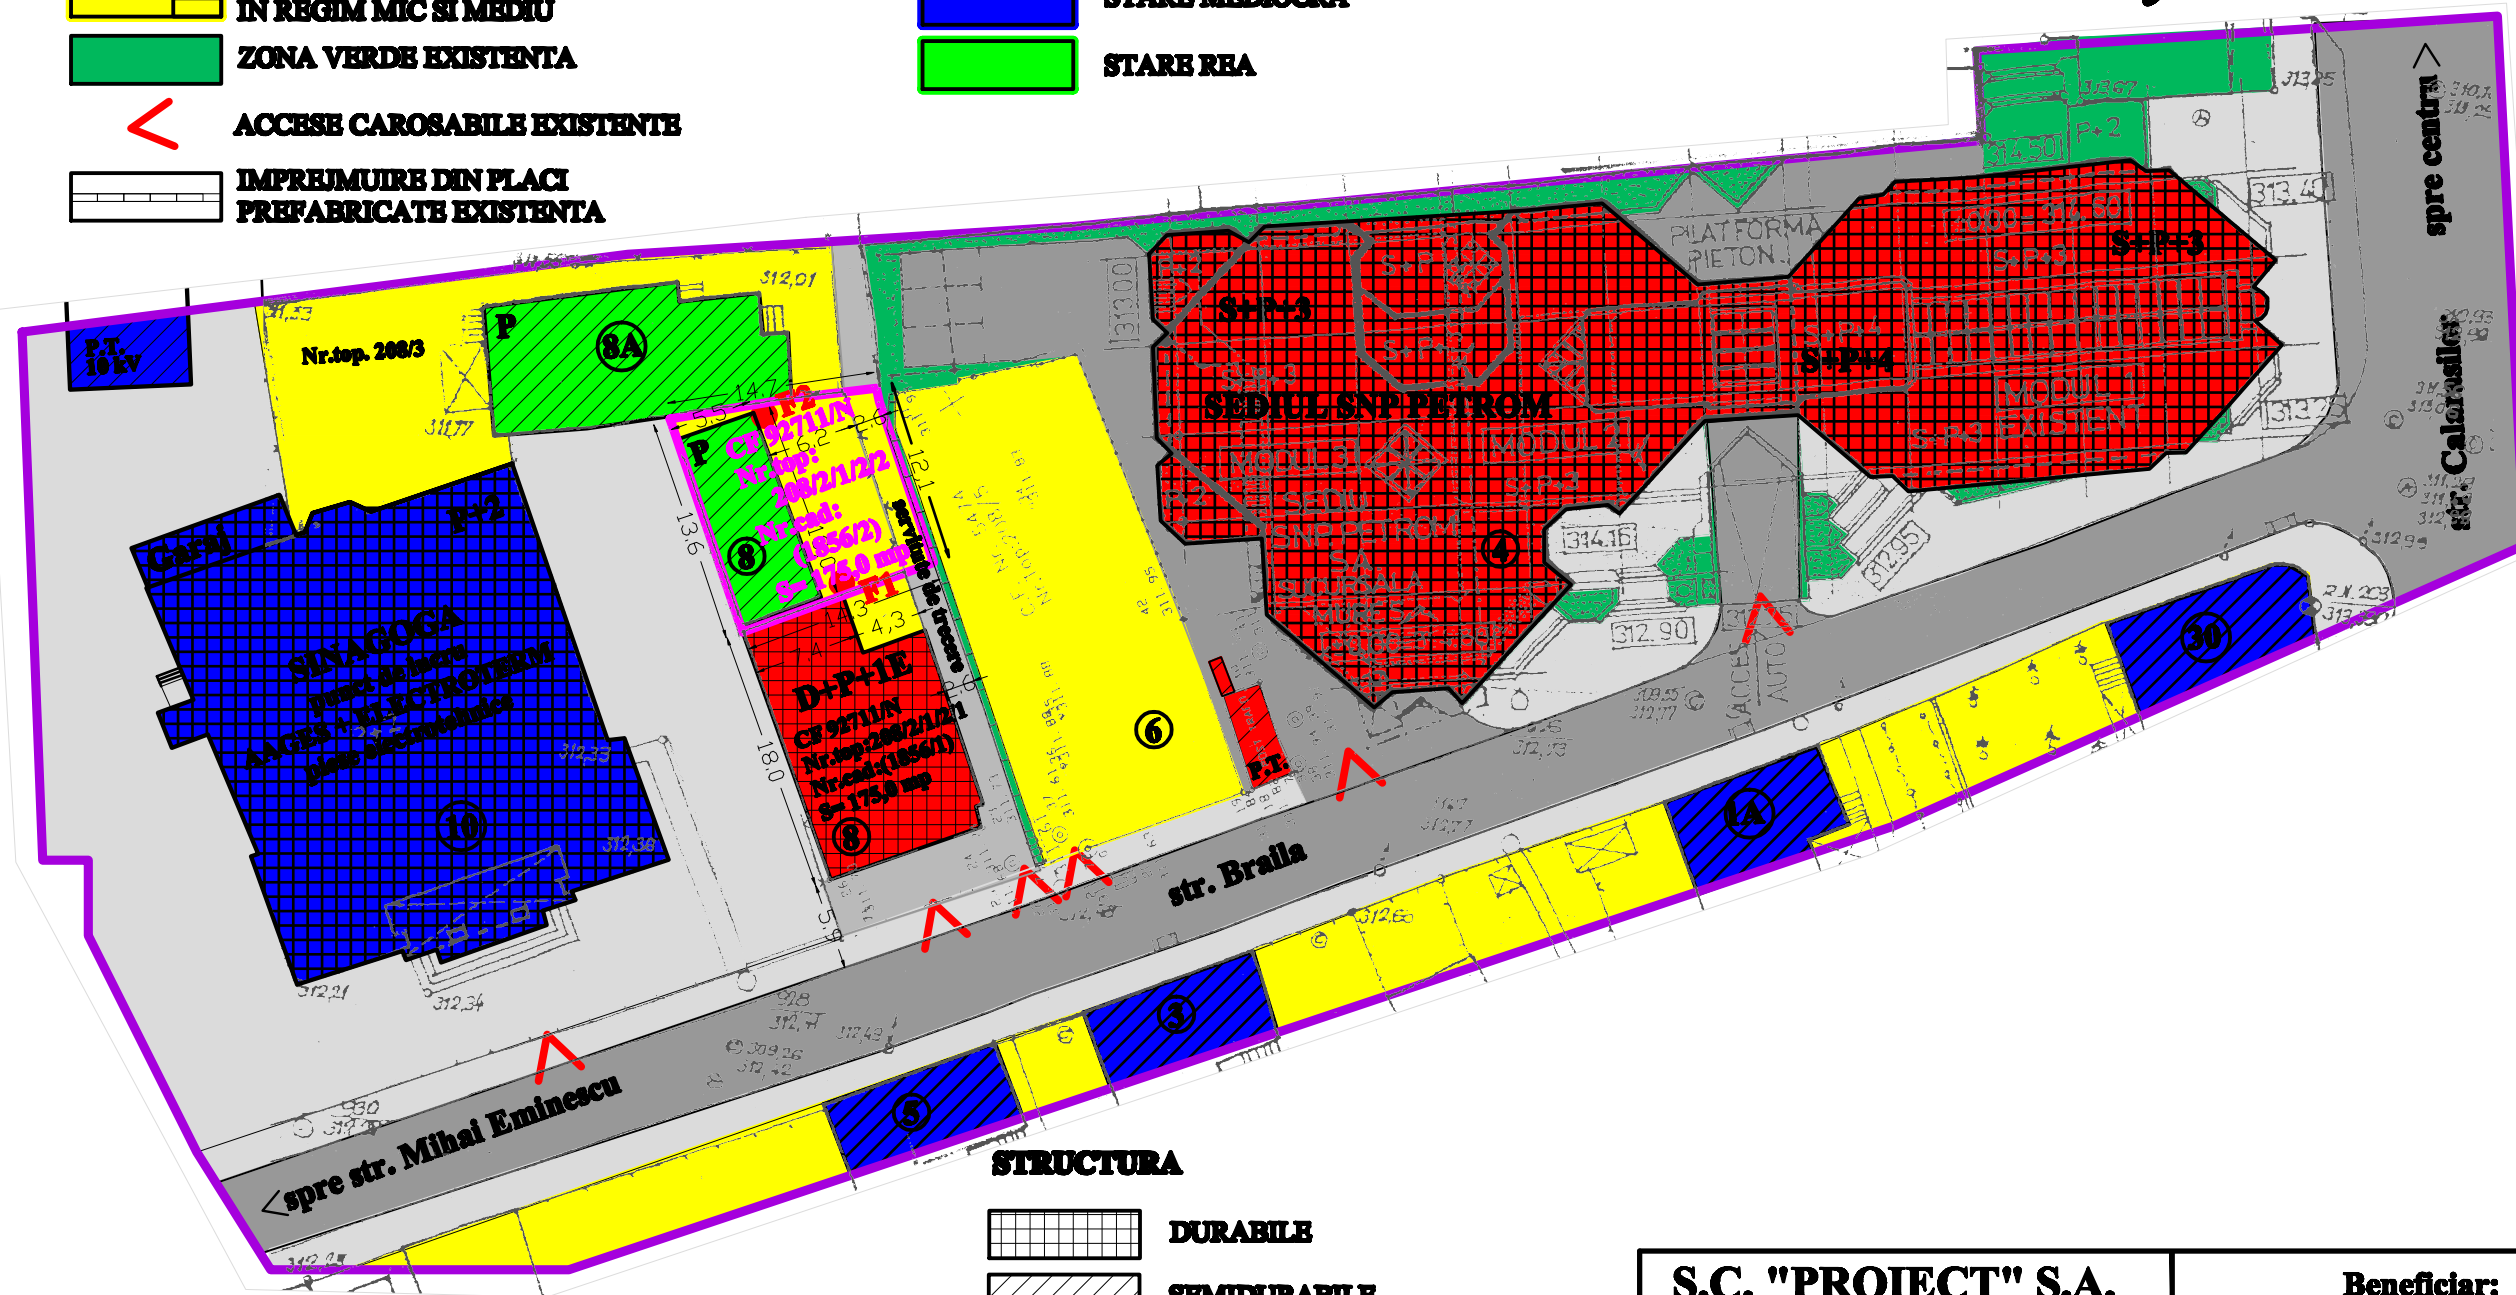
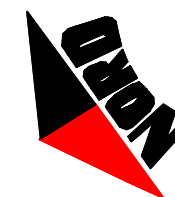
- FUNCTIUNEA
-  CLADIRI PUBLICE SI SEDII ADMINISTRATIVE, CULTE - EXISTENTE IN ZONA
 -  CASE DE LOCUIT
- STAREA
-  STARE BUNA
 -  STARE MEDIOCRA
 -  STARE REA

PUD PLAN URBANISTIC DE DETALIU

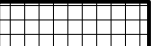
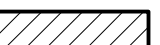

DESTINTARE SI CONSTRUIRE CASA DE LOCUIT

Tg. Mures, str. Braila nr. 8

2) situatie existenta



STRUCTURA

-  DURABILE
-  SEMIDURABILE
-  NEDURABILE

REGIM DE CONSTRUIRE - P, S+P+1, S+P+3

F1,2 ● FORAJE EXECUTATE

S.C. "PROIECT" S.A.			Beneficiar:		Pr.nr. 168.0/2010
TG. MUREȘ			MUICA ADRIAN		
J26-621-1991			Tg-Mures str. Transilvaniei nr.28/9		Faza PUD
Director	cons. jr. Simó I.	Sc:	PUD - DESFIINTARE SI CONSTRUIRE		
Sef proiect	arh. Keresztes G.	1:500	CASA DE LOCUIT		
Desenat	teh. Gyeresi M.	DATA 2010	Tg. Mures, str Braila nr. 8		Pl. nr. 2
			SITUATIE EXISTENTA		