


**P.U.Z. - CONVERSIE ZONA FUNCTIONALA IN VEDEREA  
CONSTRUIRII DE LOCUINTE CU REGIM MIC DE INALTIME  
zona str. RAMURELE - str. NEGOIULUI str. POSADA,  
TG-MURES, jud. MURES**

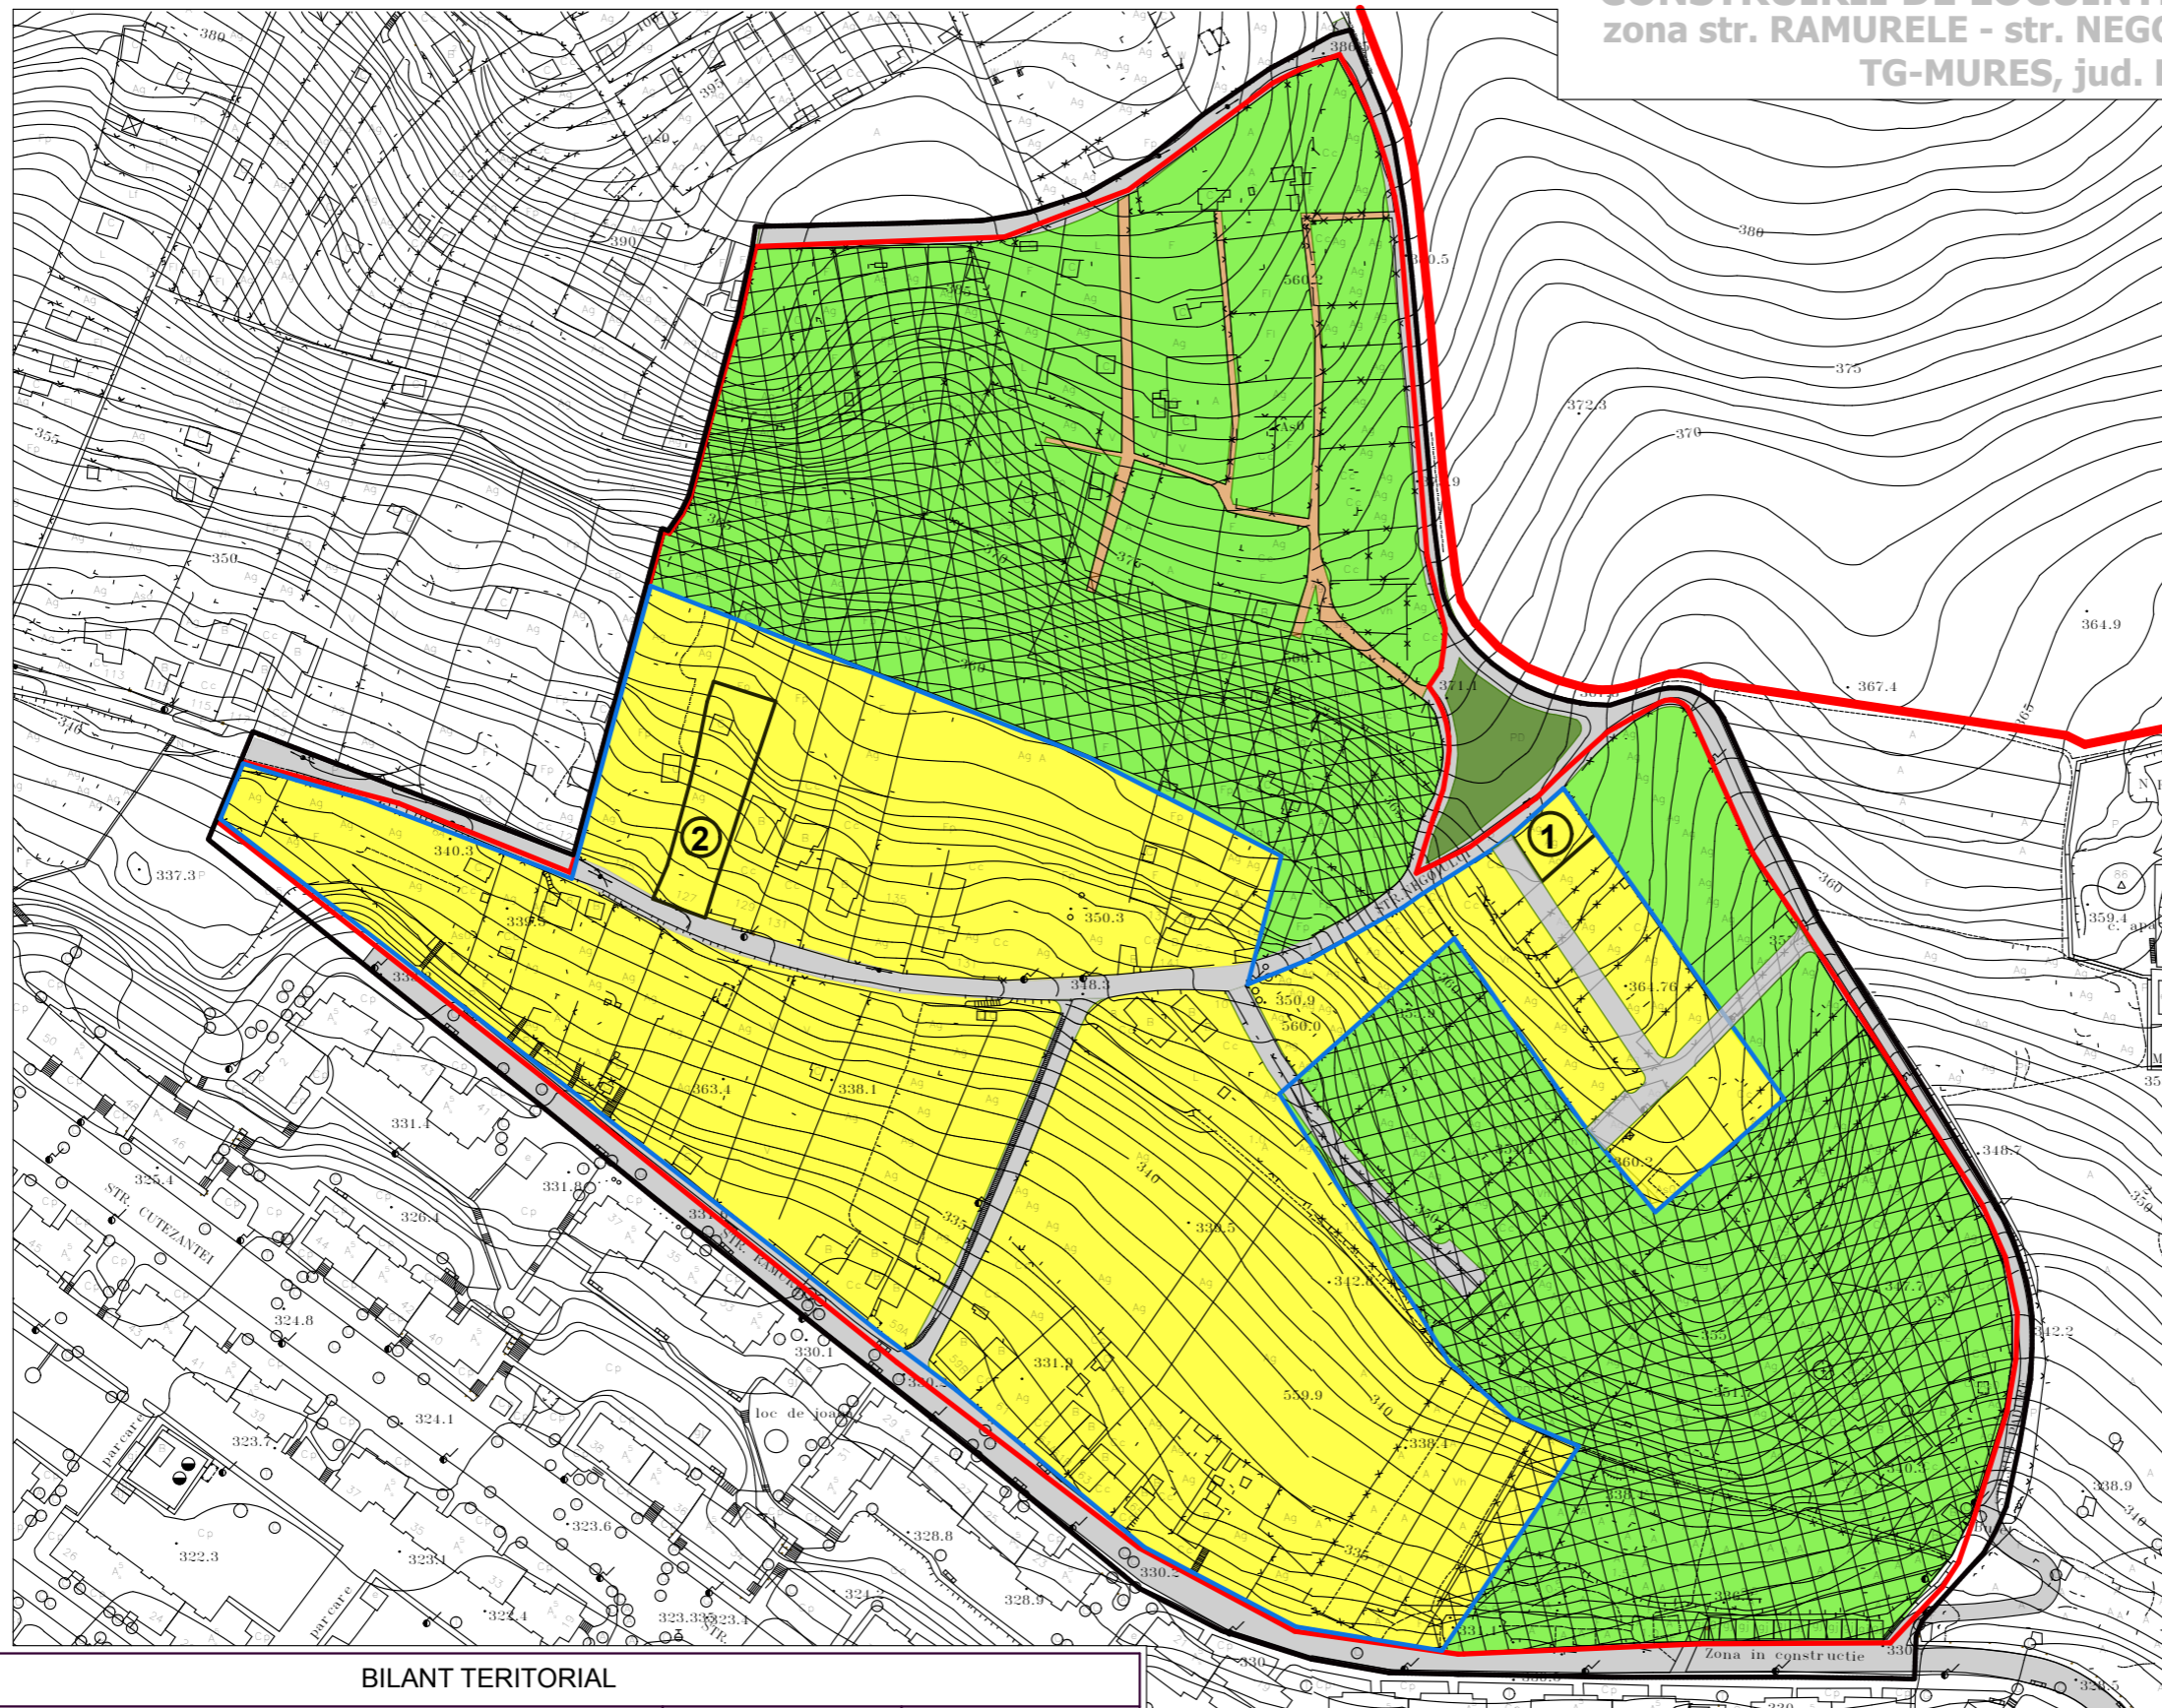

**LEGENDA:**


- LIMITA INTRAVILAN
- LIMITA ZONEI STUDIATE
- LIMITA U.T.R. LVV, CONFORM P.U.Z. CORNESTI
- LIMITA ZONEI STUDIATE
- TEREN PROPRIETATE NETEA DORU
- TEREN PROPRIETATE SORLEA EMIL

**ZONIFICARE:**

- ZONE LOCUINTE CU REGIM MIC DE INALTIME
- ZONE VERZI, PLANTATE, CU CABANE SI ANEXE AGRICOLE
- ZONE CU PANTE MARI, NECONSTRUIBILE, CU EVENTUALE PROBLEME DE ALUNECARI
- PADURI
- STRAZI EXISTENTE SI NOI, ASFALTAT SAU PIETRUITE
- DRUMURI SEMICAROSABILE

**BILANT TERITORIAL**

NR. ART.	TERITORIUL AFERENT	EXISTENT		PROPUS	
		ha	%	ha	%
1.	ZONA LOCUINTE	2.906	24.98%	4.635	39.84%
2.	ZONE VERZI CU CABANE SI ANEXE AGRICOLE	6.944	59.7%	5.383	46.27%
3.	ZONA CAI DE COMUNICATIE	1.783	15.32%	1.615	13.89%
<b>TOTAL</b>		<b>11.633</b>	<b>100%</b>	<b>11.633</b>	<b>100%</b>

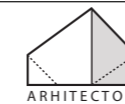

**S.C. ARHITECTON S.R.L.**  
str. Revolutiei nr. 22 , Tg-Mures-RO  
tel/fax: 0265-217822  
J26-1100-2002 - R15097611  
arhitectonpro@yahoo.com

Specificatie	Nume	Semnatura	Scara:
Sef proiect	arh. KOVÁCS ANGELA		1 : 2000
Proiectat	arh. KOVÁCS ANGELA		
Desenat	arh. KONRÁD ENIKÓ		Data: 03. 2010

Beneficiar:	<b>NETEA FLORIN DORU SORLEA EMIL-OLIMPIU</b>	PROIECT NR. 169/2010
Denumire proiect:	<b>PUZ - CONVERSIE ZONA FUNCTIONALA IN VEDEREA CONSTRUIRII DE LOCUINTE CU REGIM MIC DE INALTIME zona str. RAMURELE - str. NEGOIULUI - str. POSADA</b>	FAZA DE PR.: P.U.Z.
Denumire plansa:	<b>REGLEMENTARI URBANISTICE</b>	PLANSA NR. A.04