


PUZ – CONVERSIE FUNCTIONALA PENTRU  
CONSTRUIRE CENTRU DE AFACERI – MATEROM

STR.MURESENI – STR.CRISTESTI/RECOLTEI

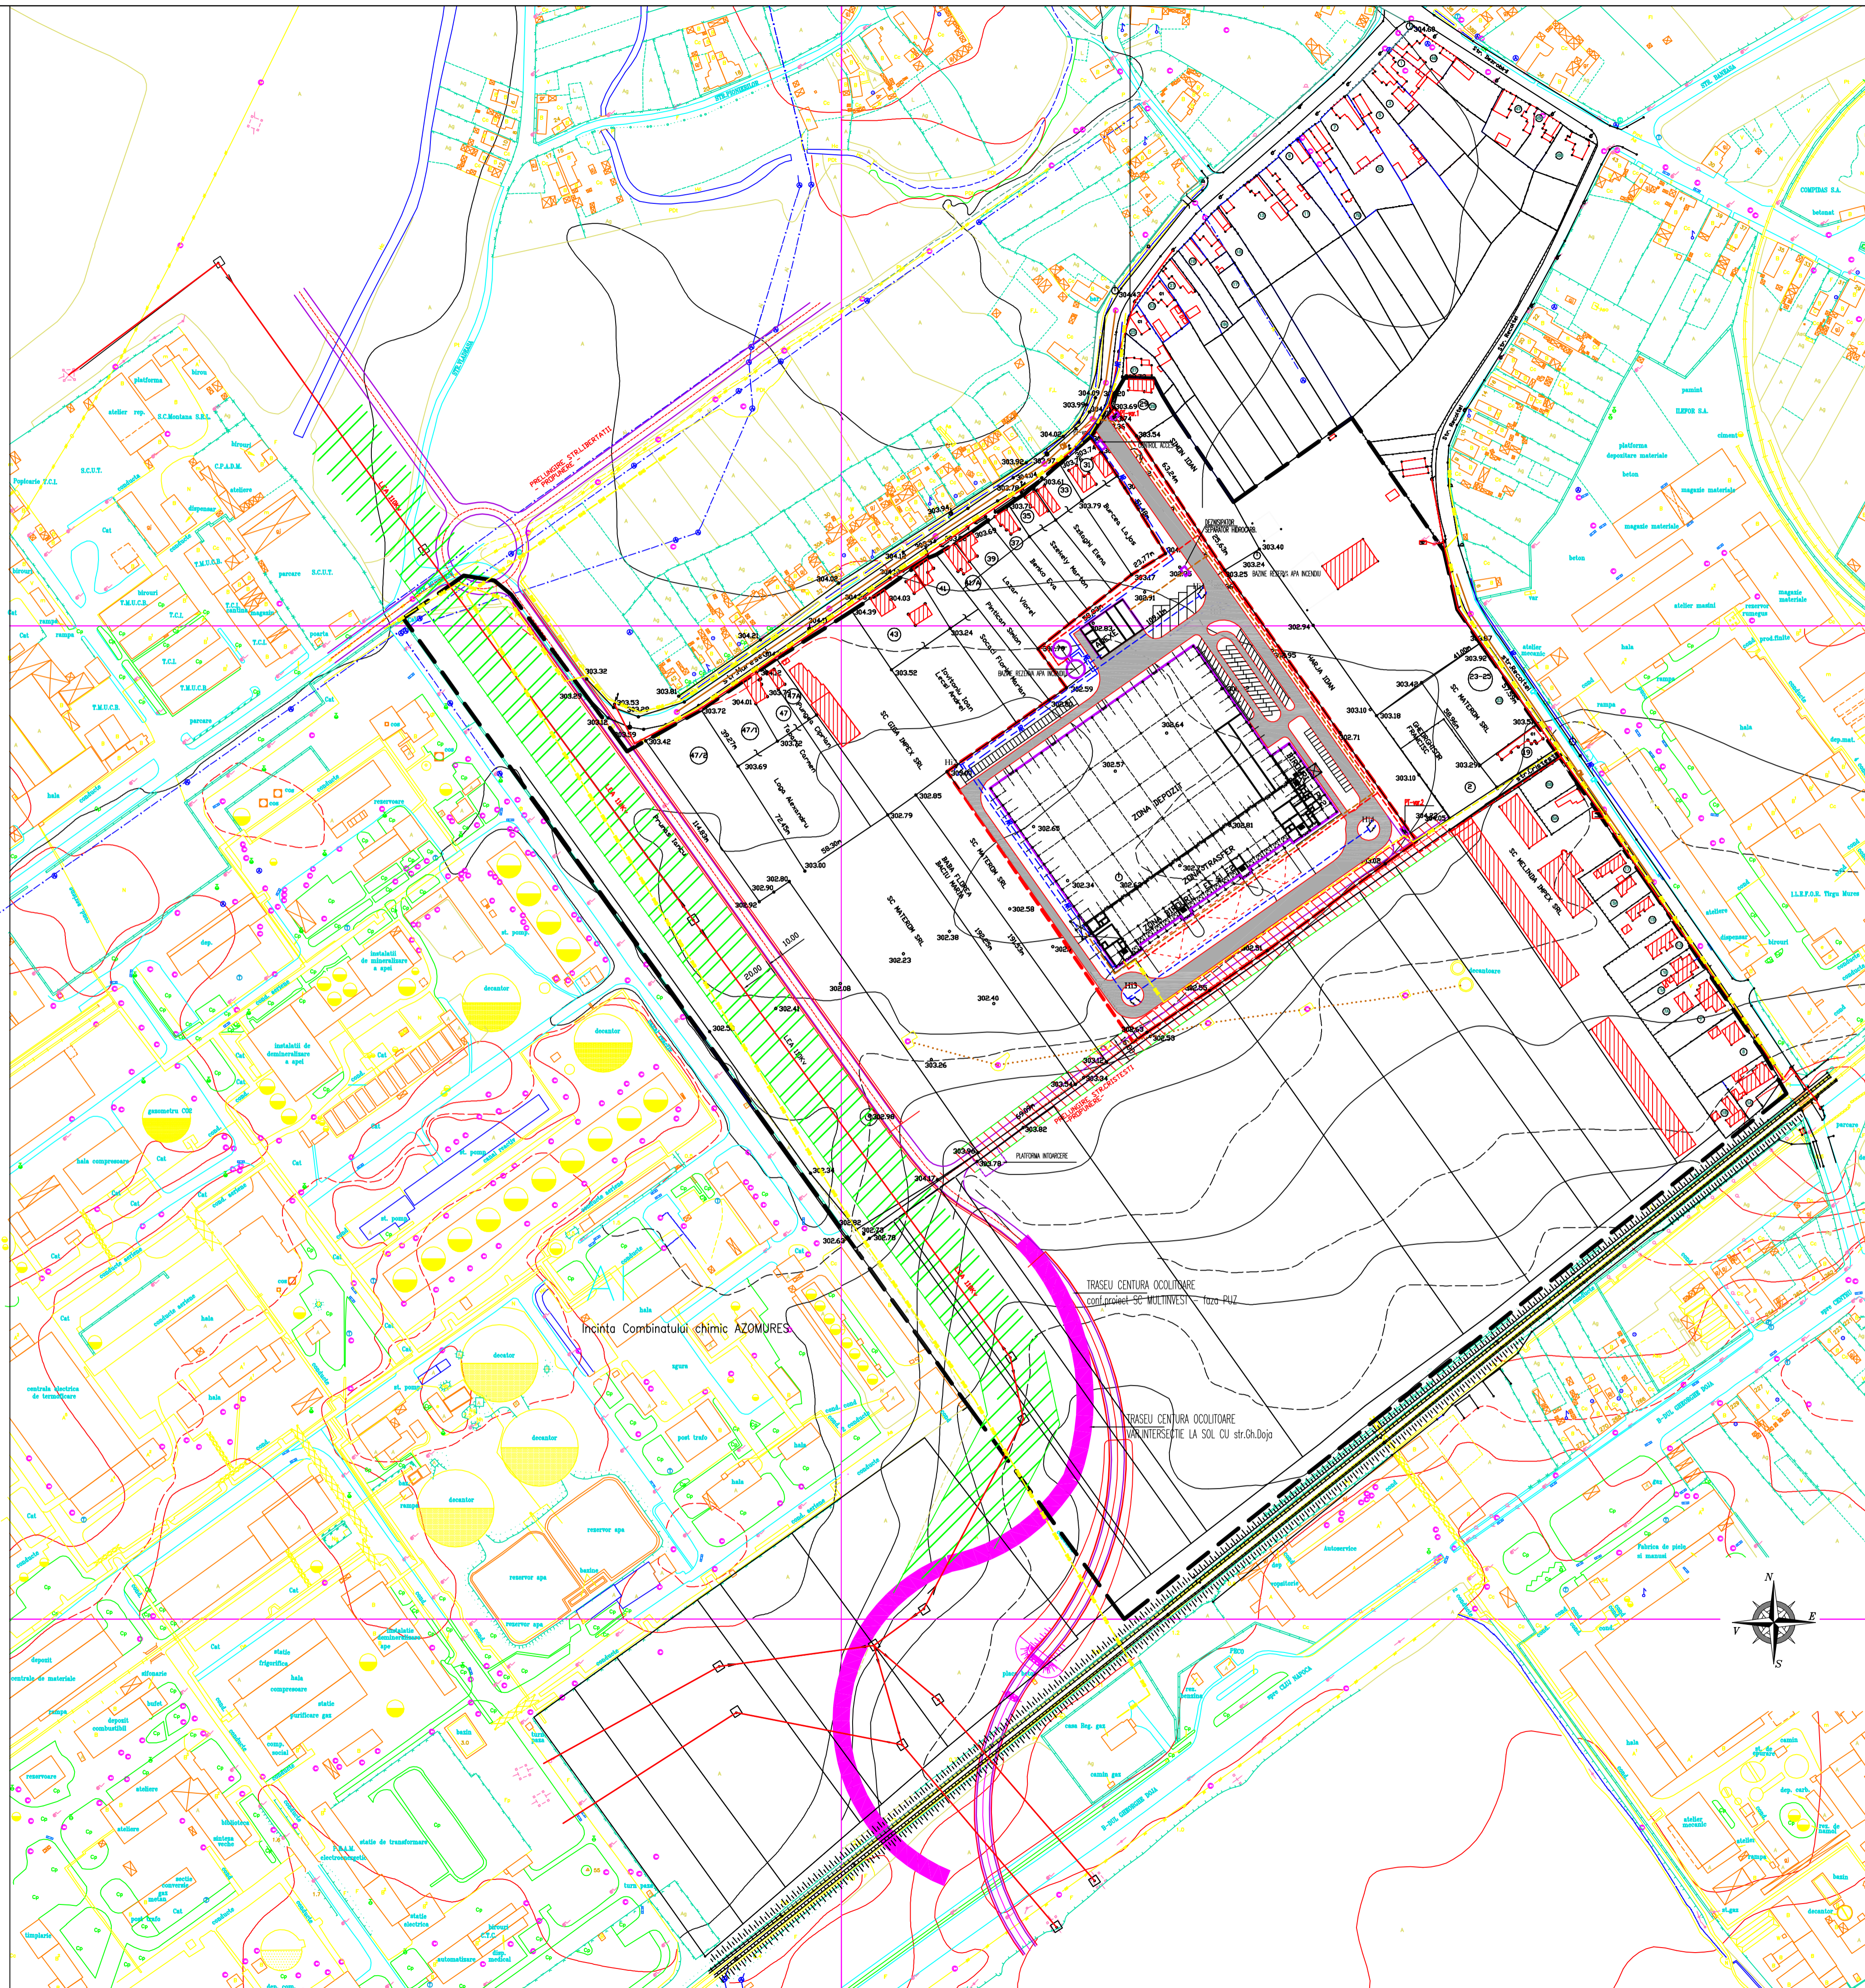

LEGENDA:

- LIMITA ZONA STUDIATA
- LIMITA PROPRIETATE
- CLADIRI EXISTENTE
- CLADIRI PROPUSE
- DRUMURI EXISTENTE
- DRUMURI PROPUSE
- ZONA DE PROTECTIE LEA 110kv
- INTERDICTIE DE CONSTRUIRE
- DRUMURI PROPUSE IN INCINTA
- PLATFORME PROPUSE IN INCINTA
- POST TRANSFORMARE
- RETEA SI HIDRANTI INCENDIU (2buc.xDn110mm)

RETELE TEHNICO EDILITARE

- RETEA APA – EXISTENT
- RETEA APA INDUSTRIALA – EXISTENT
- RETEA CANALIZARE MENAJERA – EXISTENT
- RETEA CANALIZARE PLUVIALA – EXISTENT
- RETEA CANALIZARE DEZAFECTATA
- RETEA GAZ – EXISTENT
- RETEA ELECTRICA AERIANA – EXISTENT
- RETEA ELECTRICA – INCINTA
- RETEA GAZE NATURALE IN INCINTA
- RETEA APA RECE IN INCINTA
- RETEA CANALIZARE – INCINTA

	PROSERV PLUS 4300 Tirgu-Mures, str.Borzesti nr.4 mob. 0721 432 667 e-mail: f.ousidar@yahoo.com	arh. Danut-Ioan FFSUS ing. M. MIHALACHE arh. Danut-Ioan FFSUS arh. Danut-Ioan FFSUS	arh. Danut-Ioan FFSUS ing. M. MIHALACHE arh. Danut-Ioan FFSUS
	BENEFICIAR: SC MATEROM SRL – Cristesti AMPLASAMENT: TC MURES, str.Mureseni – str.Cristesti/Recoltei TITLU PUZ-CONVERSIE FUNCTIONALA PTR.CONSTRUIRE PROIECT: CENTRU DE AFACERI – MATEROM TITLU SITUATIA PROPUASA PLANSA: REGLEMENTARI EDILITARE	DATA: mai 2010 NR.PROIECT: 205-110 NR.PLANSA: A 05.1	Faza: PUZ Scara: 1:2000