


PUZ – CONVERSIE FUNCTIONALA PENTRU
CONSTRUIRE CENTRU DE AFACERI – MATEROM


STR. MURESENI – STR. CRISTESTI/RECOLTEI

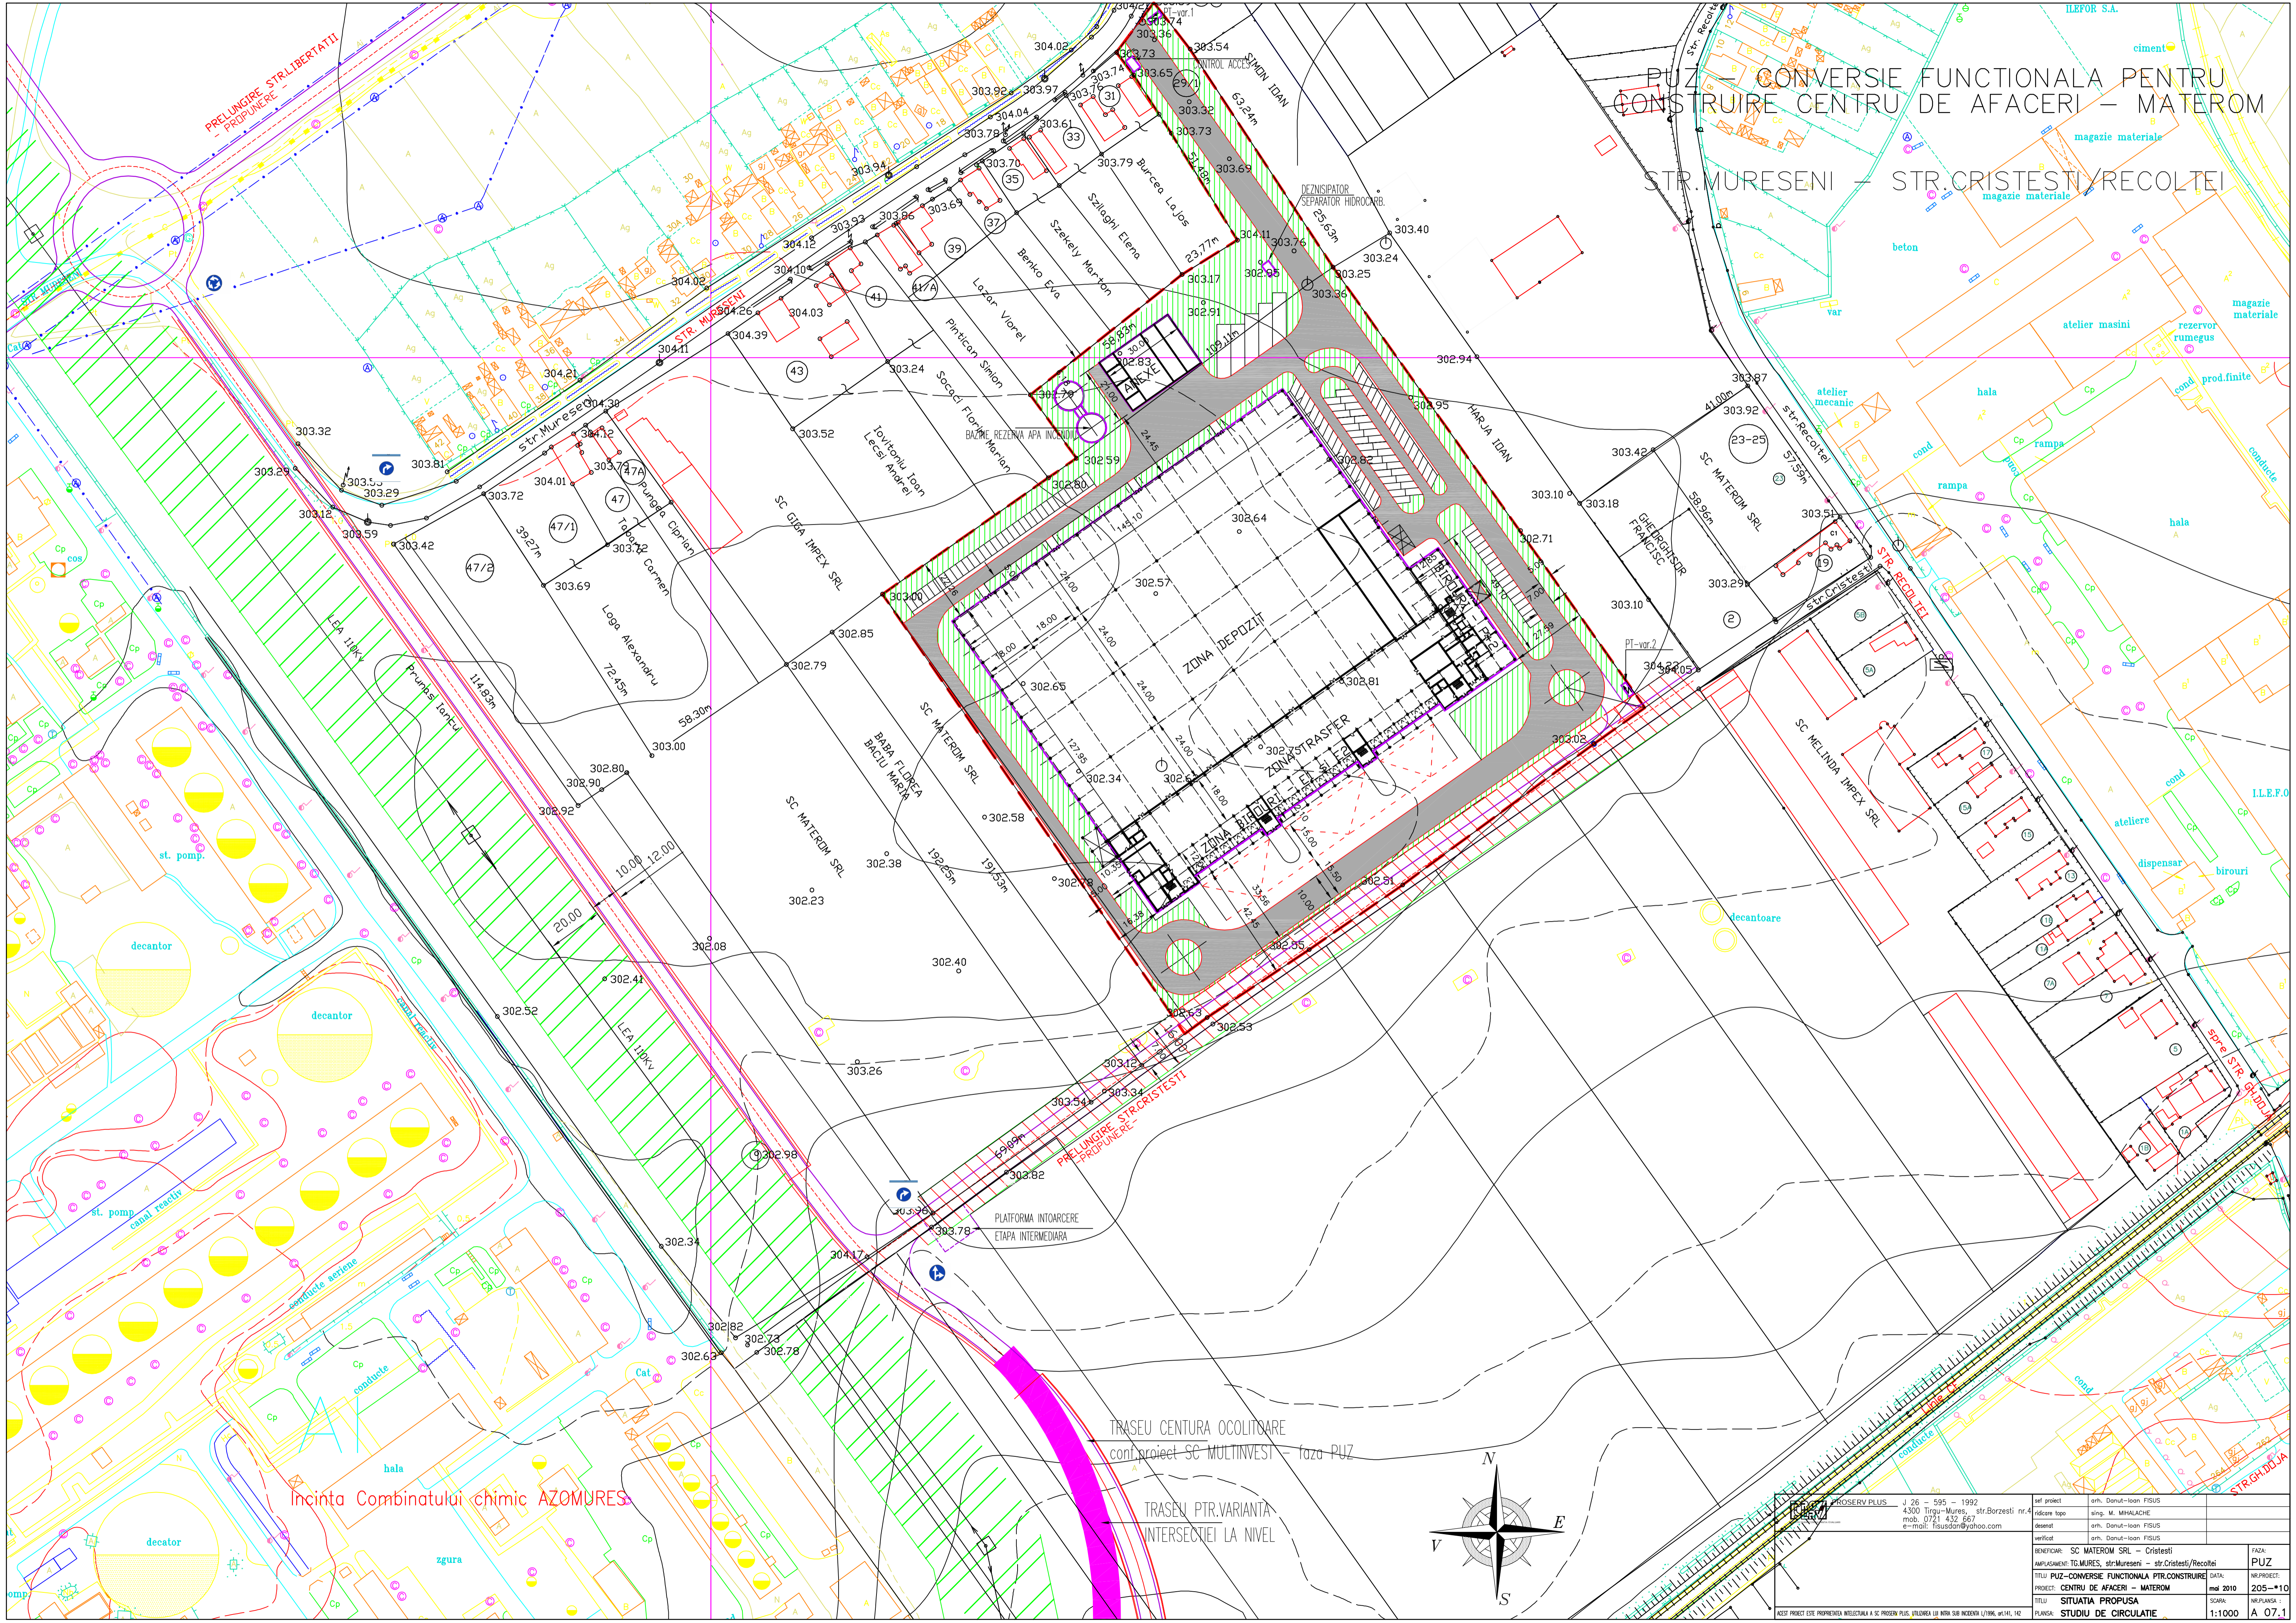

INCINTA Combinatului chimic AZOMURES

TRASEU CENTURA OCULTARE
con proiect SC MULTINVEST faza PUZ

TRASEU PTR. VARIANTA
INTERSECTIEI LA NIVEL

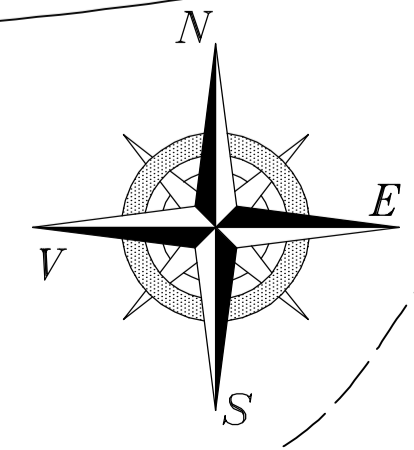

PROSERV PLUS J. 26 - 595 - 1992 4300 Tirgu-Mures, str. Borzesti nr. 4 mob. 0721 432 667 e-mail: trasus@proservplus.ro	arh. Danut-Ioan FISUS ing. M. MIHALACHE arh. Danut-Ioan FISUS arh. Danut-Ioan FISUS	FAZA: PUZ DATA: 205-1*10 msd 2010 SCARA: 1:1000 A. 07.1
BENEFICIAR: SC MATEROM SRL - Cristesti / Recoltei MANAGEMENT: TG. MURES, str. Mureseni - str. Cristesti/Recoltei TITLU: PUZ-CONVERSIE FUNCTIONALA PTR. CONSTRUIRE PROIECT: CENTRU DE AFACERI - MATEROM TITLU: SITUATIA PROPUISA PLANSA: STUDIUL DE CIRCULATIE		